
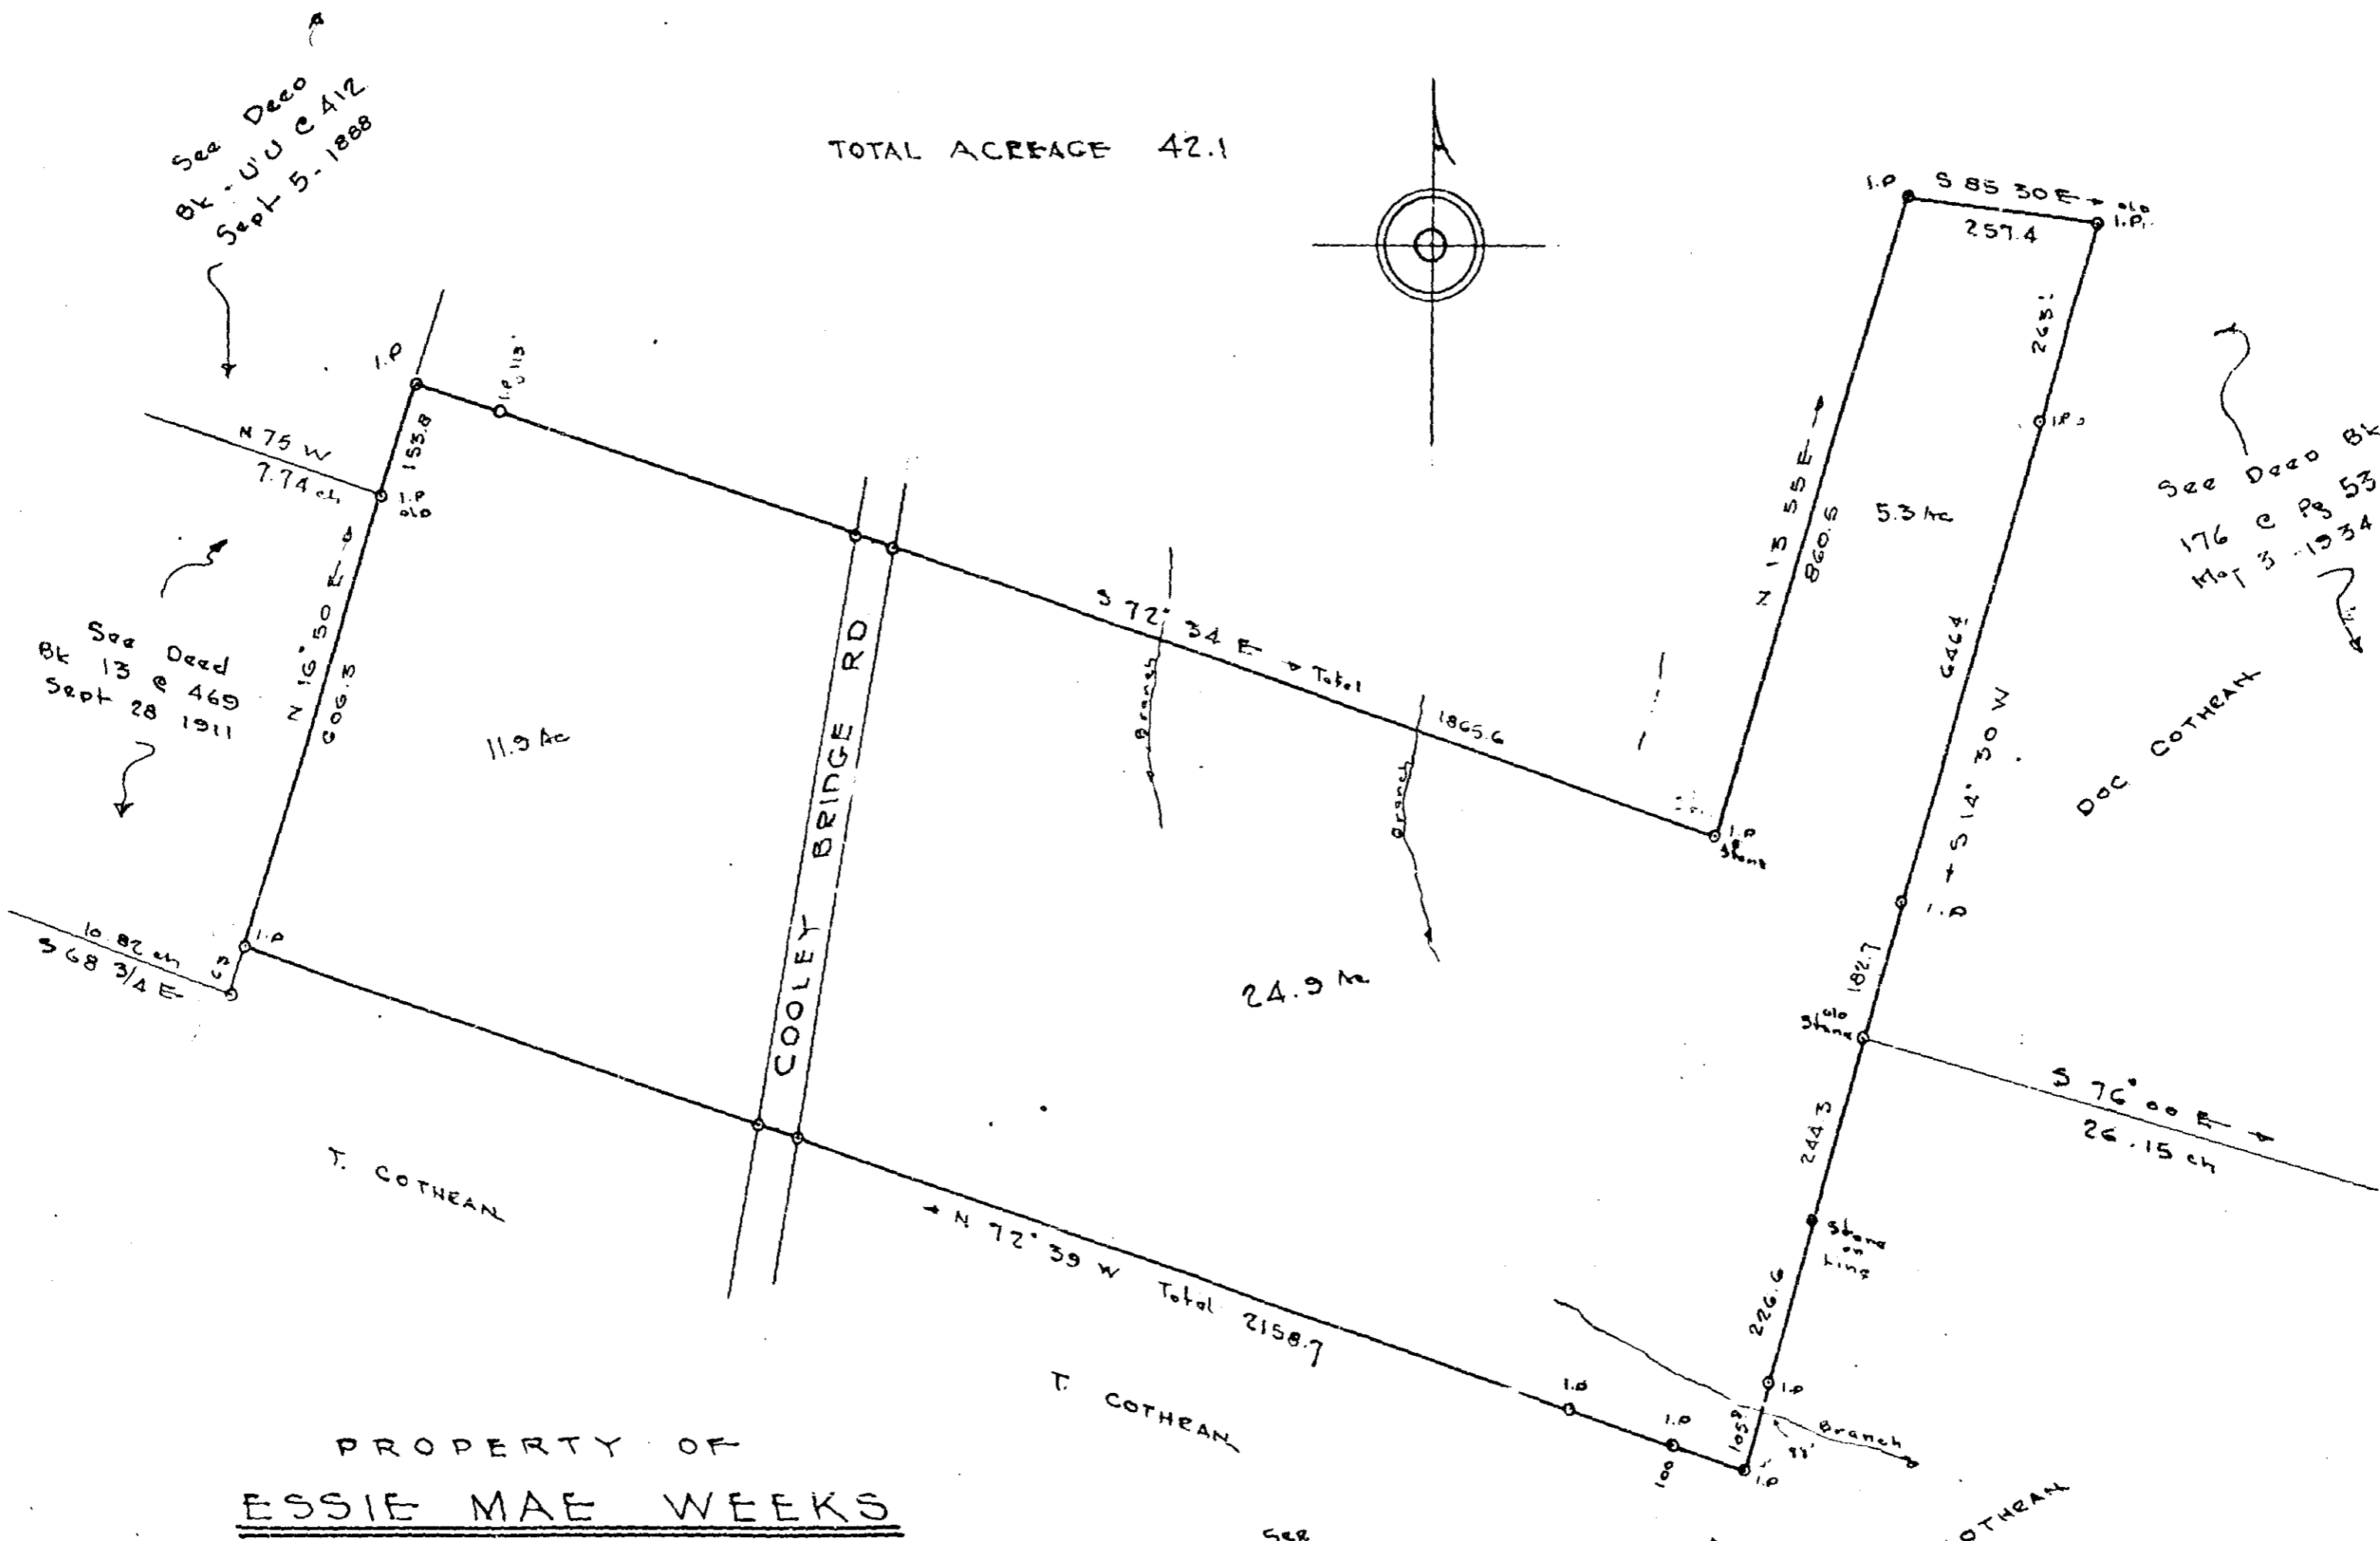


TOTAL ACREAGE 42.1

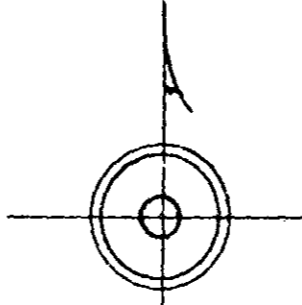

See Deed
Bk - U.U. C 412
Sept 5 - 1888

See Deed
Bk 13 e 469
Sept 28 1911

See Deed Bk
176 e Pg 53
Mar 3 - 1934

PROPERTY OF
ESSIE MAE WEEKS
DUNKLIN TOWNSHIP
GREENVILLE, CO. S.C.
SCALE 1" = 200 JULY 1953

See
Deed Book EEE
Pg 66
Dec 12 - 1898

JUL 11 1953
10700

C. C. JONES
CIVIL ENGINEER
GREENVILLE, S.C.

#15744-744 This 14 day of July 1953
and Recorded in Vol. 100 Page 1719 at
C. C. Jones
Register of the Conveyance (Greenville County, S. C.)