


Plat Book - E E - Page 33A

N-8 103

PROPERTY OF
JEFF HUNT MACHINERY Co.
GREENVILLE, S.C.

SCALE 1" = 50' APR - 5 - 1953

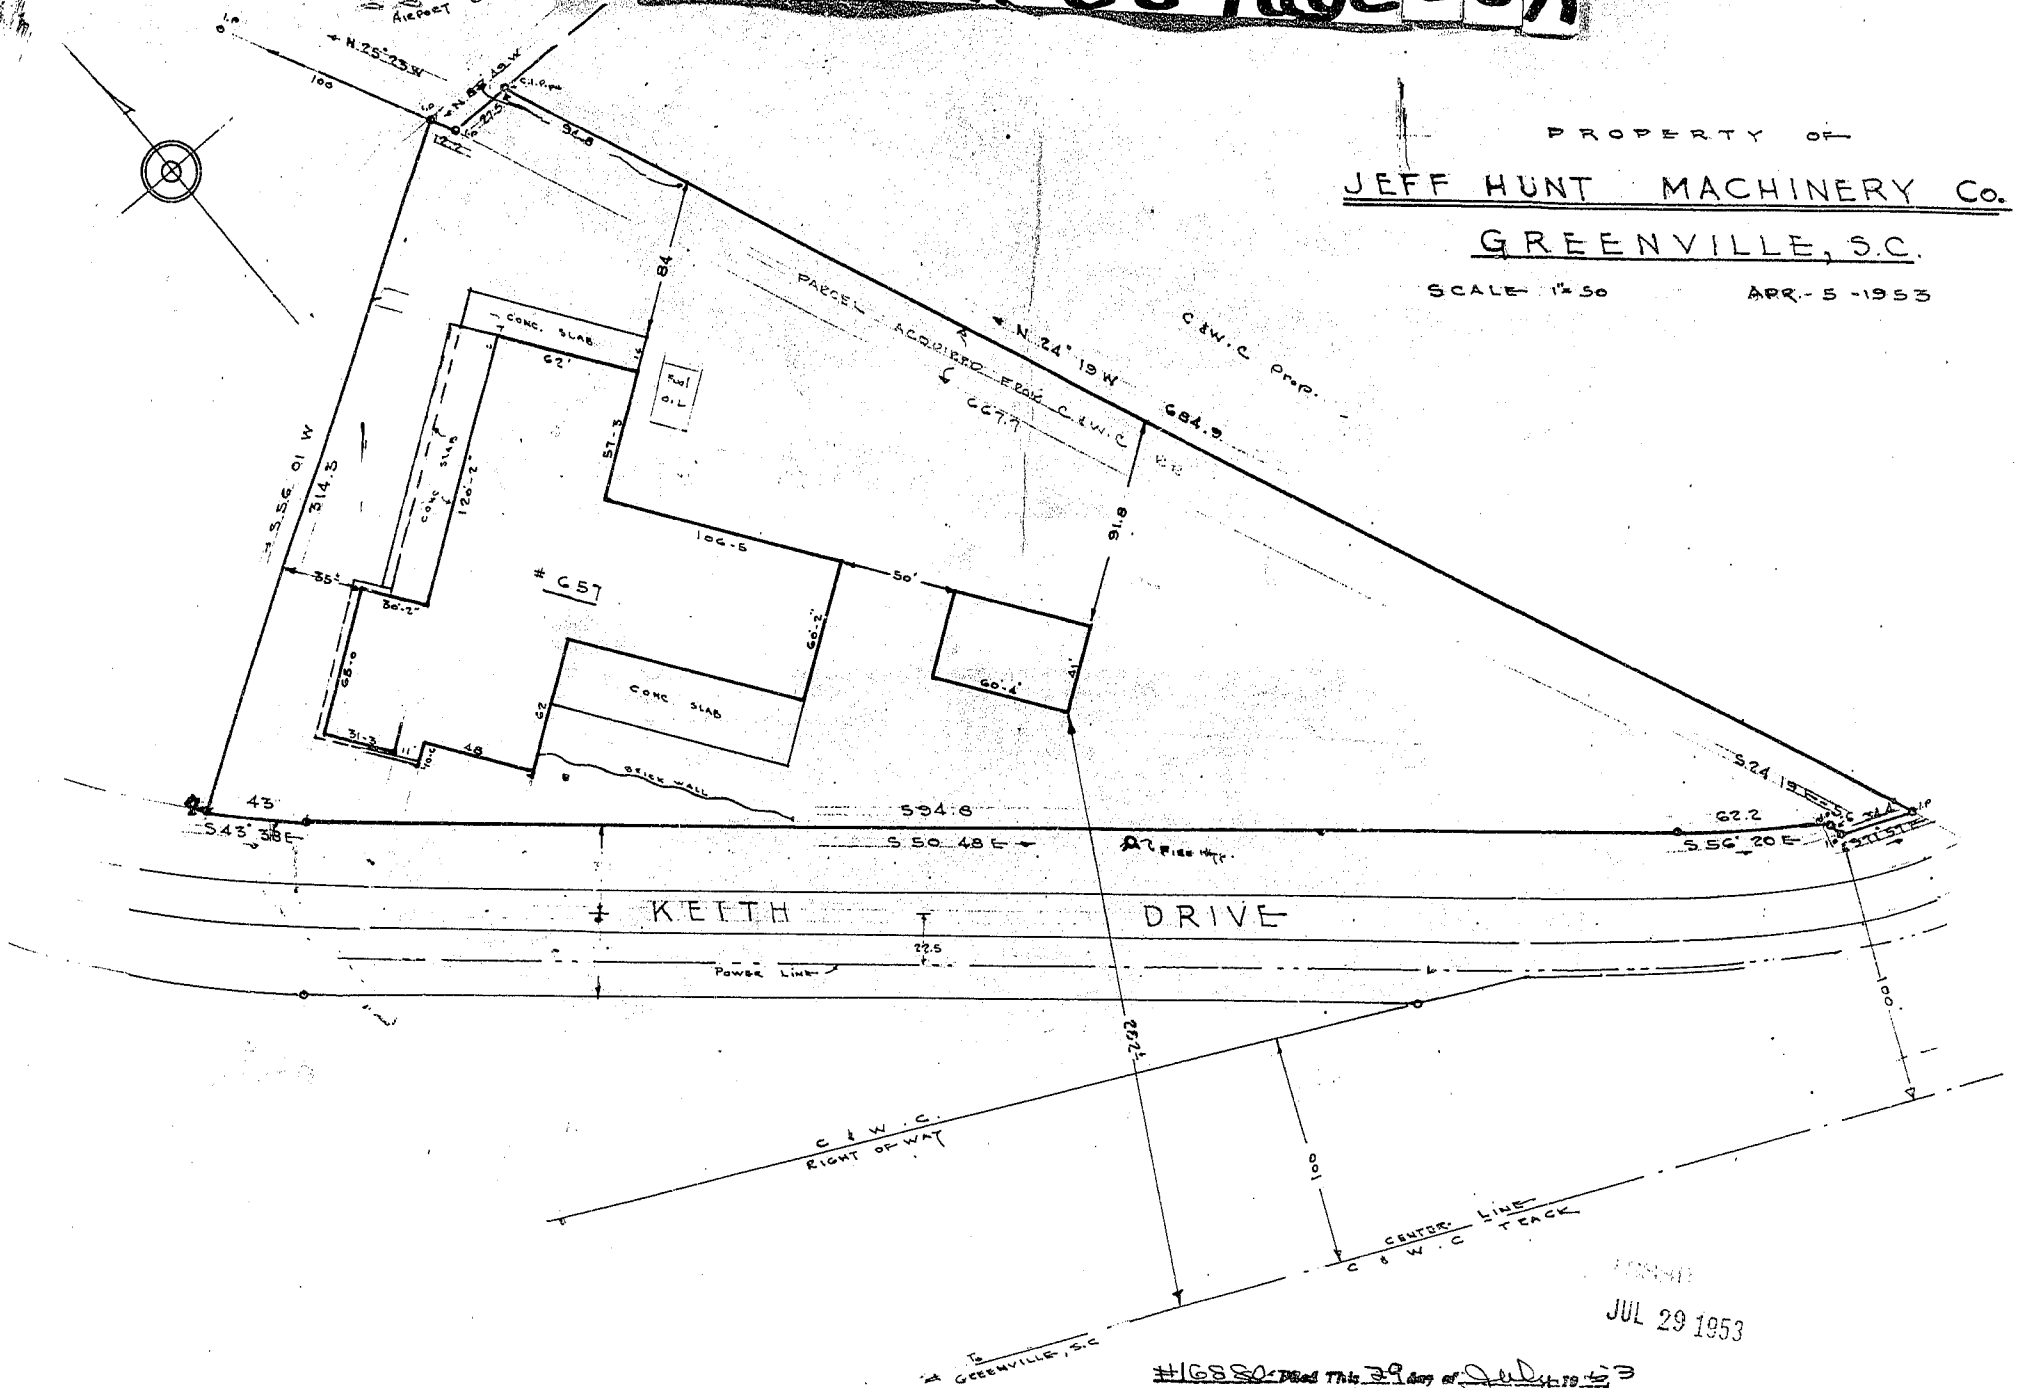

RECORDED
 JUL 29 1953

#16880 - Paid This 29 day of July 1953
 and Recorded in Vol. E E Page 33A at
 Oddie Howard
 Registrar Mease Conveyance Greenville County, S. C.

C. C. JONES
 CIVIL ENGINEER
 GREENVILLE, S. C.