


# Plat Book - E E - Page 54

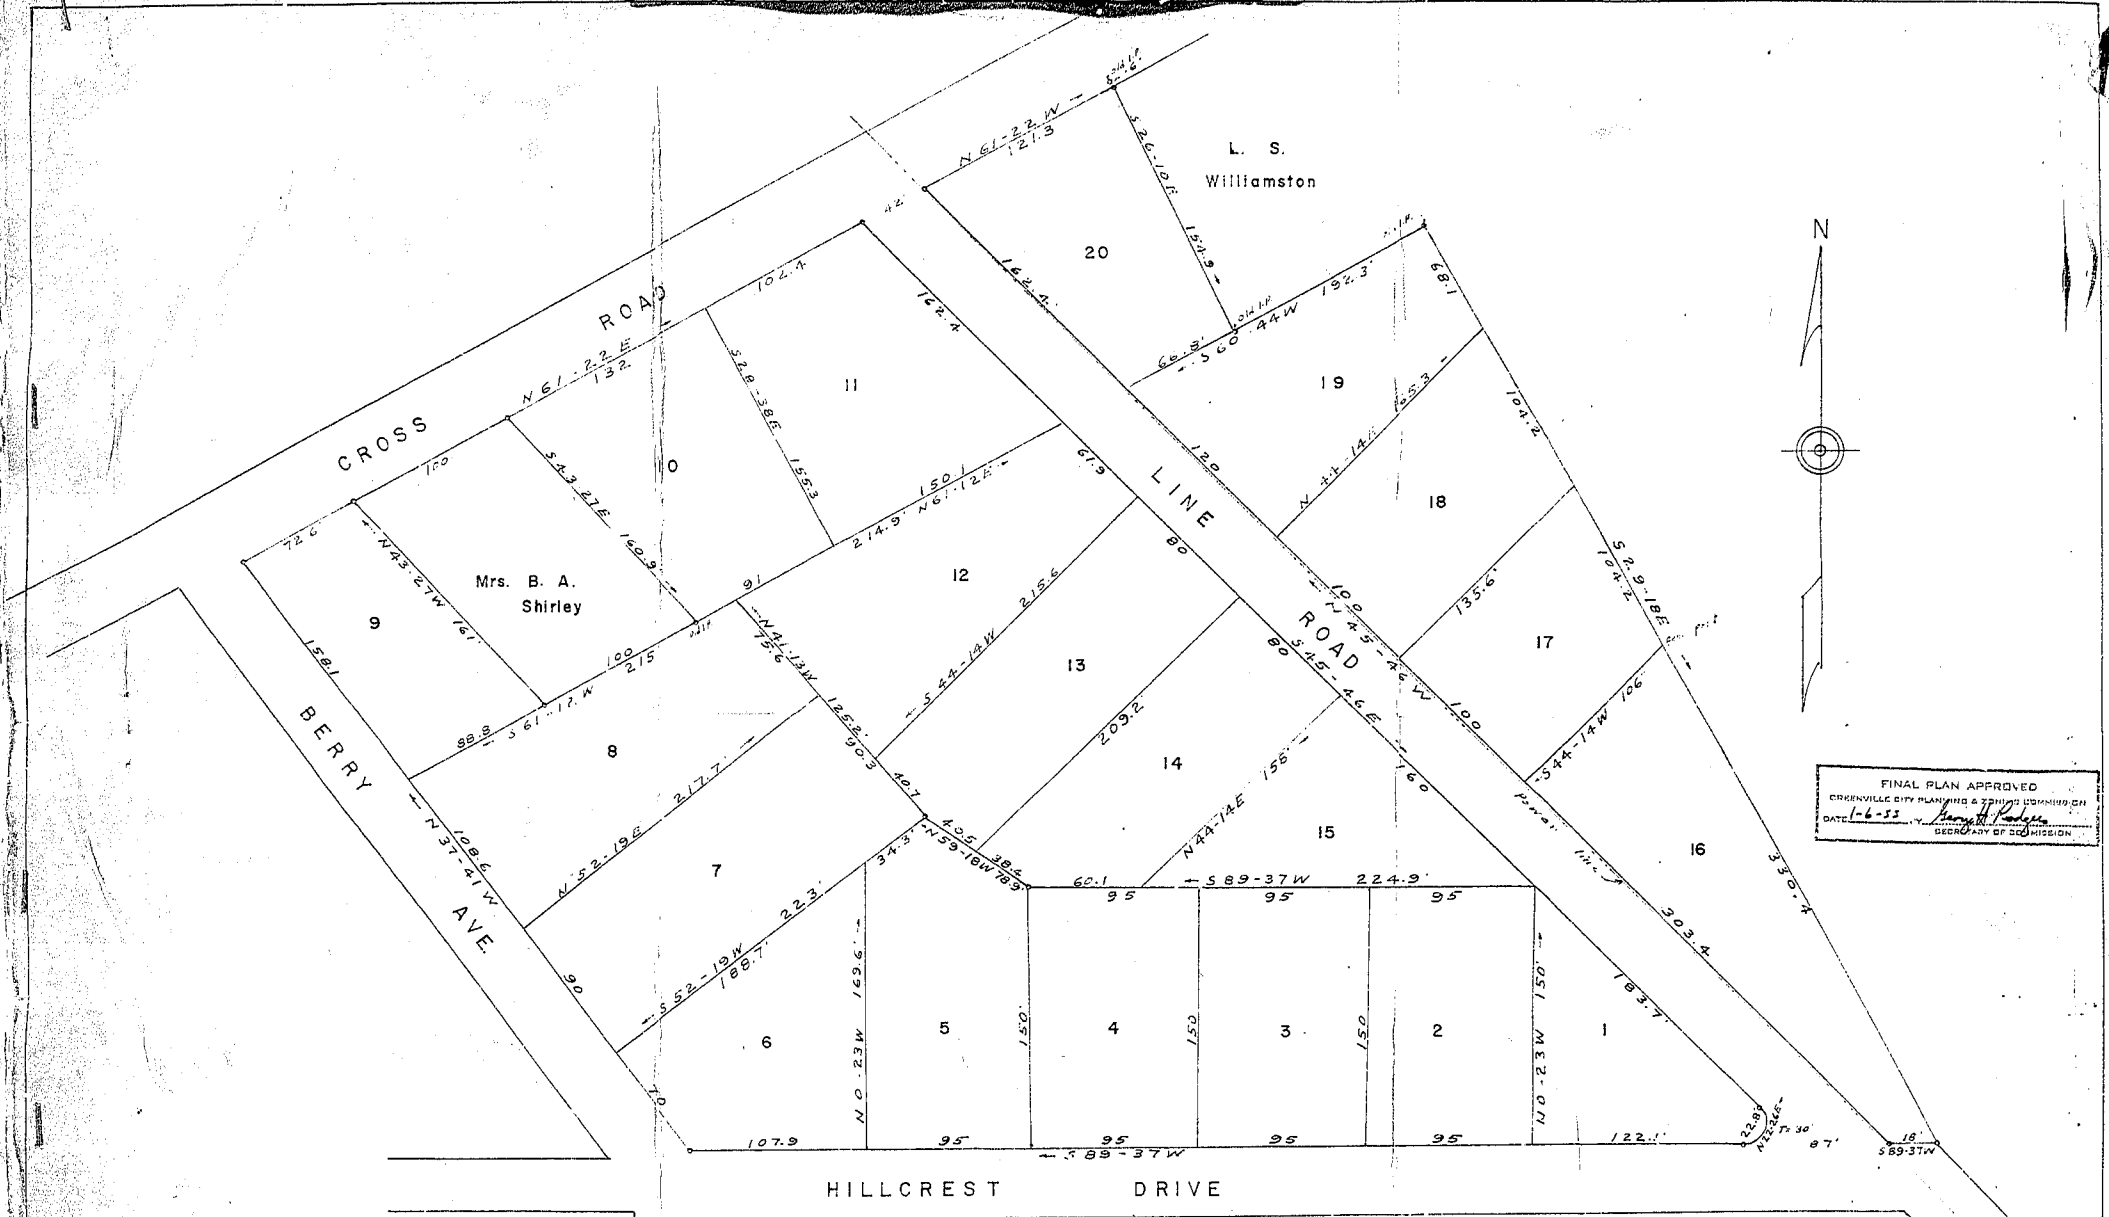

FINAL PLAN APPROVED  
 GREENVILLE CITY PLANNING & ZONING DEPARTMENT  
 DATE 1-6-55  
*Barry R. Rader*  
 SECRETARY OF COMMISSION

JAN 6 1956  
 PROPERTY OF 388 SEE REVISED PLAT, RR/47  
**W. H. MOORE**  
 NEAR GREENVILLE S. C.  
 SCALE 1"=50' DEC., 1955  
*C. O. Rader - Ref. 4.3.*

NOTE: This is a revised plat of lots 47-57 and lots 73-84 as shown on plat of C. O. BERRY PROPERTY which is recorded in platbook M page 29 Greenville Co. R.M.C.O. Iron pins at all corners

388  
 132  
 202.4  
 234.4  
 172.7  
 21.6