

# Plat Book 22 - Page 102

MAY 4 - 1955

11396

## WINDFIELD HEIGHTS

NEAR GREENVILLE S. C.

Scale=100' April 1955

FINAL PLAN APPROVED  
 GREENVILLE CITY PLANNING & ZONING COMMISSION  
 DATE May 2, 1955 BY *[Signature]*  
 CITY CLERK


PROPERTY OF  
**M. B. CRIGLER**  
 ROUTE 6 GREENVILLE S. C.

DALTON & NEVES

GREENVILLE CO. S. C.

MAY 4 11 43 AM 1955

OLLIE FARNSWORTH  
R.M.C.

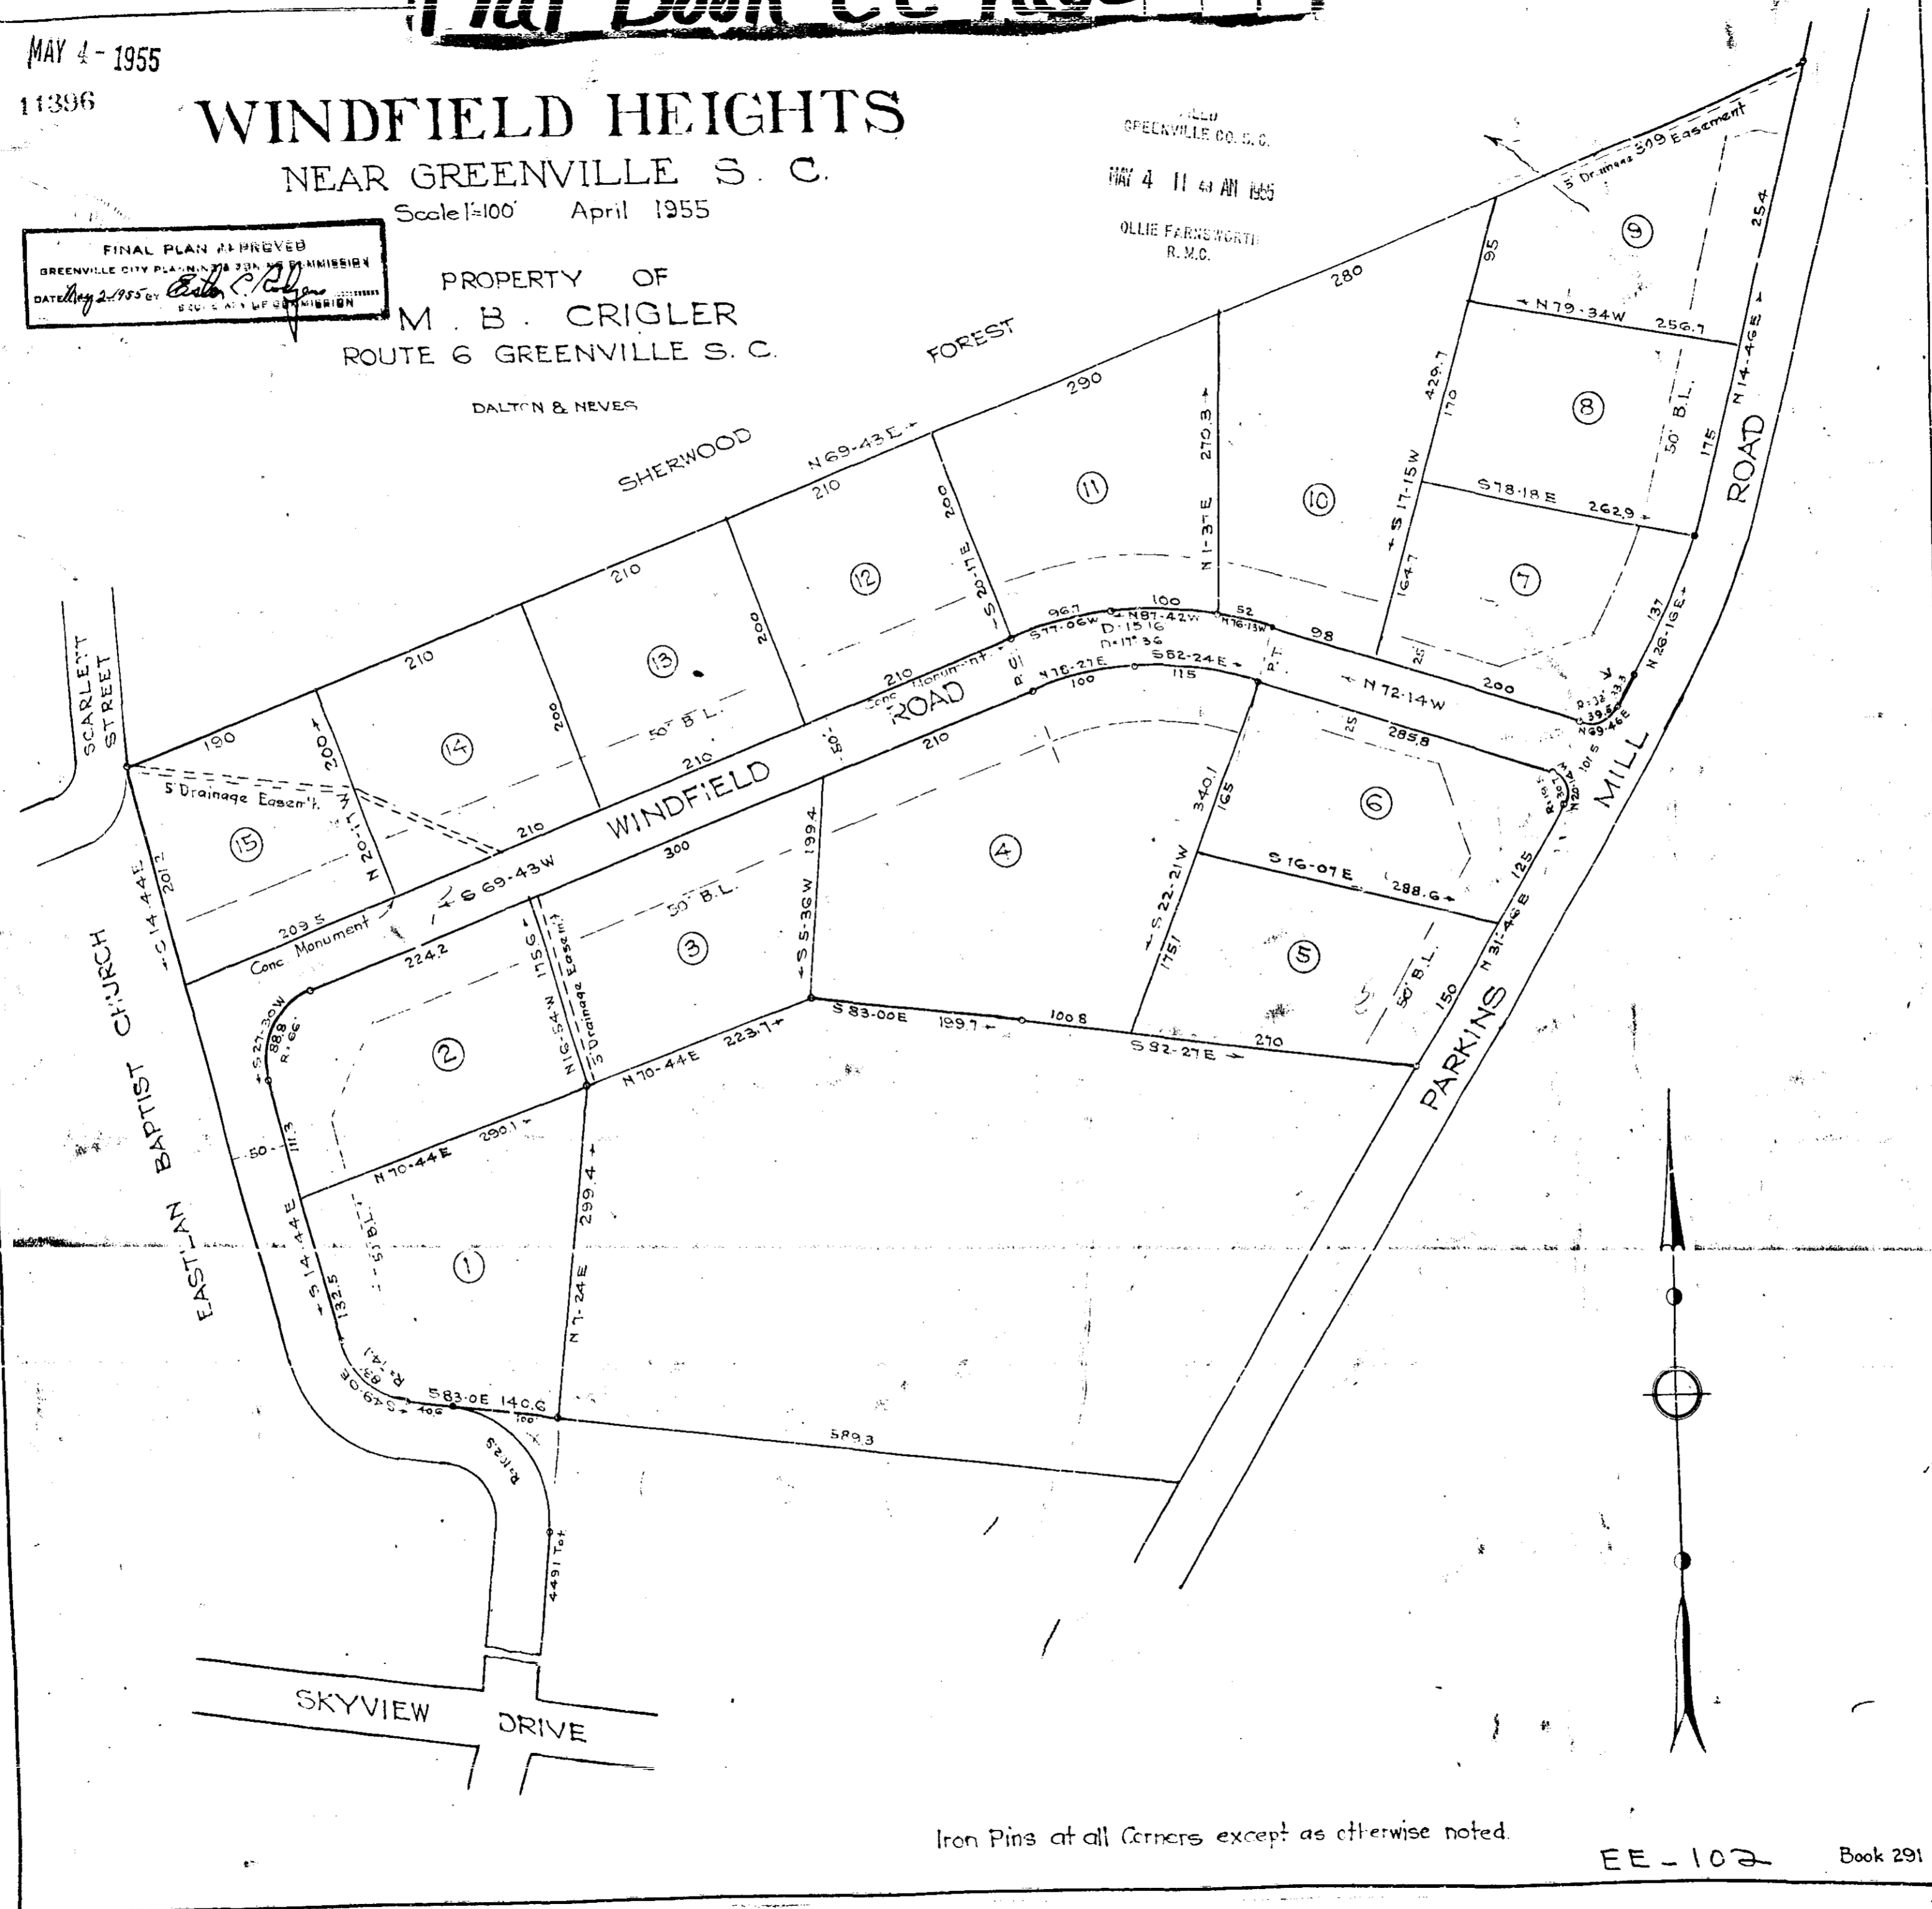

Iron Pins at all Corners except as otherwise noted.