




# Plat Book - E E - Page 109A

10-100

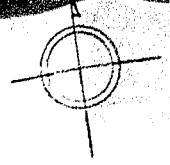

PROPERTY OF  
AILEE G. BOYD  
GREENVILLE, S.C.

SCALE 1" = 40'    MAR 15 1954  
 JAN 2 1955    Revised  
 (4-5-6)

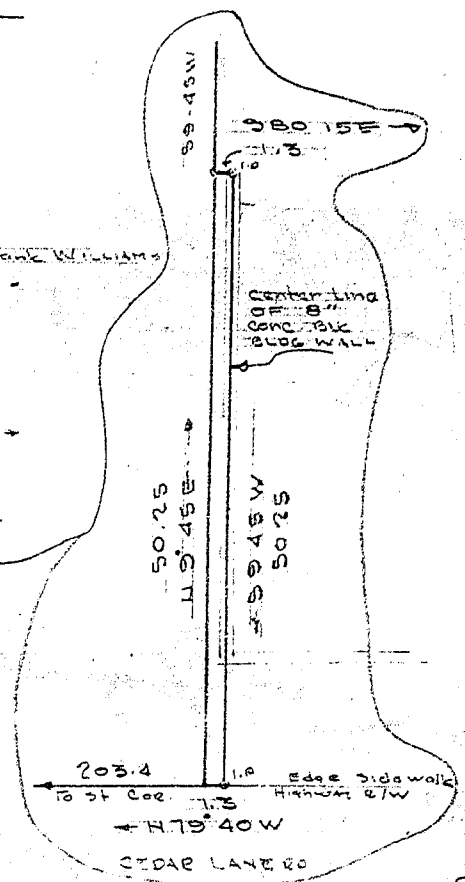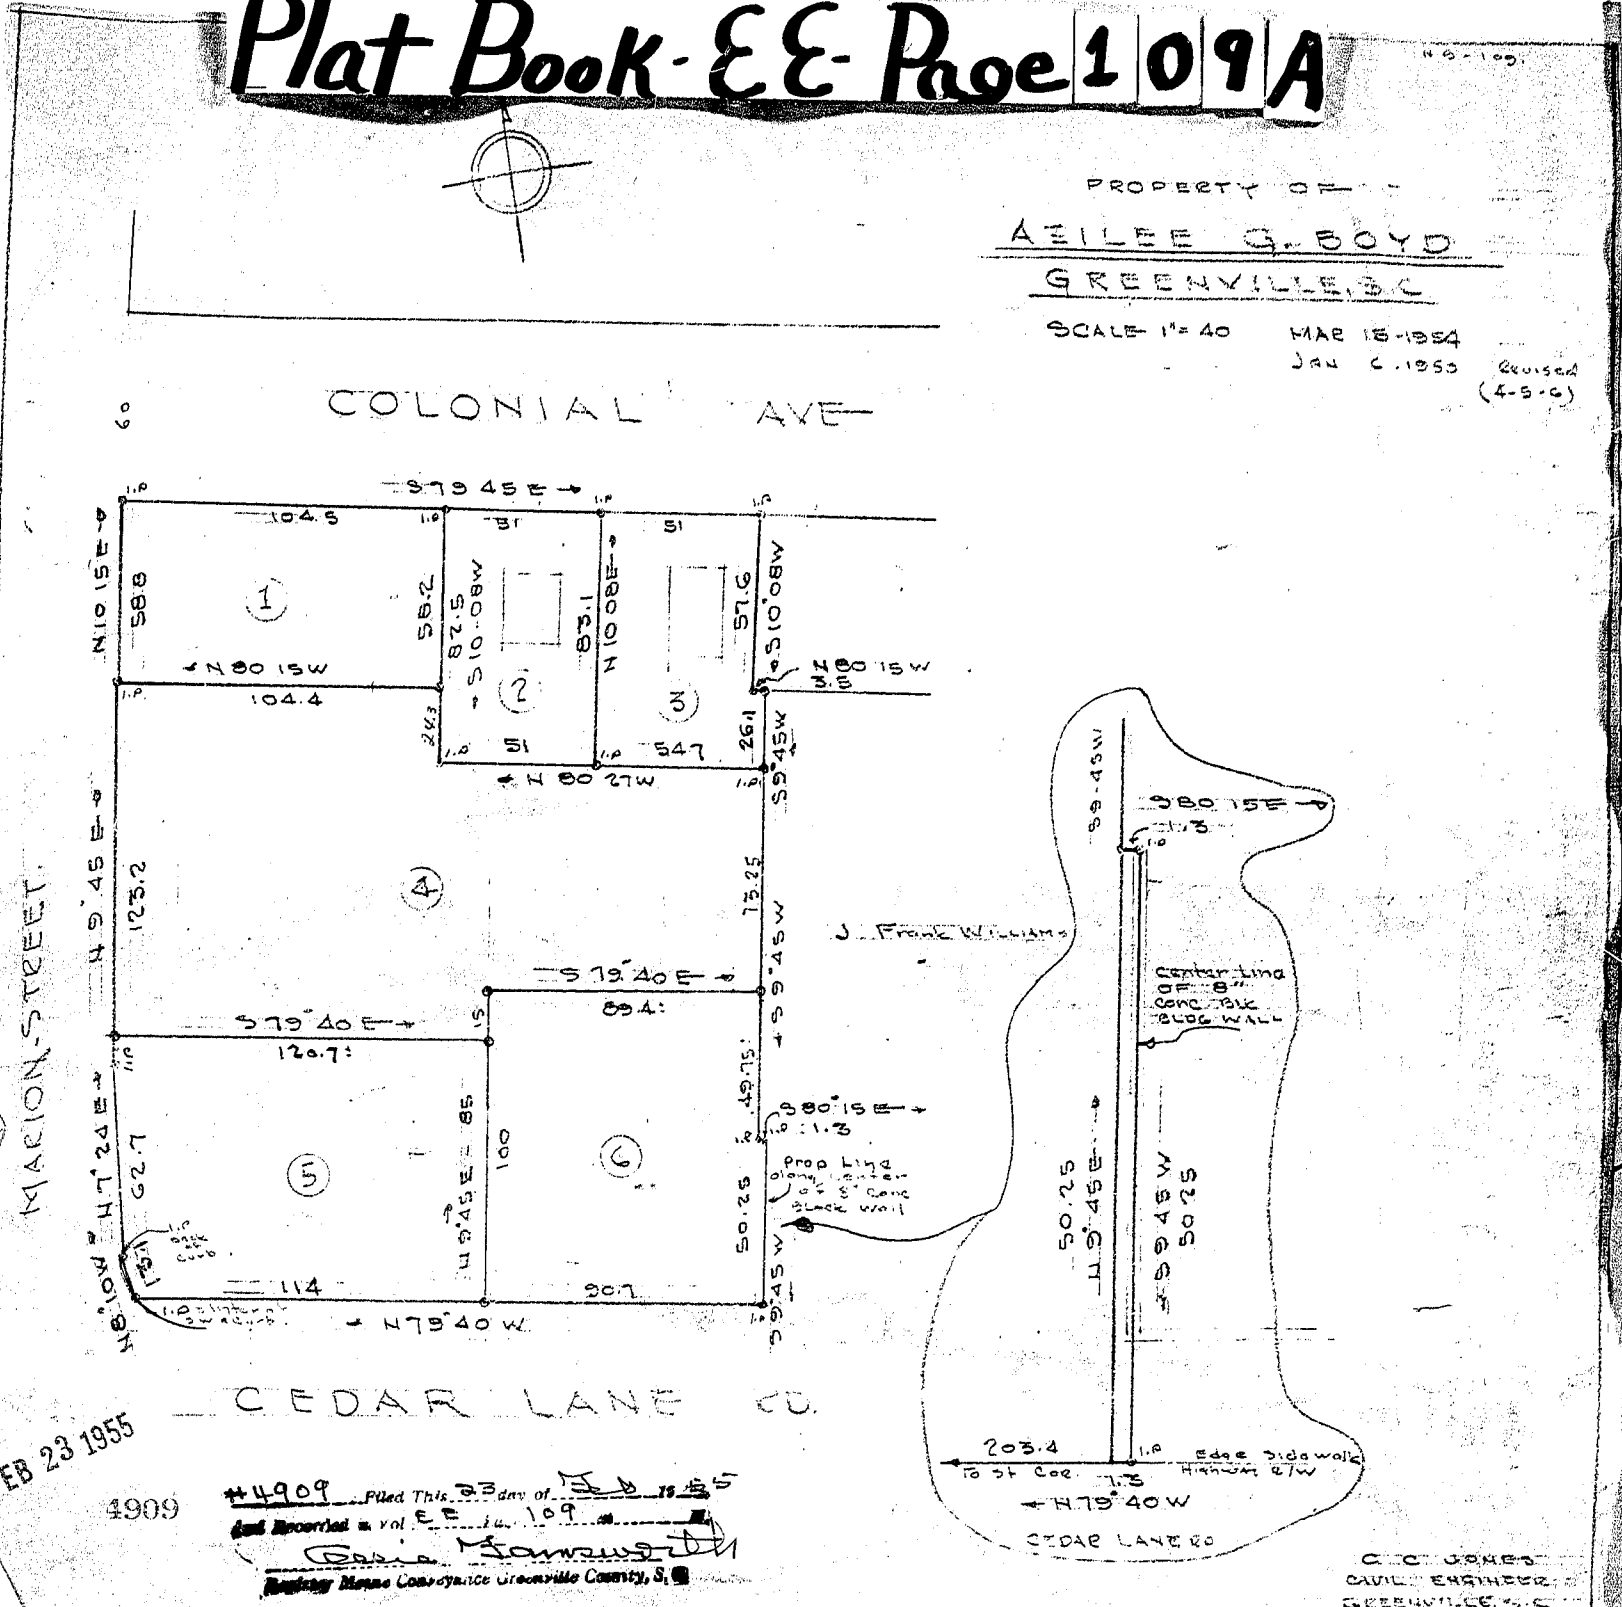

FEB 23 1955

#4909 Filed This 23 day of Feb 1955  
 and recorded in vol. E E - Page 109  
 Cecil M. Mansueti  
 Register-News Conveyance Greenville County, S.C.

C. C. JONES  
 CIVIL ENGINEER  
 GREENVILLE, S.C.