


77-378

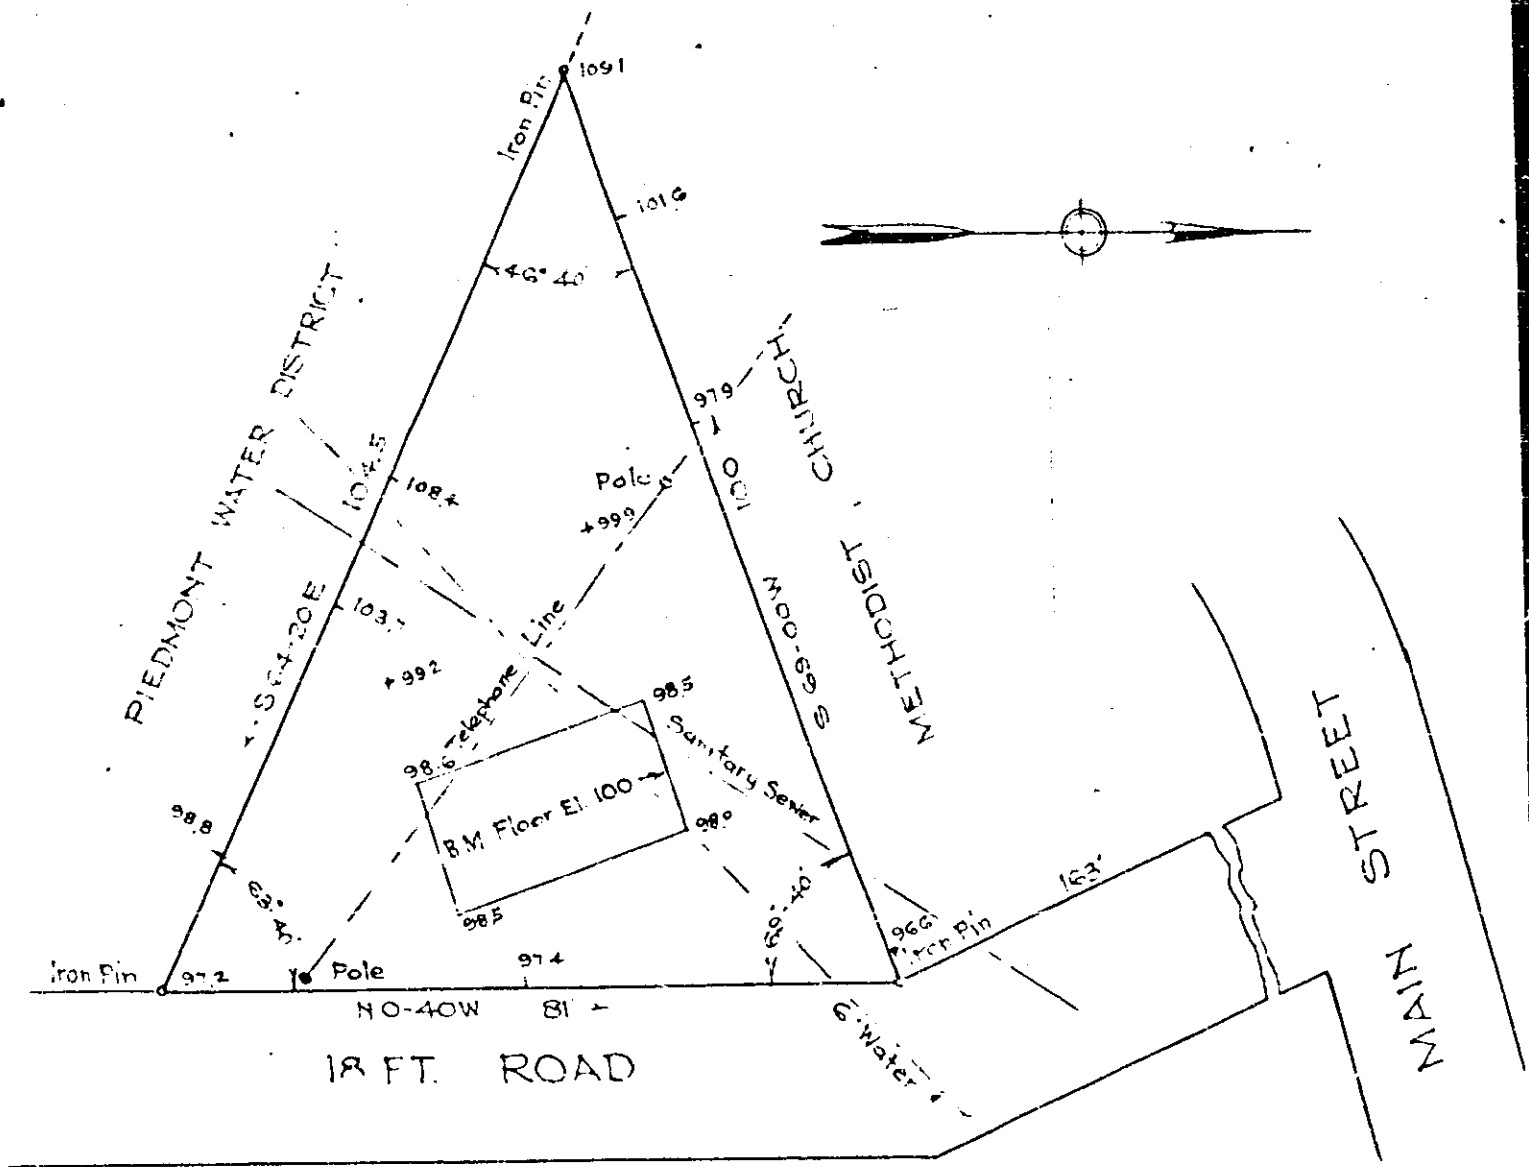

TOPO MAP FOR  
SOUTHERN BELL TELEPHONE  
AND TELEGRAPH COMPANY  
PIEDMONT S. C.

Scale 1" = 20' Aug. 1955

DALTON & NEVES

SLAVY SATISFACTORY

*John W. Russell*  
S.C. ENGINEERING & BUILDING FINDER  
SEPT 15, 1955

*Parcel 2*

1956 3921

Recorded February 14th, 1956 9:00 A.M. #3951