


1027
232.6
1090

1725.2

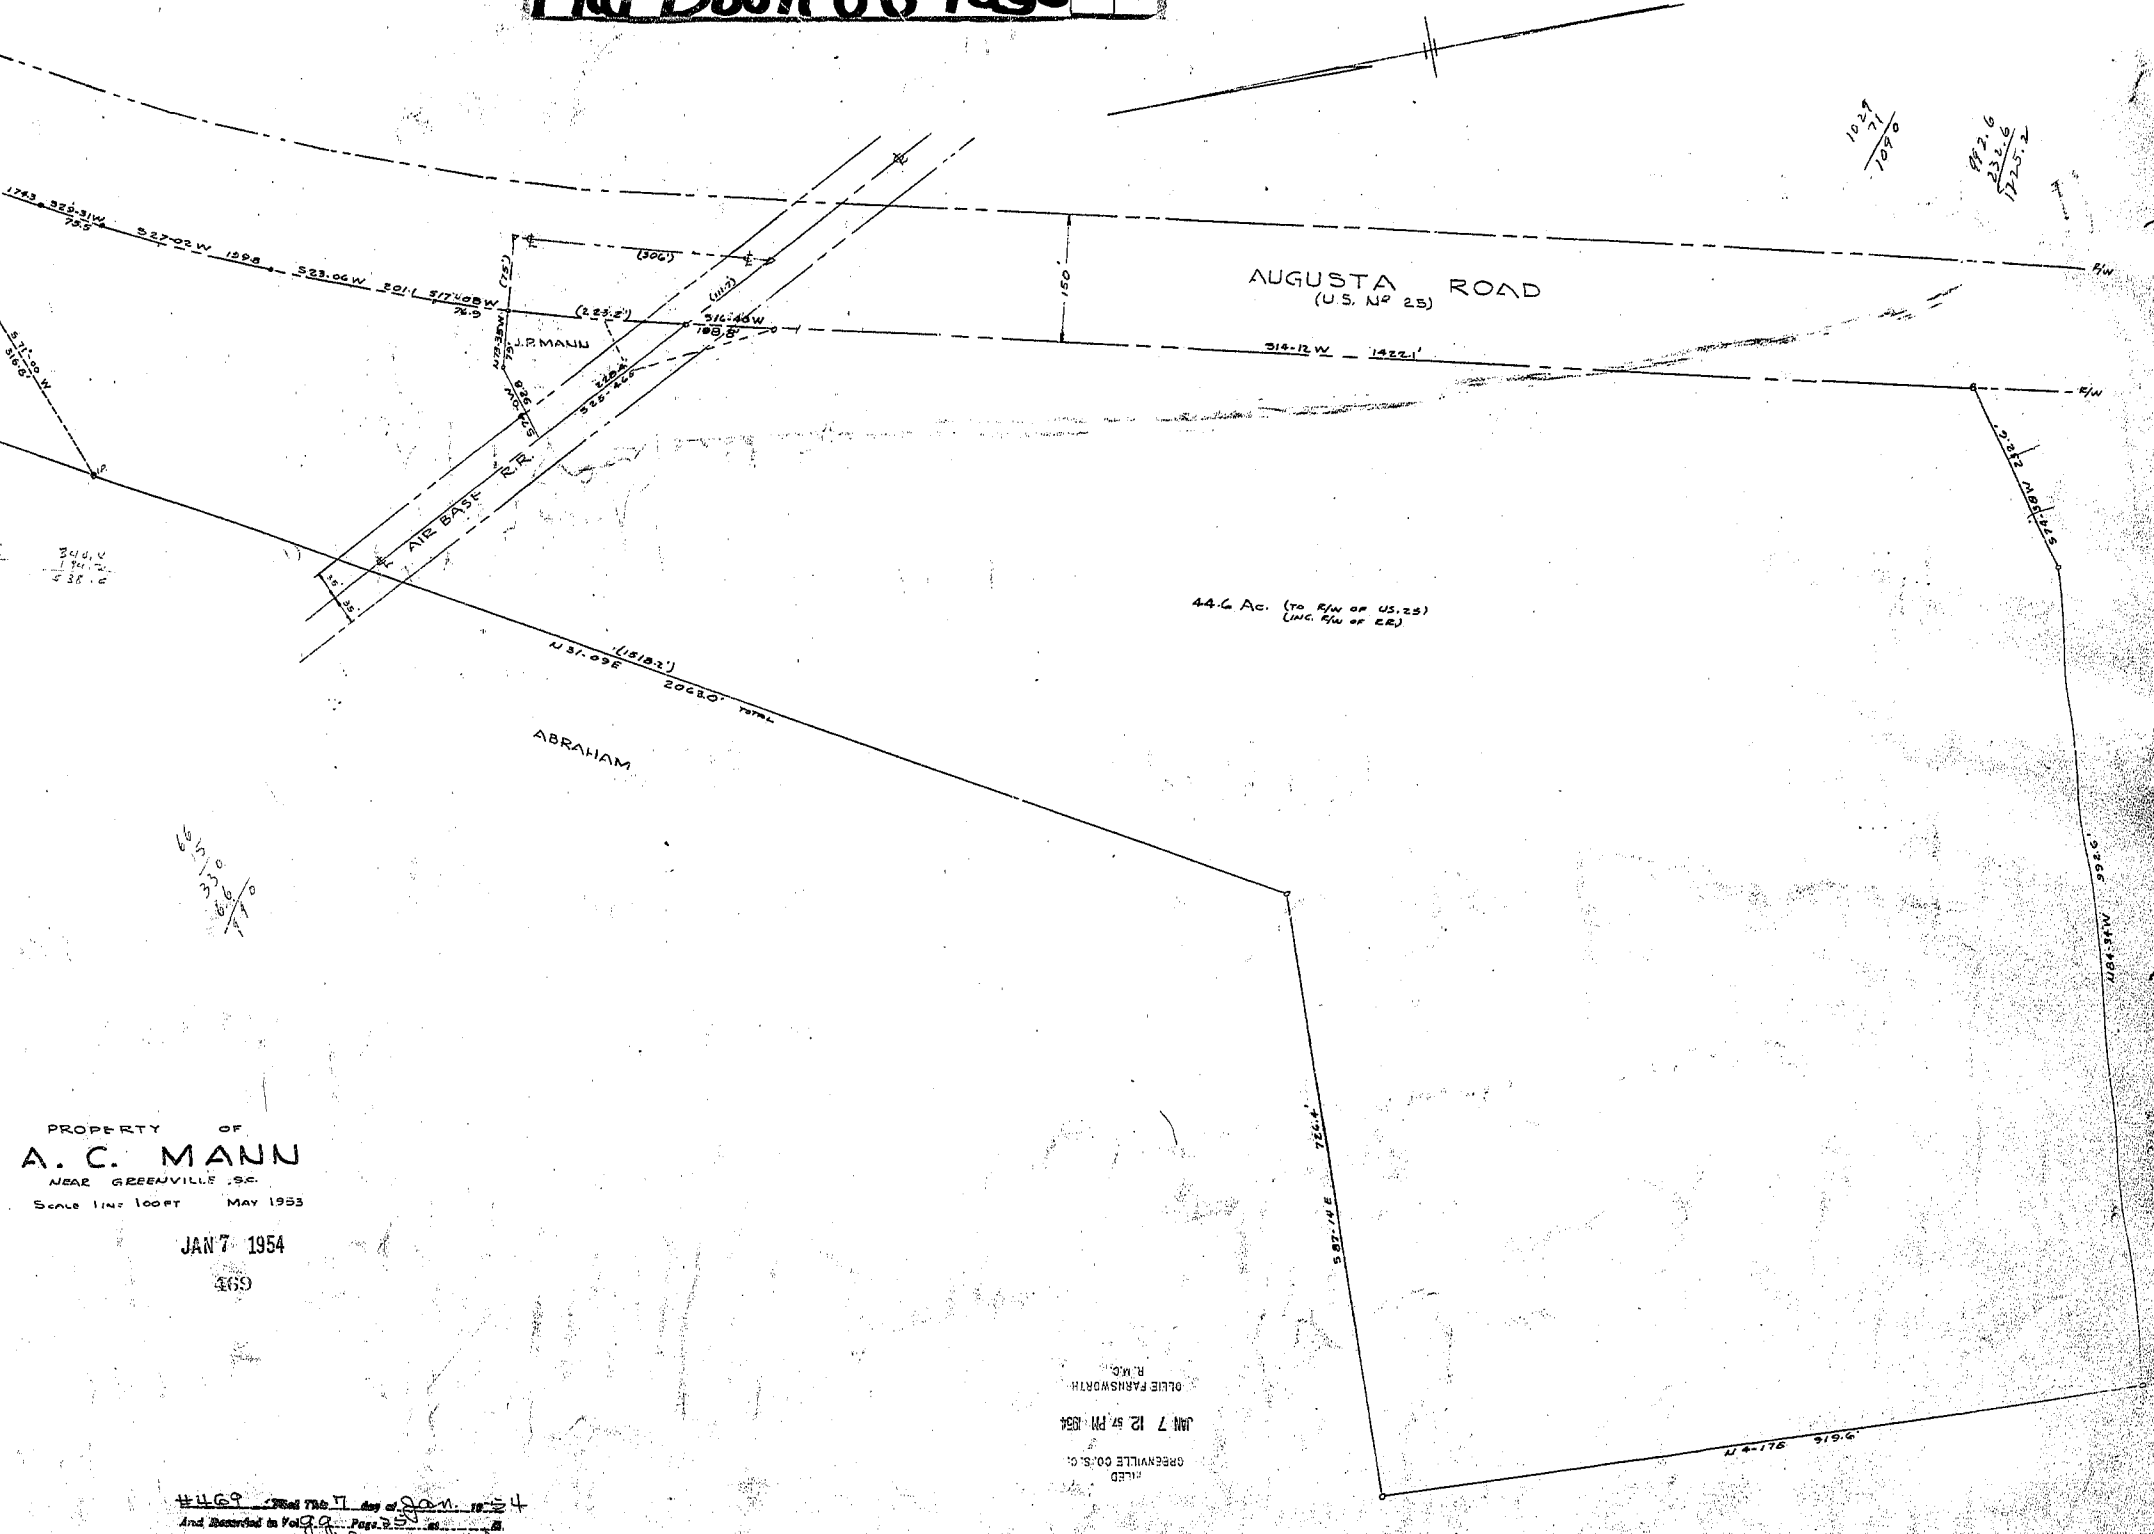

AUGUSTA ROAD
(U.S. NP 25)

ABRAHAM

44.6 AC. (TO R/W OF U.S. 25)
(INC. R/W OF E.E.)


PROPERTY OF
A. C. MANN
NEAR GREENVILLE, S.C.
Scale line loop May 1953

JAN 7 1954
469

FILED
GREENVILLE CO. S. C.
JAN 7 12 54 PM 1954
OLIE FARNSWORTH
R.M.O.

#469 Filed This 7 day of Jan. 1954
And recorded in Vol. 25 Page 25
Registrar Elena Conroyne Greenville County, S. C.

PIEDMONT ENGINEERING SERVICE
GREENVILLE, S.C.

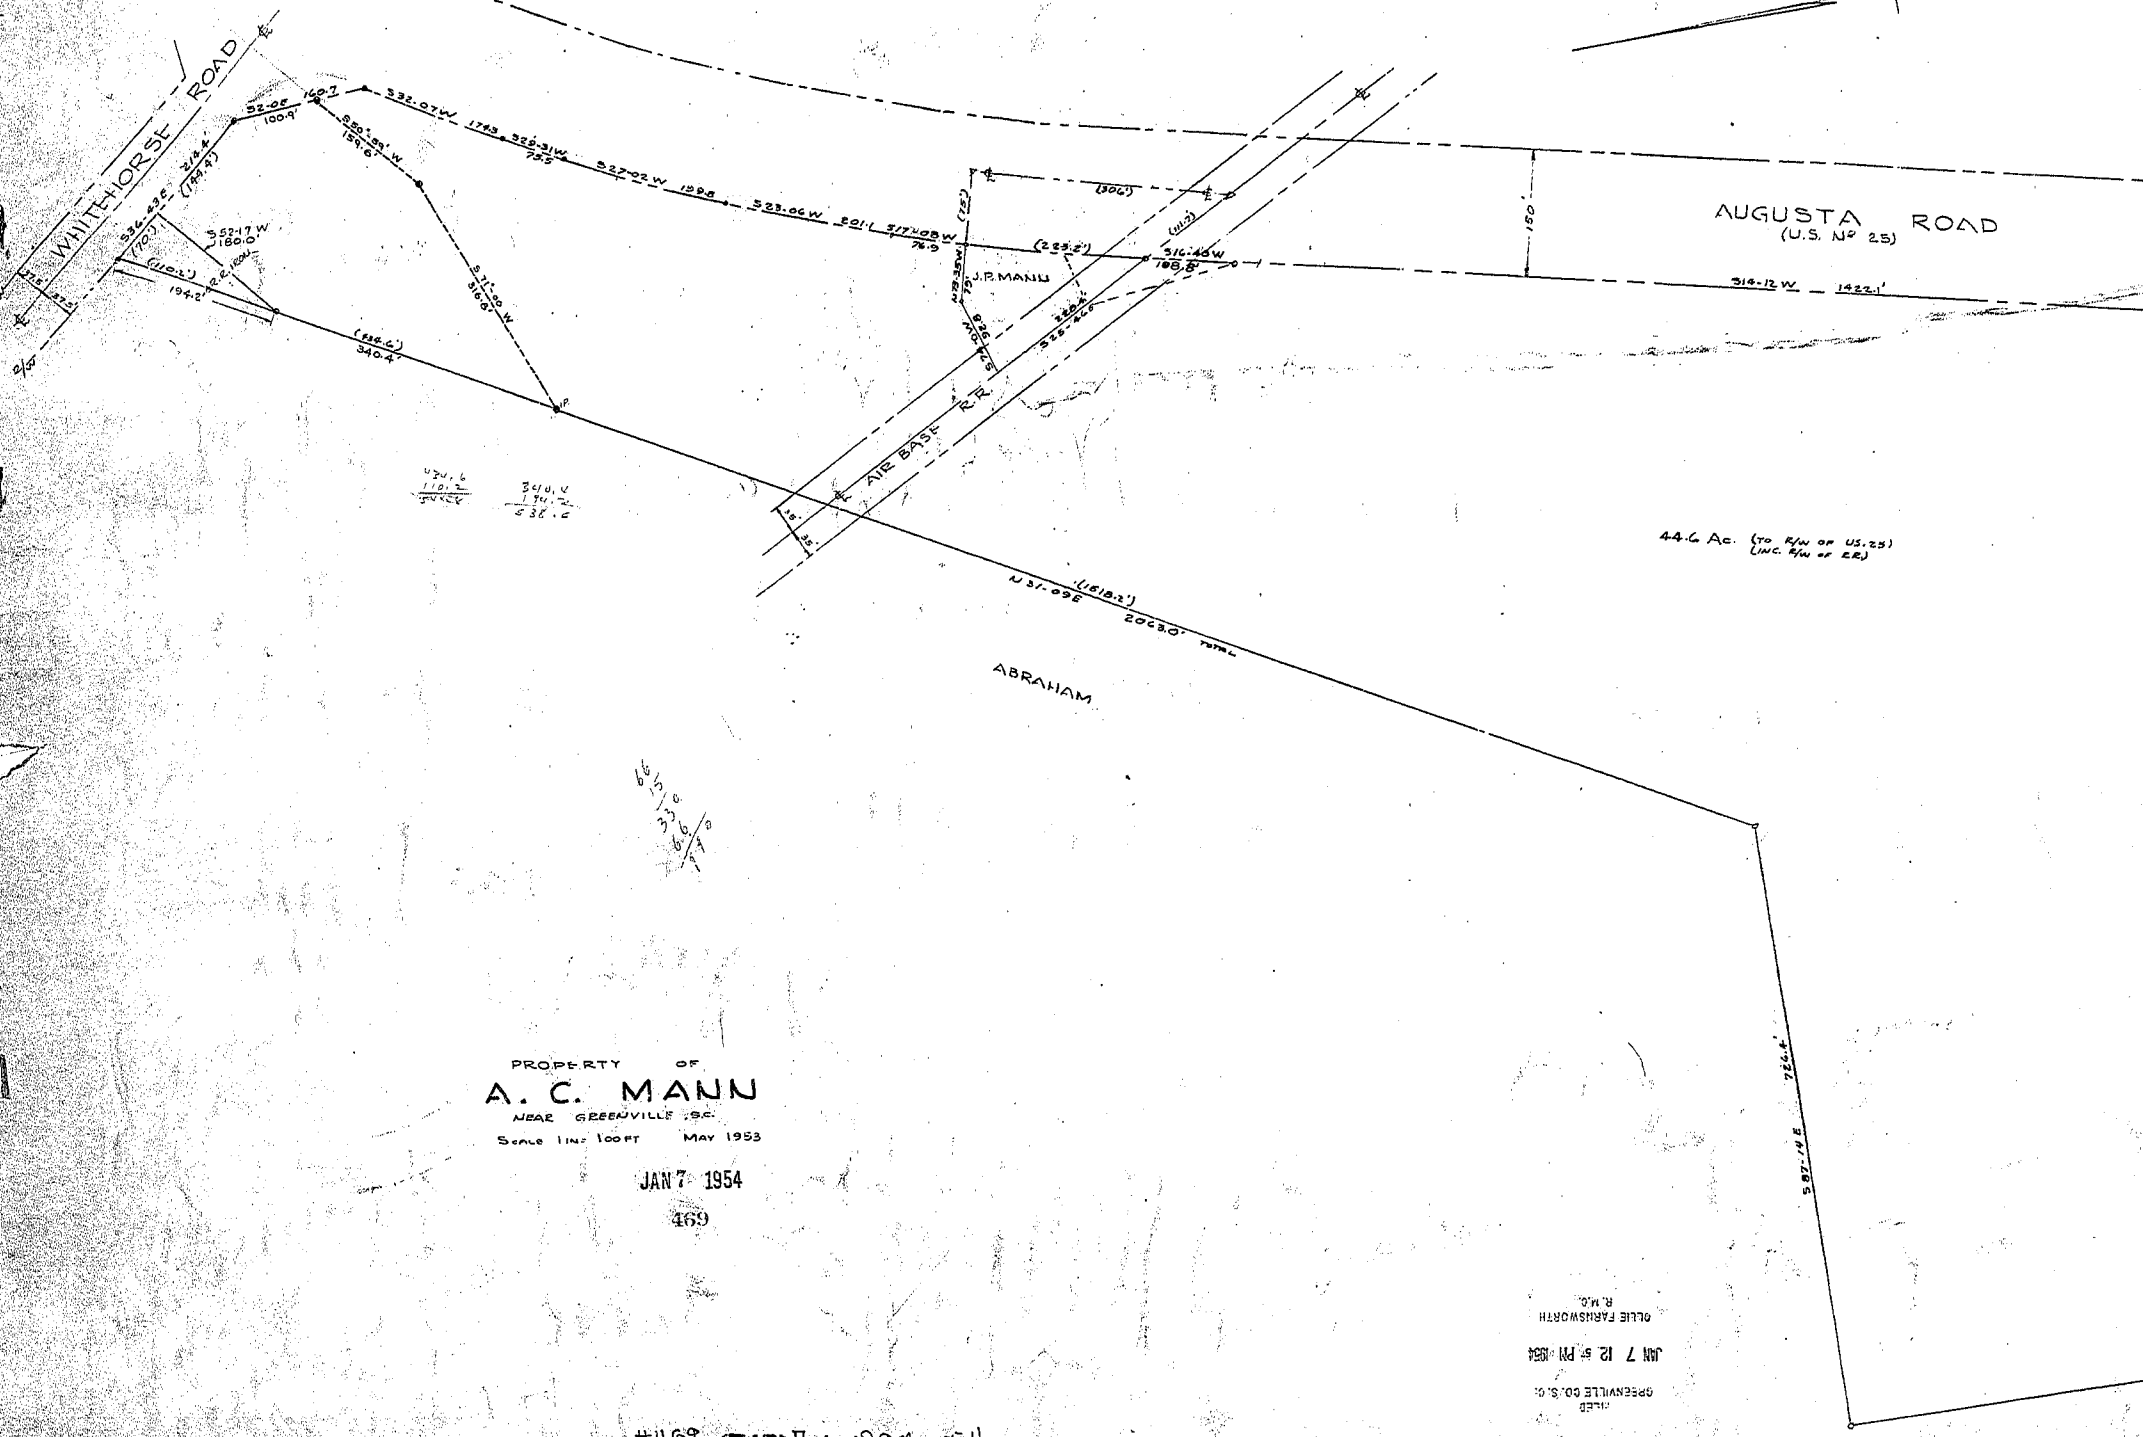

PROPERTY OF
A. C. MANN
 NEAR GREENVILLE, S.C.

Scale 1 in = 100 ft MAY 1953

JAN 7 1954

469

FILED
 GREENVILLE CO., S. C.
 JAN 7 12 57 PM 1954
 OLLIE FARMSWORTH
 R. M. C.

#469 Third Pl. II Day of Jan. 1954
 And Recorded in Vol. 9 Page 25
 Register Name Conveyance Greenville County, S. C.

PIEDMONT ENGINEERING SERVICE
 GREENVILLE, S. C.