


W. R. GRACE & COMPANY
(DEWEY & ALMY CHEMICAL CO. DIV.)

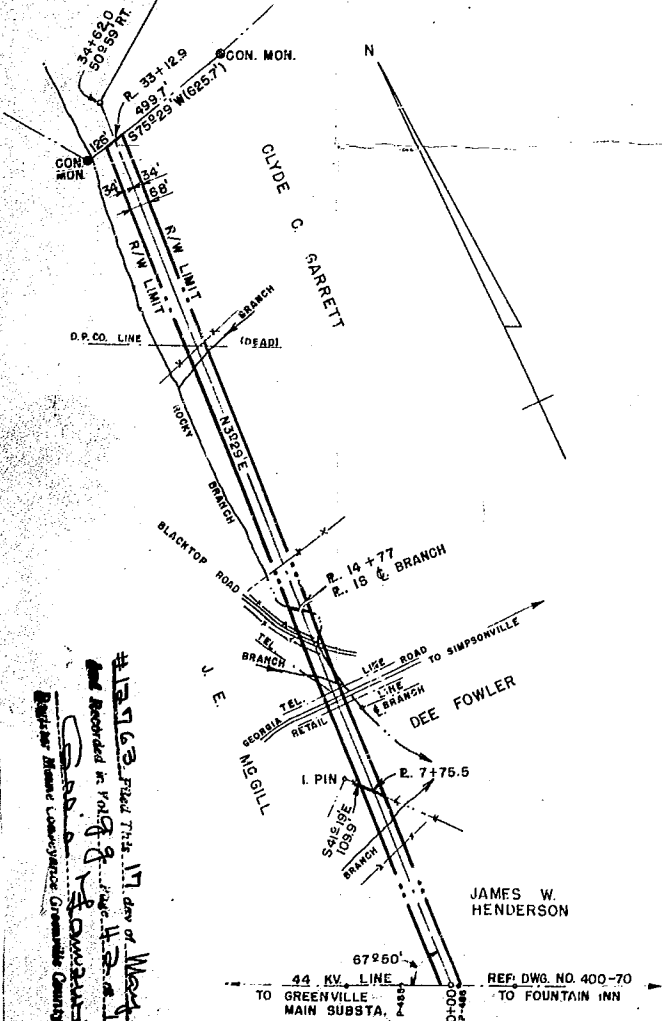

Handwritten notes:
 4/17/63 Field Tkt. 17, div of West's
 and recorded in Vol. 8 of 10
 S. C. DEPARTMENT OF
 REGISTERED MEASUREMENTS GREENVILLE COUNTY, S. C.

DUKE POWER COMPANY
 MAP OF
 RIGHTS OF WAY
 FOR
 TRANSMISSION LINE
 TO SERVE
 W. R. GRACE & COMPANY
 (DEWEY & ALMY CHEMICAL CO. DIV.)
 NEAR SIMPSONVILLE, S. C.
 GREENVILLE COUNTY

SCALE: 1" = 400'
 BOOK NO. 436
 MARCH 28, 1955
 FILE NO. 52-82

1.50
 MAY 17 1955
 10 A.M.

10763

Handwritten: 98-40