

MONAGHAN SCHOOL SITE

PARKER ROAD

MONAC

Filed This 23<sup>rd</sup> day of Oct 1924  
 and Recorded in Vol. 89 p. 56  
 R. M. CAMPBELL  
 Register-Measure-Land in the County of G. S.


FINAL PLAN APPROVED  
 GREENVILLE CITY PLANNING & ZONING COMMISSION  
 DATE: 11-14-24  
 Charles M. Ford  
 SECRETARY OF COMMISSION

SCALE: 1 in. = 100'

86+87  
44 287

I hereby certify that I am the owner of property shown on this plat, and approve the subdivision thereof as shown.

J. R. STEVENS & CO., INC.  
 By *[Signature]*  
*[Date]*

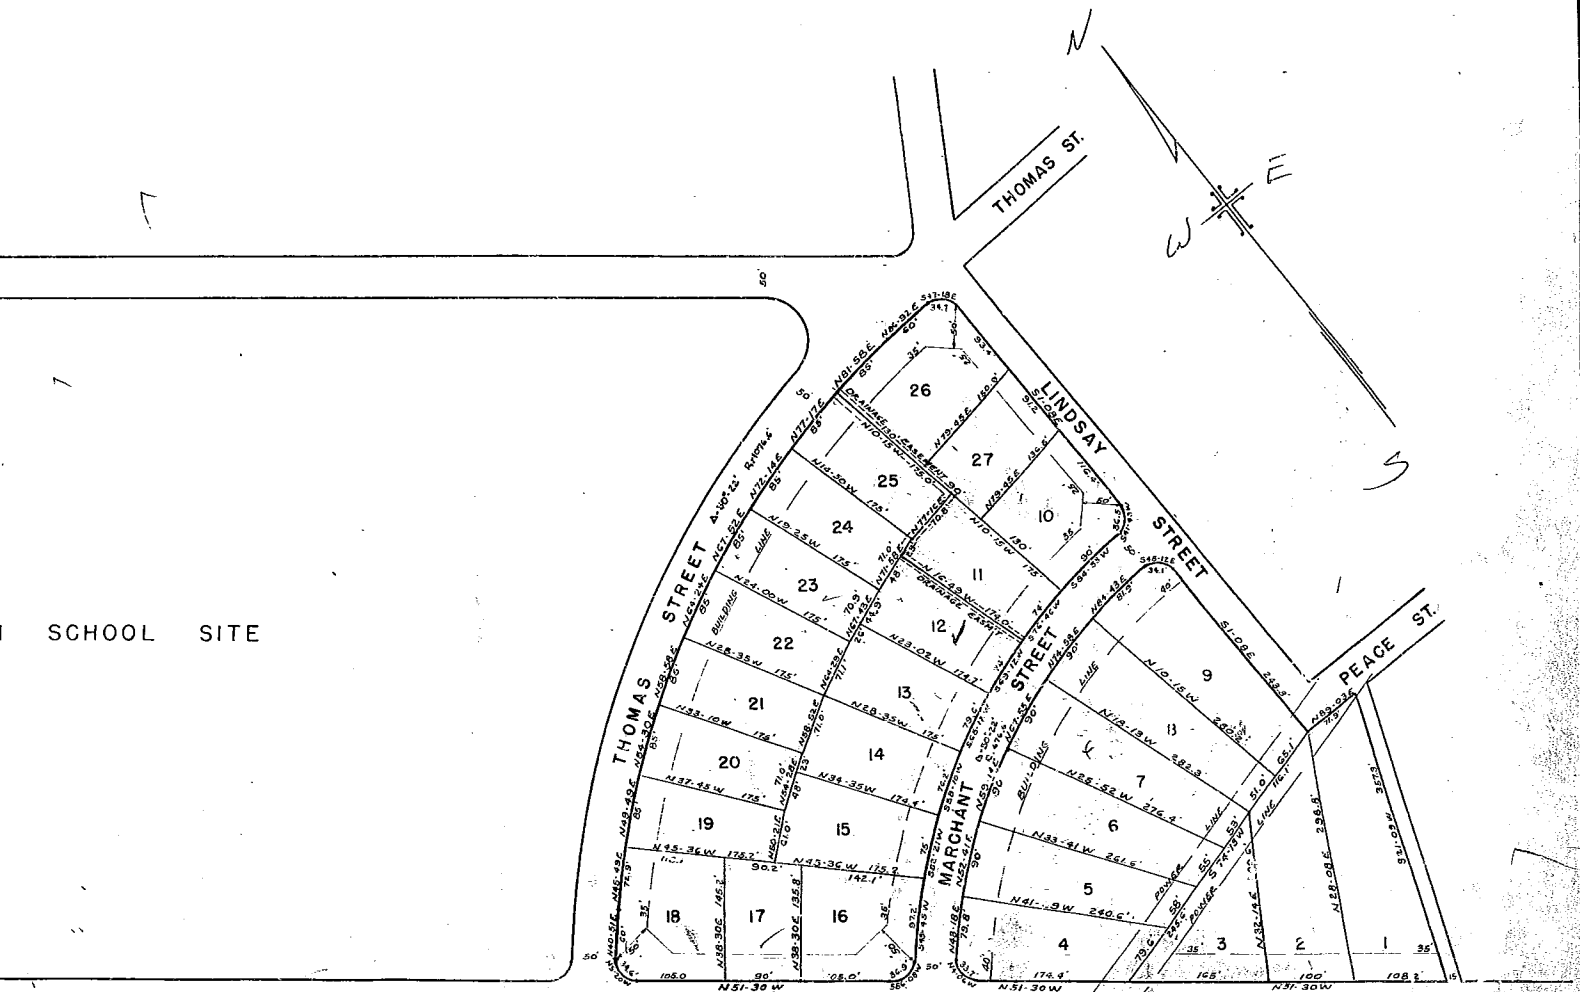

SCHOOL SITE

ROAD

# MONAGHAN SUBDIVISION

GREENVILLE, S.C.

SCALE: 1 in. = 100 ft.

AUG. 9, 1954

SEP 23 1954

21625

PIEDMONT ENGINEERING SERVICE  
 GREENVILLE, S.C.

ED  
 COMMISSION  
 DIVISION

