
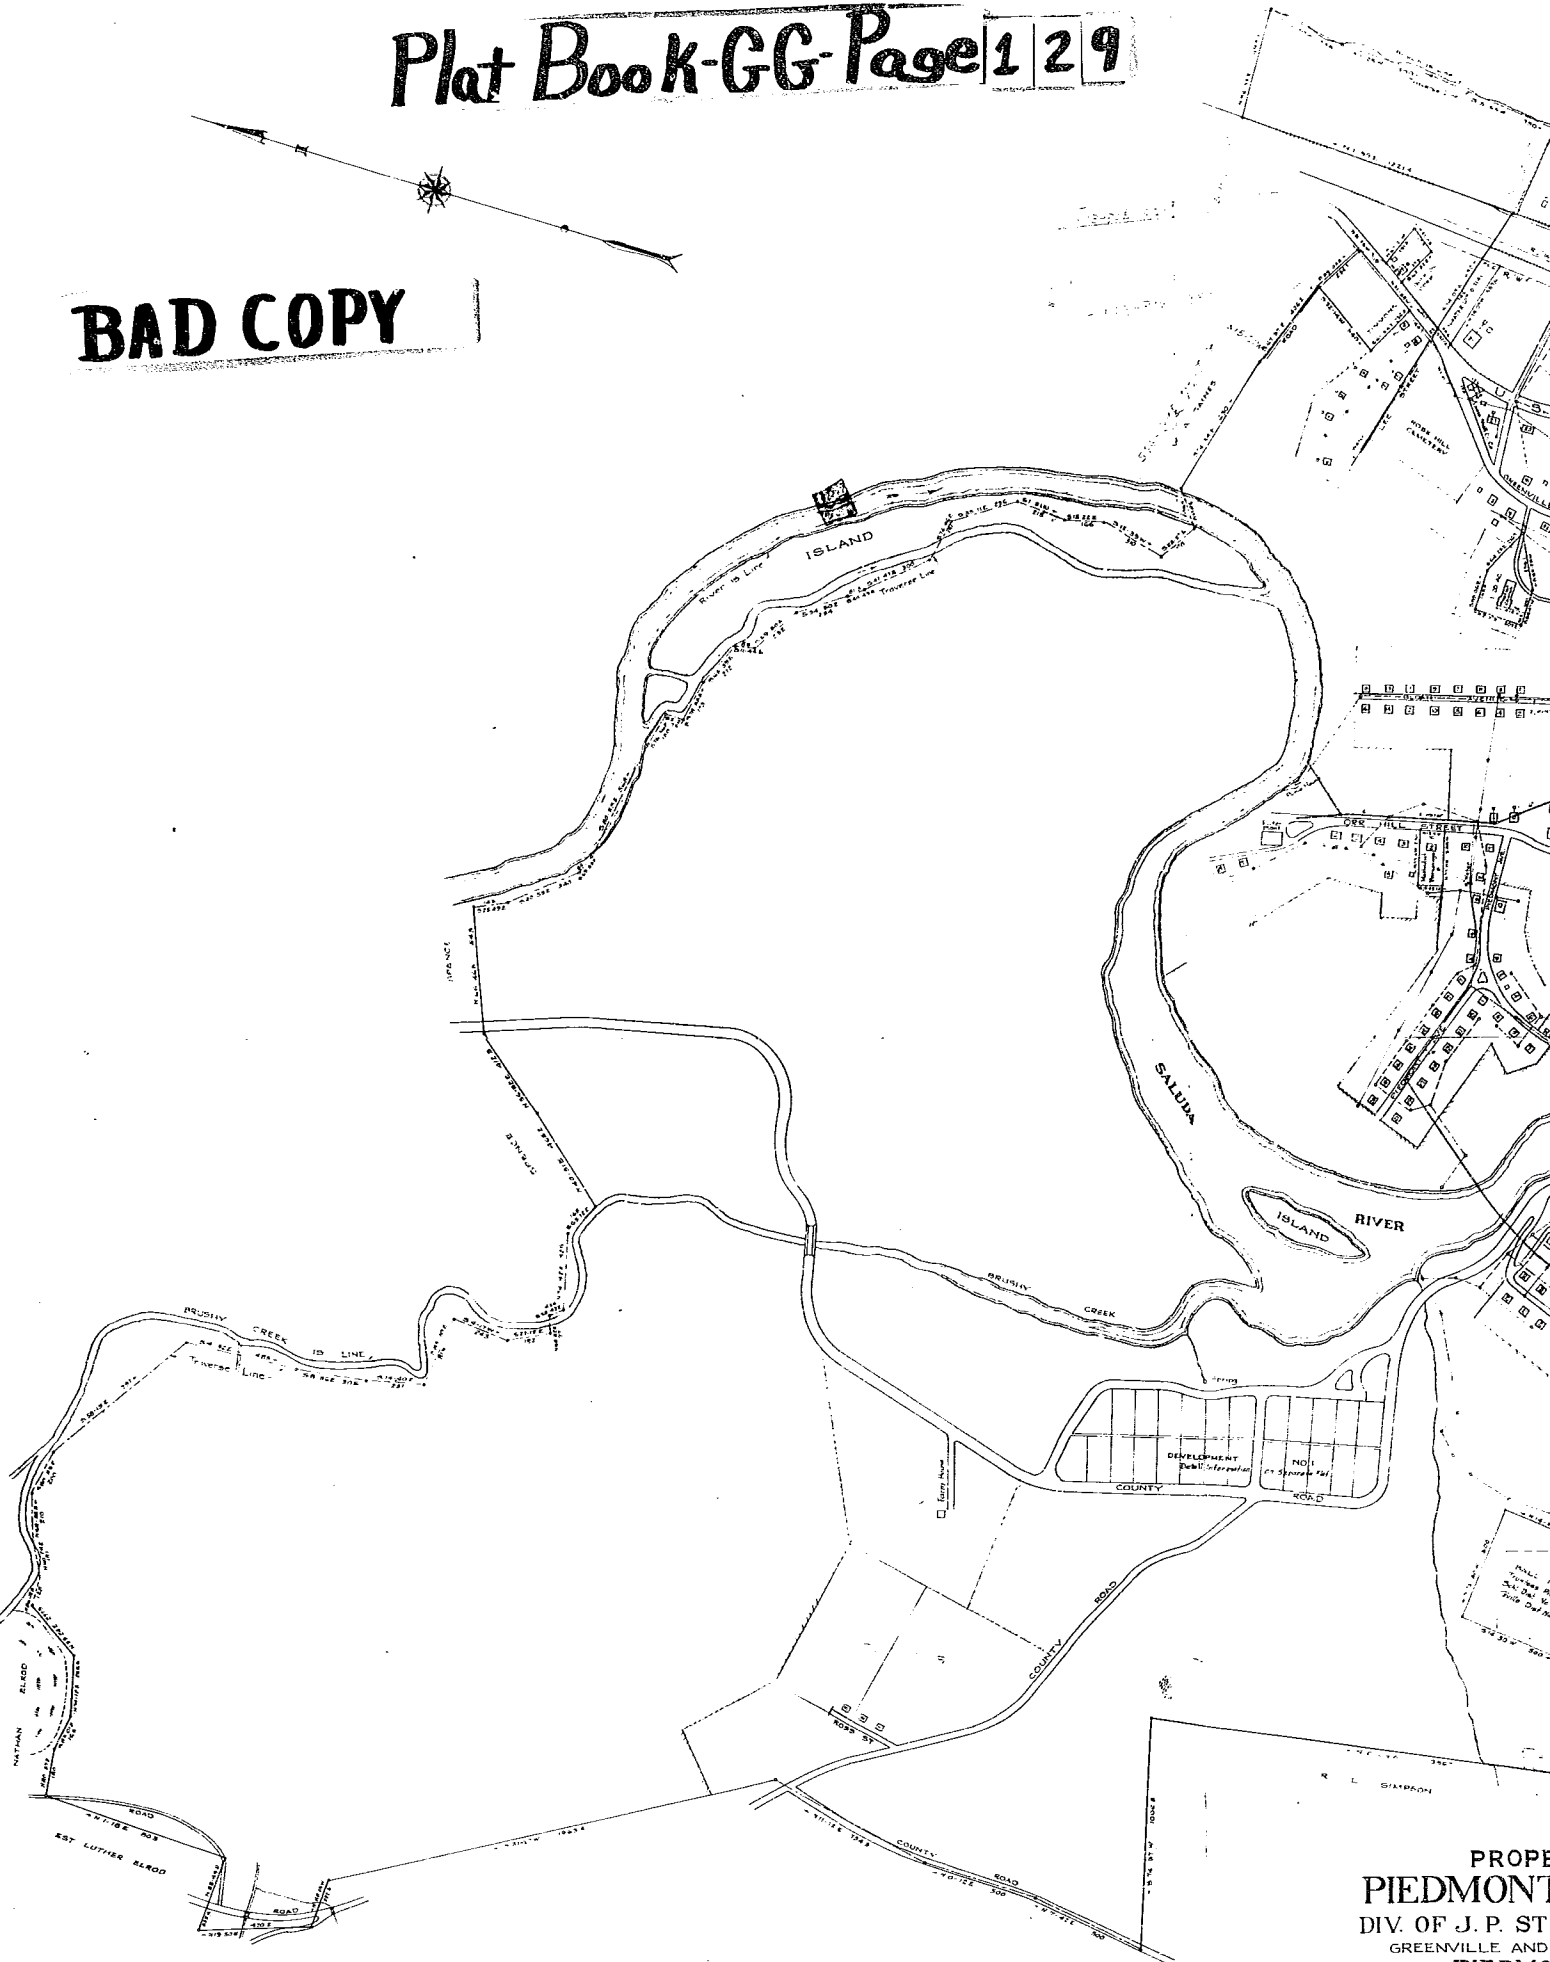


BAD COPY

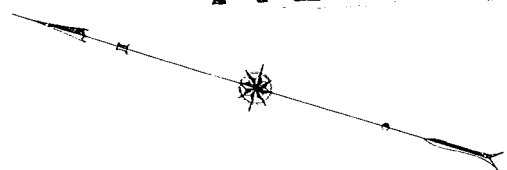


#21042
 Recd. Recorded to Vol. 99 Page 129
 Register of Deeds Greenville County, S.C.


TOTAL AREA 1,169.00 ACRES
 EXCLUSIVE OF RAILROADS RIGHT OF WAY, PARCEL
 SOLD TO RAILROAD, CHURCHES, BALL PARK, CEMETERY,
 INDIVIDUAL PARCEL AND HIGHWAY NO. 29
 ALSO SHOWN
 Iron Monuments at all Property Corners

PROPERTY
PIEDMONT
 DIV. OF J. P. STEPHENS
 GREENVILLE AND
PIEDMONT
 SCALE
 1" = 200'
 PLAT REVISED TO MARCH 25, 1948
 DALTON GREENE JUNIOR

e129

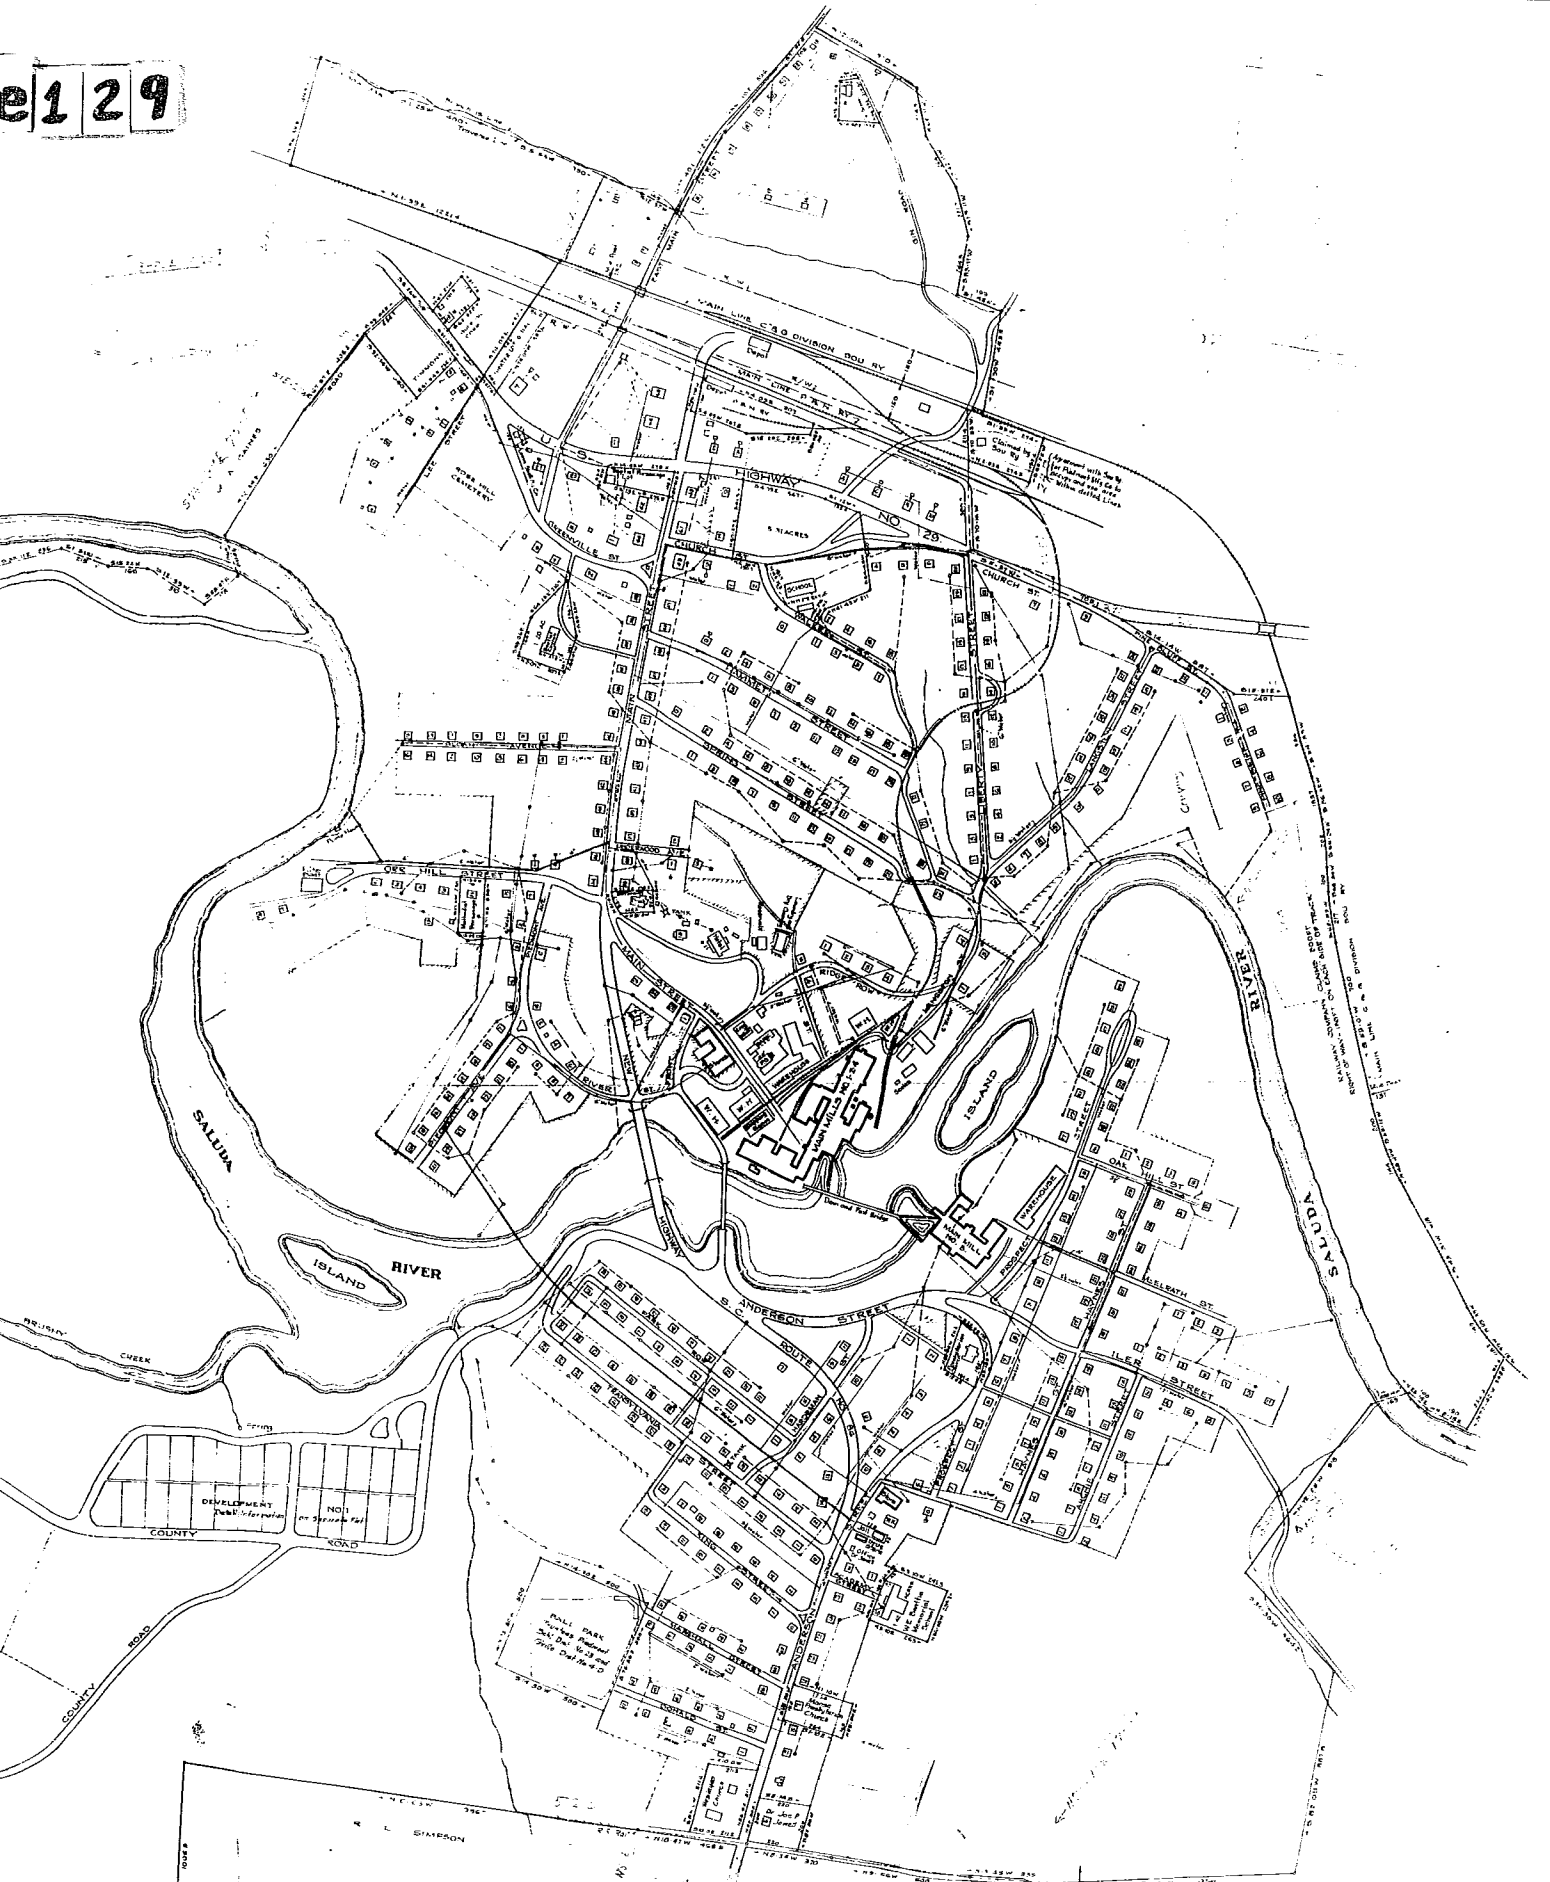

PROPERTY OF
PIEDMONT MFG. CO.
 DIV. OF J. P. STEVENS & CO. INC.
 GREENVILLE AND ANDERSON COUNTIES
PIEDMONT S. C.
 SCALE OF FEET

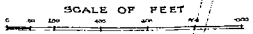

DALTON & NEVES
 GREENVILLE S. C.
 JUNE 1947

Additional to Map show City plat
 LEGEND:
 Water Main ———
 Sewer - - - - -
 Fiber Line

PLAT REVISED TO MARCH 25 1948