


# Plot Book-GG

Revised Standard Construction Details, County, S.C.

143

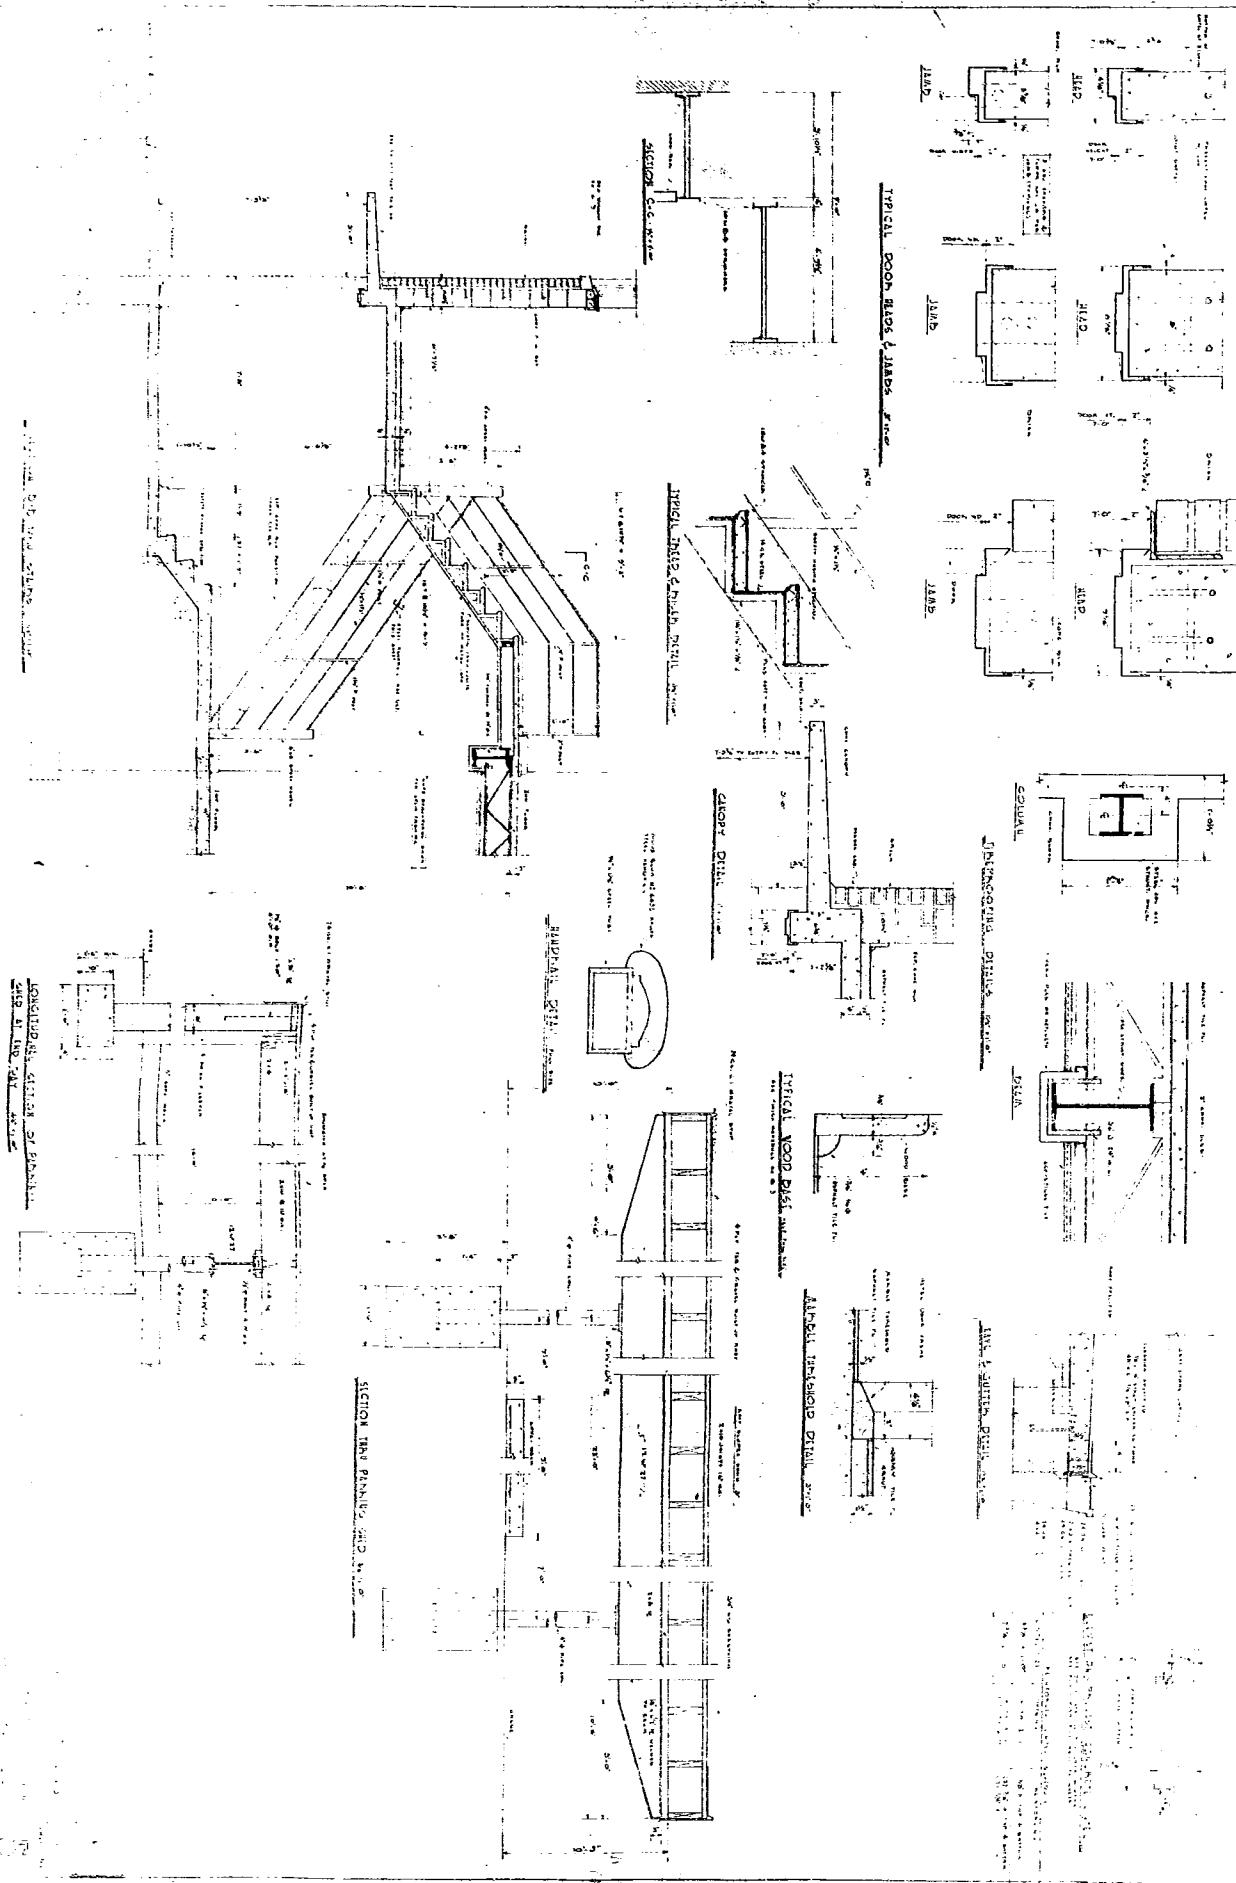

#  
2579G  
Print This  
Area Revised by 143  
SFC  
ZONING  
Planning & Zoning Commission, Greenville, S.C.

**BAD COPY**