
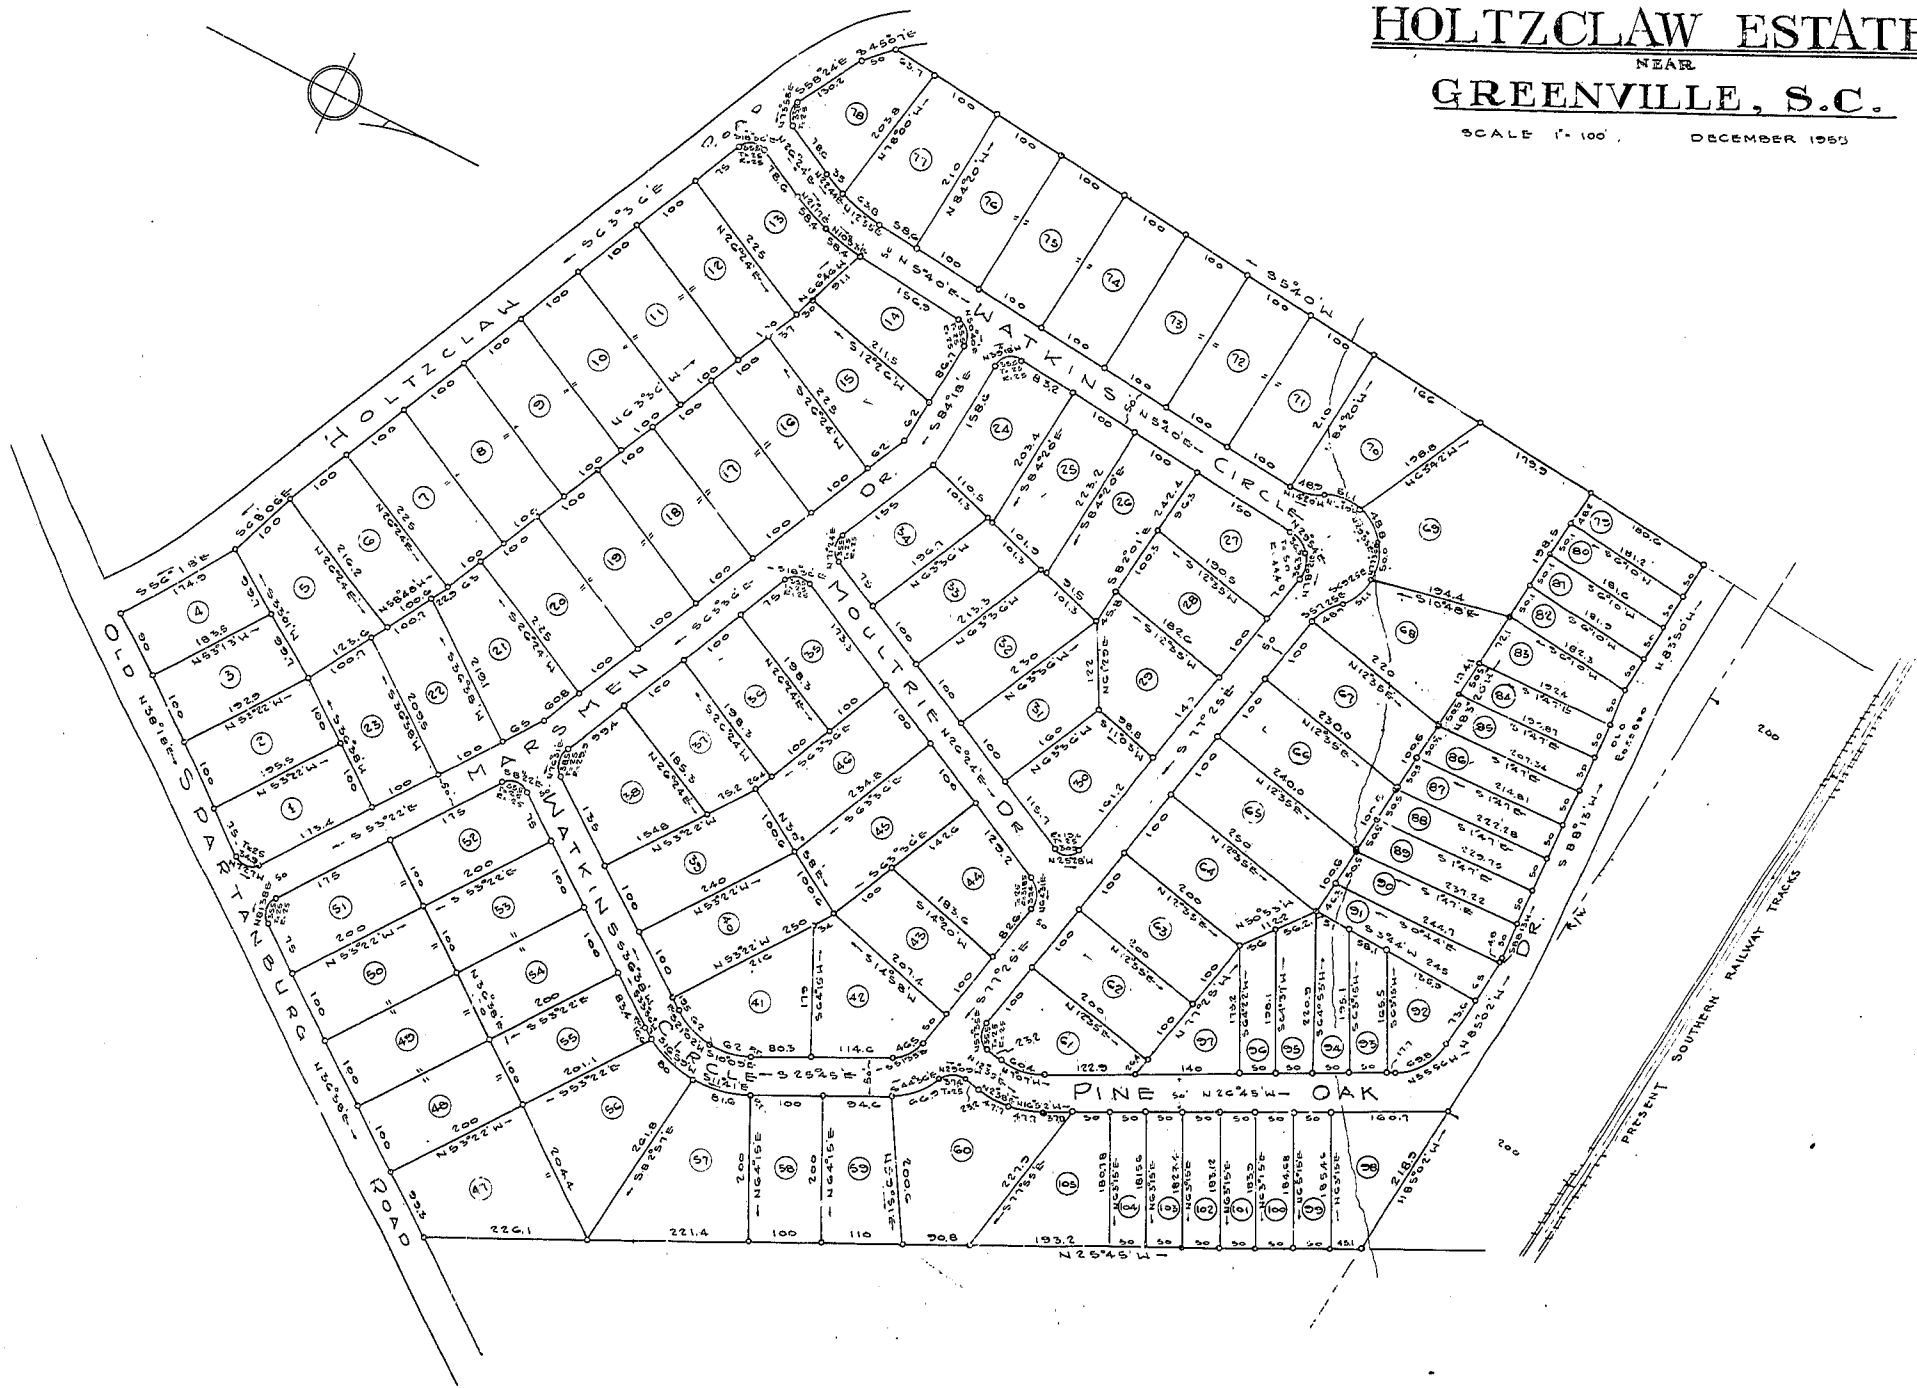


HOLTZCLAW ESTATES

NEAR
GREENVILLE, S.C.

SCALE 1" = 100' DECEMBER 1953

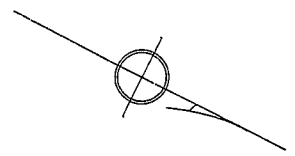

PROPERTY
MARSMEN INC.
GREENVILLE, S.C.