


Plat Book-GG-Page 189B

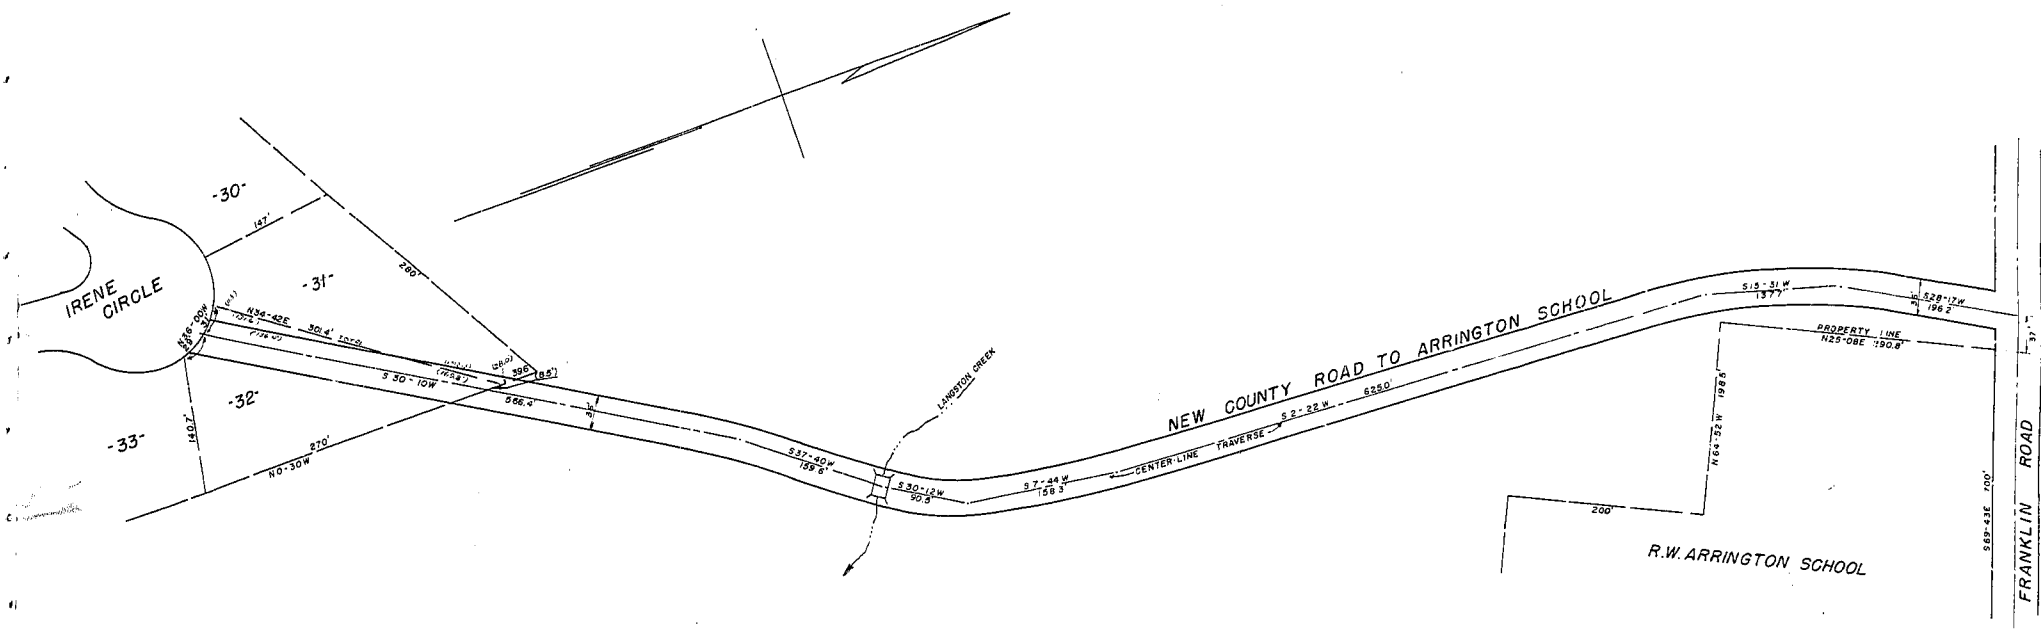

SURVEY OF
 NEW COUNTY RD. FROM
 FRANKLIN ROAD TO IRENE CIRCLE
 NEAR GREENVILLE, S.C.

SURVEY BY
 PIEDMONT ENGINEERING SERVICE
 GREENVILLE, SC.
 11-20-57

189
 DEC 12 1957
 28960

*Recorded in the P.M.O. Office
 for Greenville County, S.C.
 in Plat Book GG
 at Page 189B*

DEC 12 12 43 PM 1957
 O.L.L.E. L. S. S. S. S. S.
 L. S. S. S. S.

28960 Filed This 12 day of Dec. 1957
 and Recorded in Vol. 99 Page 189B
 B. S. S. S. S. S. S.
 Register-Deane Cunningham, Greenville County, S.C.

