


# Plat Book HH, Page 165 B

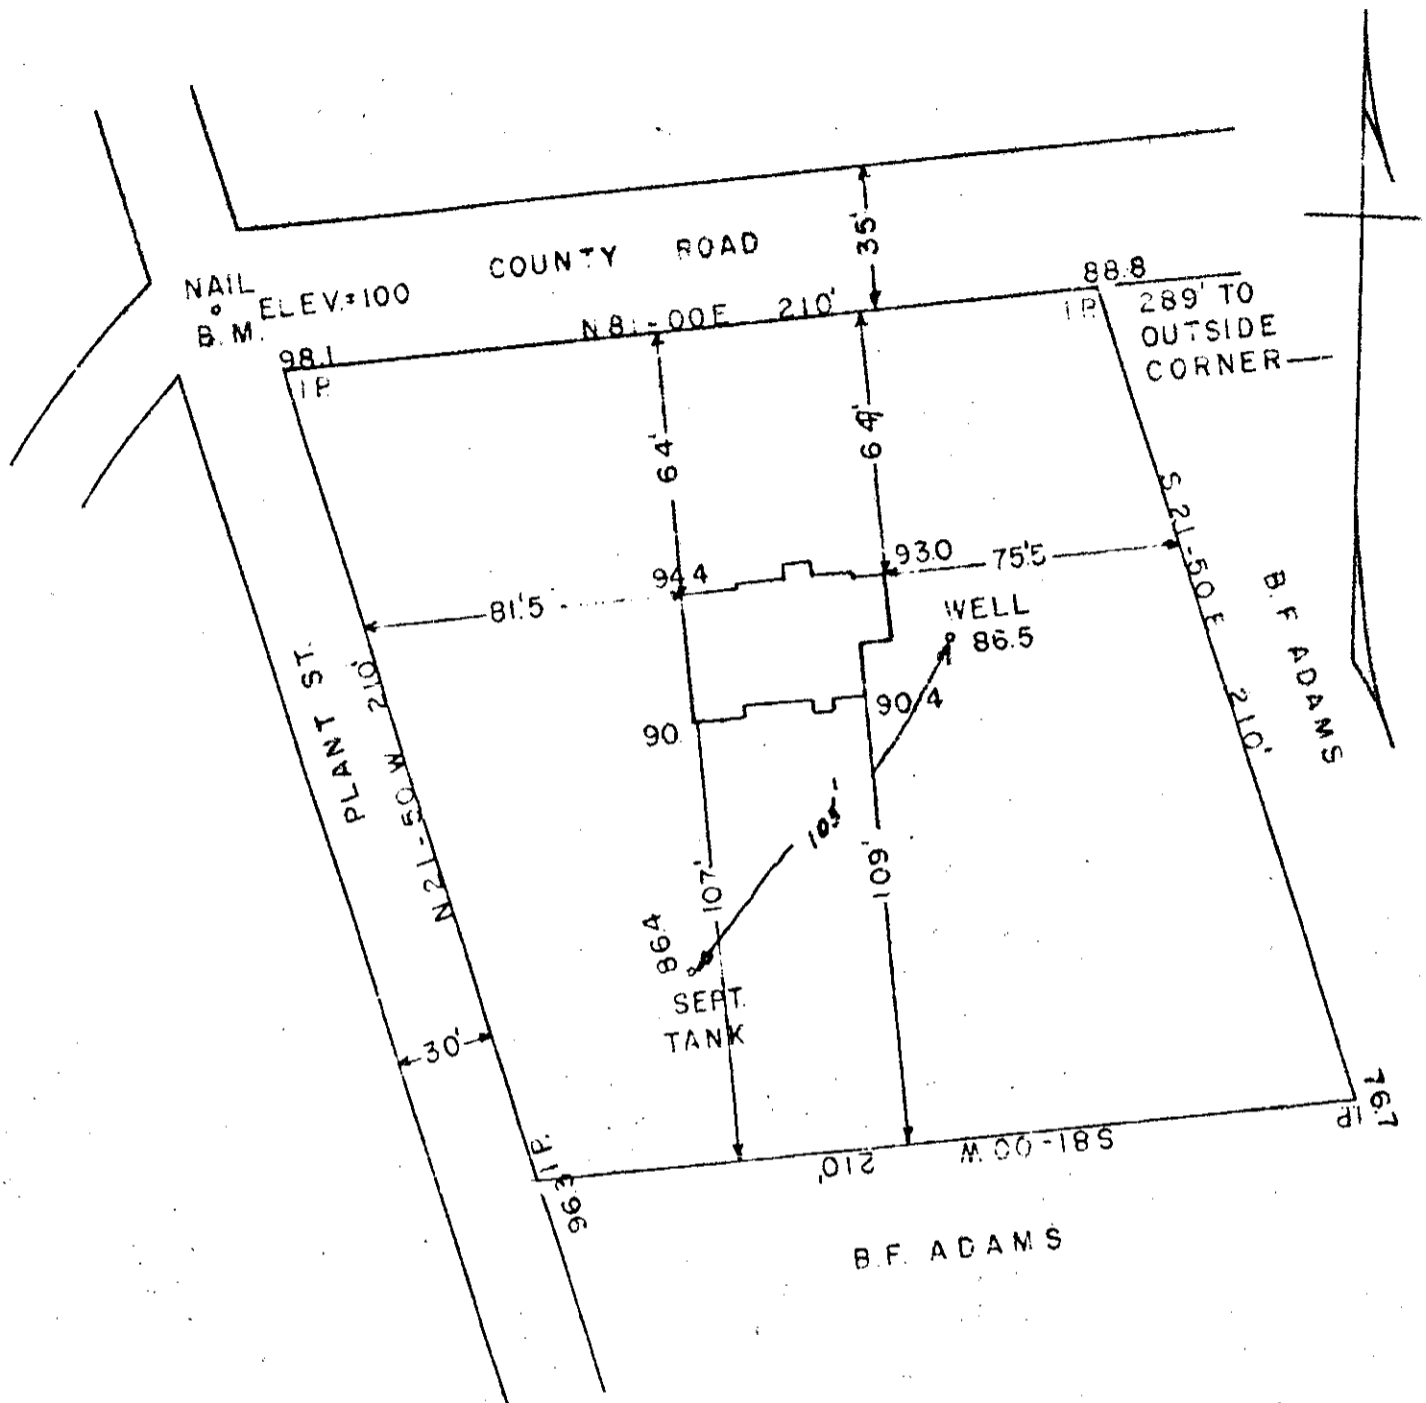

OCT 27 1954

## STATE OF SOUTH-CAROLINA GREENVILLE COUNTY

PLAT OF A PORTION OF B.F. ADAMS FARM SAID LOT CONTAINS ONE ACRE MORE OR LESS AND IS TO BE DEEDED TO FRANCIS D. THOMPSON. THERE ARE NO ENCROACHMENTS TO DATE. PROPOSED LOCATION OF HOUSE, WELL, & SEPTIC TANK SHOWN SURVEYED JUNE 28, 1954

1"=50'

J. COKE SMITH & SON REG. L.S. NOS. 974 & 1443

B3AP3

HH - 165

#24618 27 654 54  
165 9:57 A.M.  
Ollie Mansworth