

IRON PINS AT ALL CORNERS




TO GREENVILLE, S.C.

WHITE

HORSE ROAD

ROAD

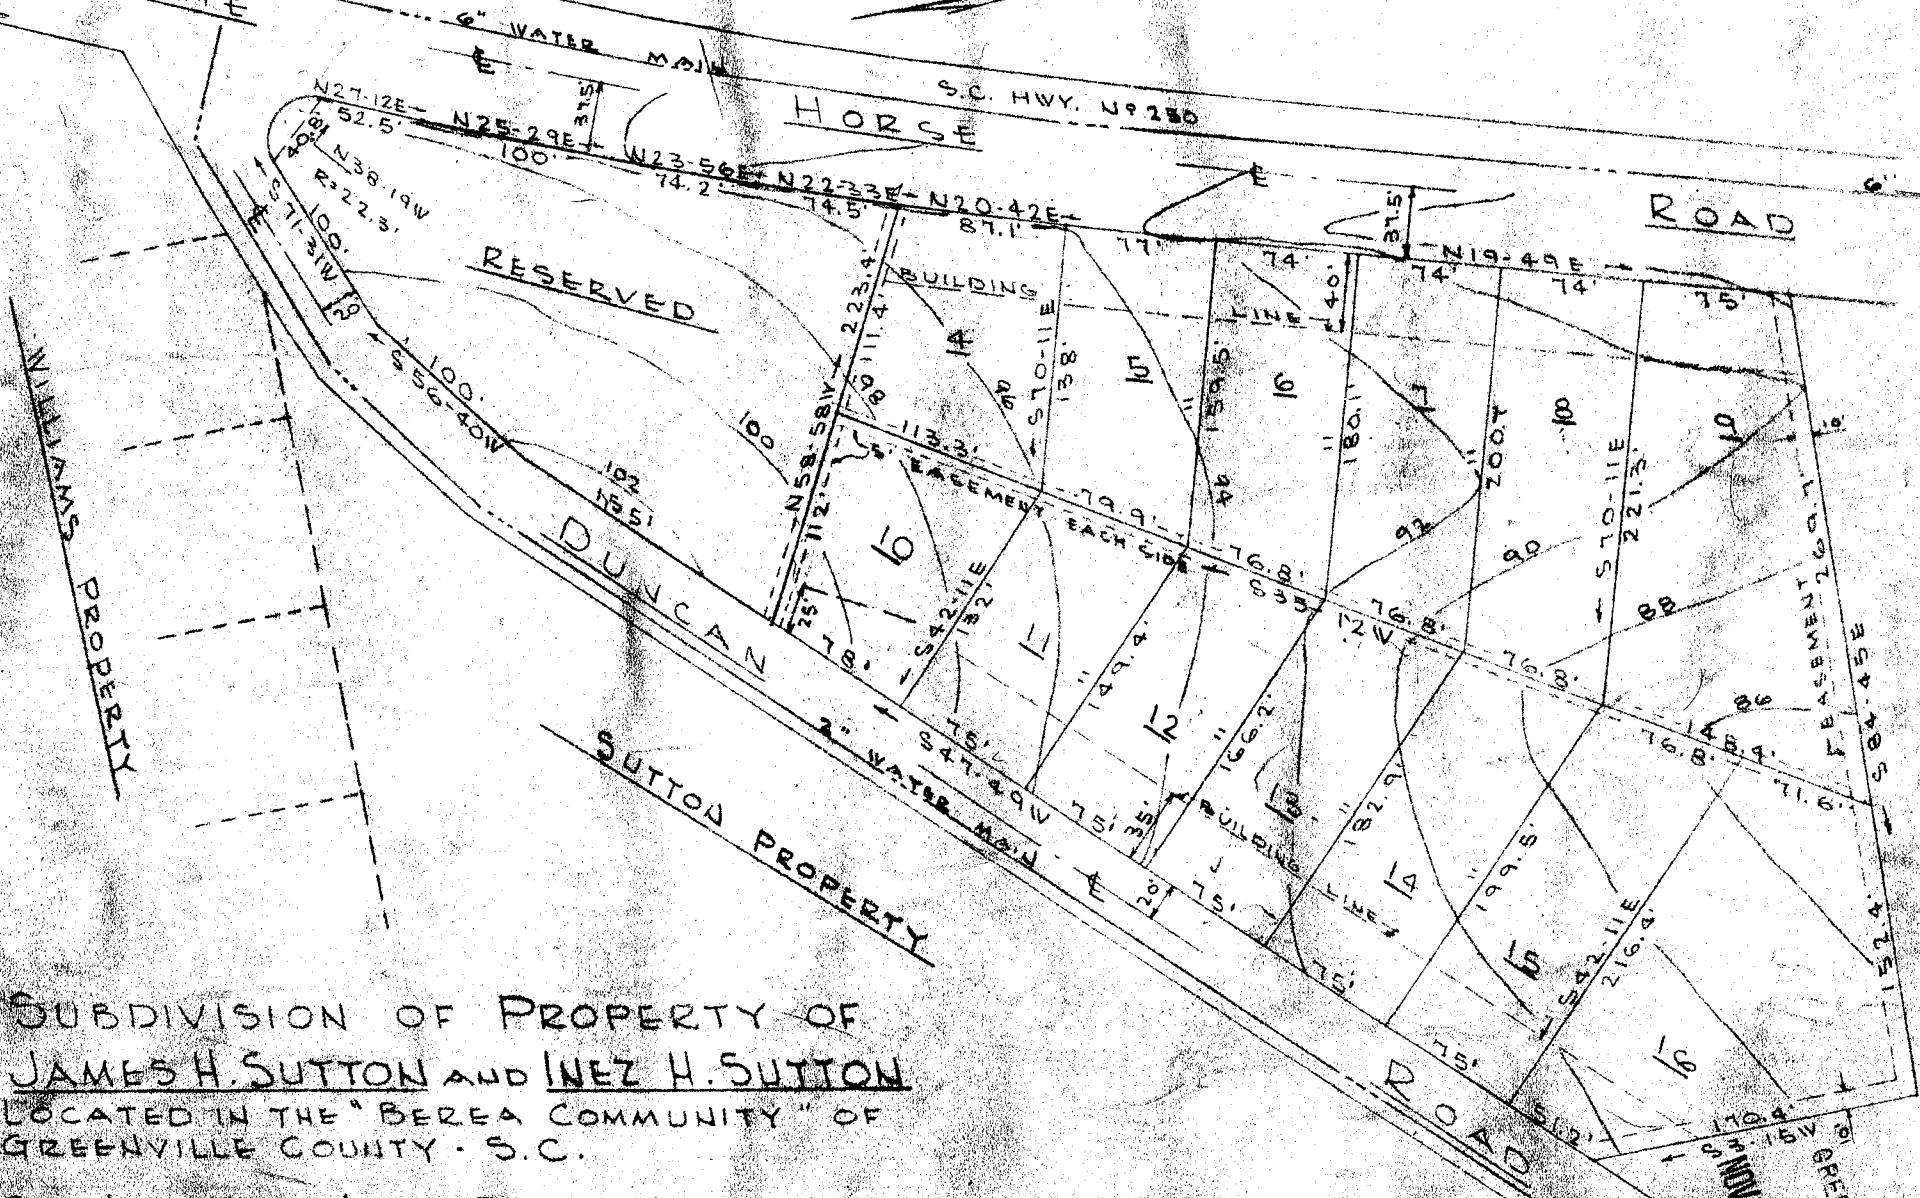

SUBDIVISION OF PROPERTY OF JAMES H. SUTTON AND INEZ H. SUTTON

LOCATED IN THE "BEREA COMMUNITY" OF GREENVILLE COUNTY - S.C.

SCALE: 1"=100' DATE: AUG. 23, 1955.
PICKELL & PICKELL - ENGINEERS,
GREENVILLE, S.C.

NOV 28 3 16 PM 1955
OLIE BARNSWORTH
CLERK
GREENVILLE CO. S.C.

30794

88-63
NOV 28 1955

30794 Filed This 28 day of Nov 19 55
And Recorded in Vol. 88 Page 63 of M
Oolie Barnsworth
Register Means Conveyance Greenville County, S. C.