


Plat Book-KK-Page 52



KK-52

FILED
JAN 22 1957 A.M.

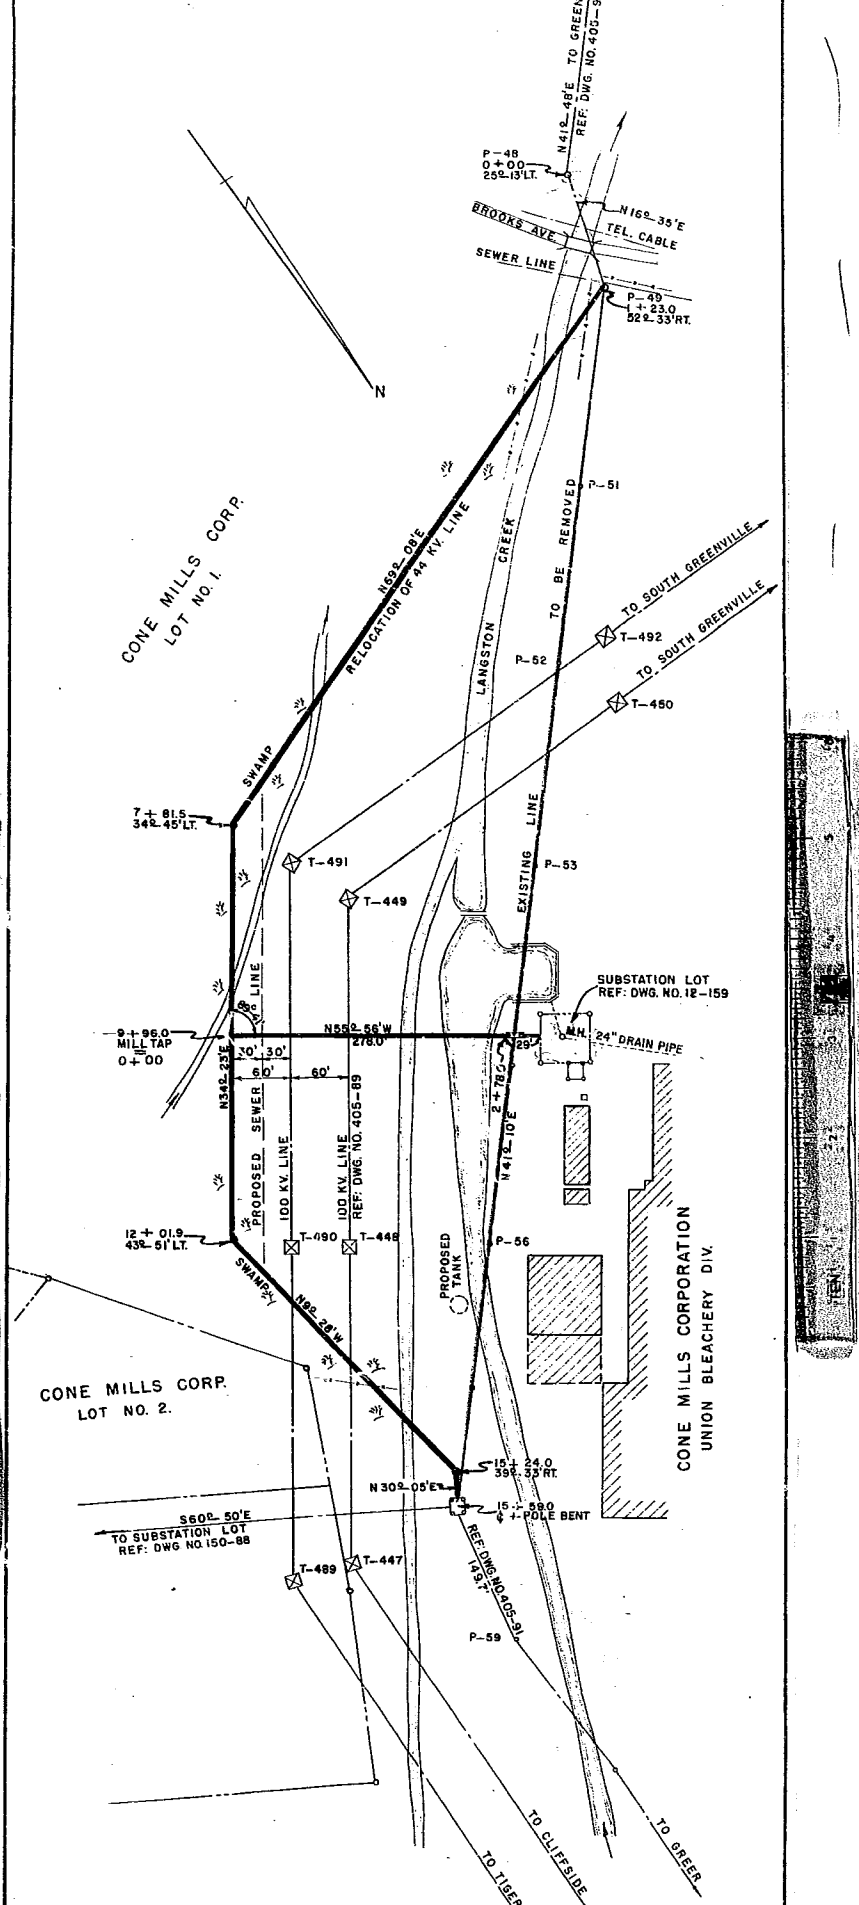

DUKE POWER COMPANY
RELOCATION OF 44 KV LINE
SERVING CONE MILLS CORP.
UNION BLEACHERY DIVISION
GREENVILLE, SC.

Mrs. Ollie Farnsworth
R. M. C.