


87

CURVE DATA AT E				
CURVE No.	A	D	T	L.C.
1	26°00'	26°42'	50.0	97.4
2	23°00'	23°18'	50.0	98.7
3	49°24'	53°24'	50.0	92.5
4	27°14'	28°02'	50.0	97.2
5	54°18'	59°24'	50.0	91.4
6	90°00'	45°50'	124.0	136.4
7	7°30'	7°30'	50.0	100.0

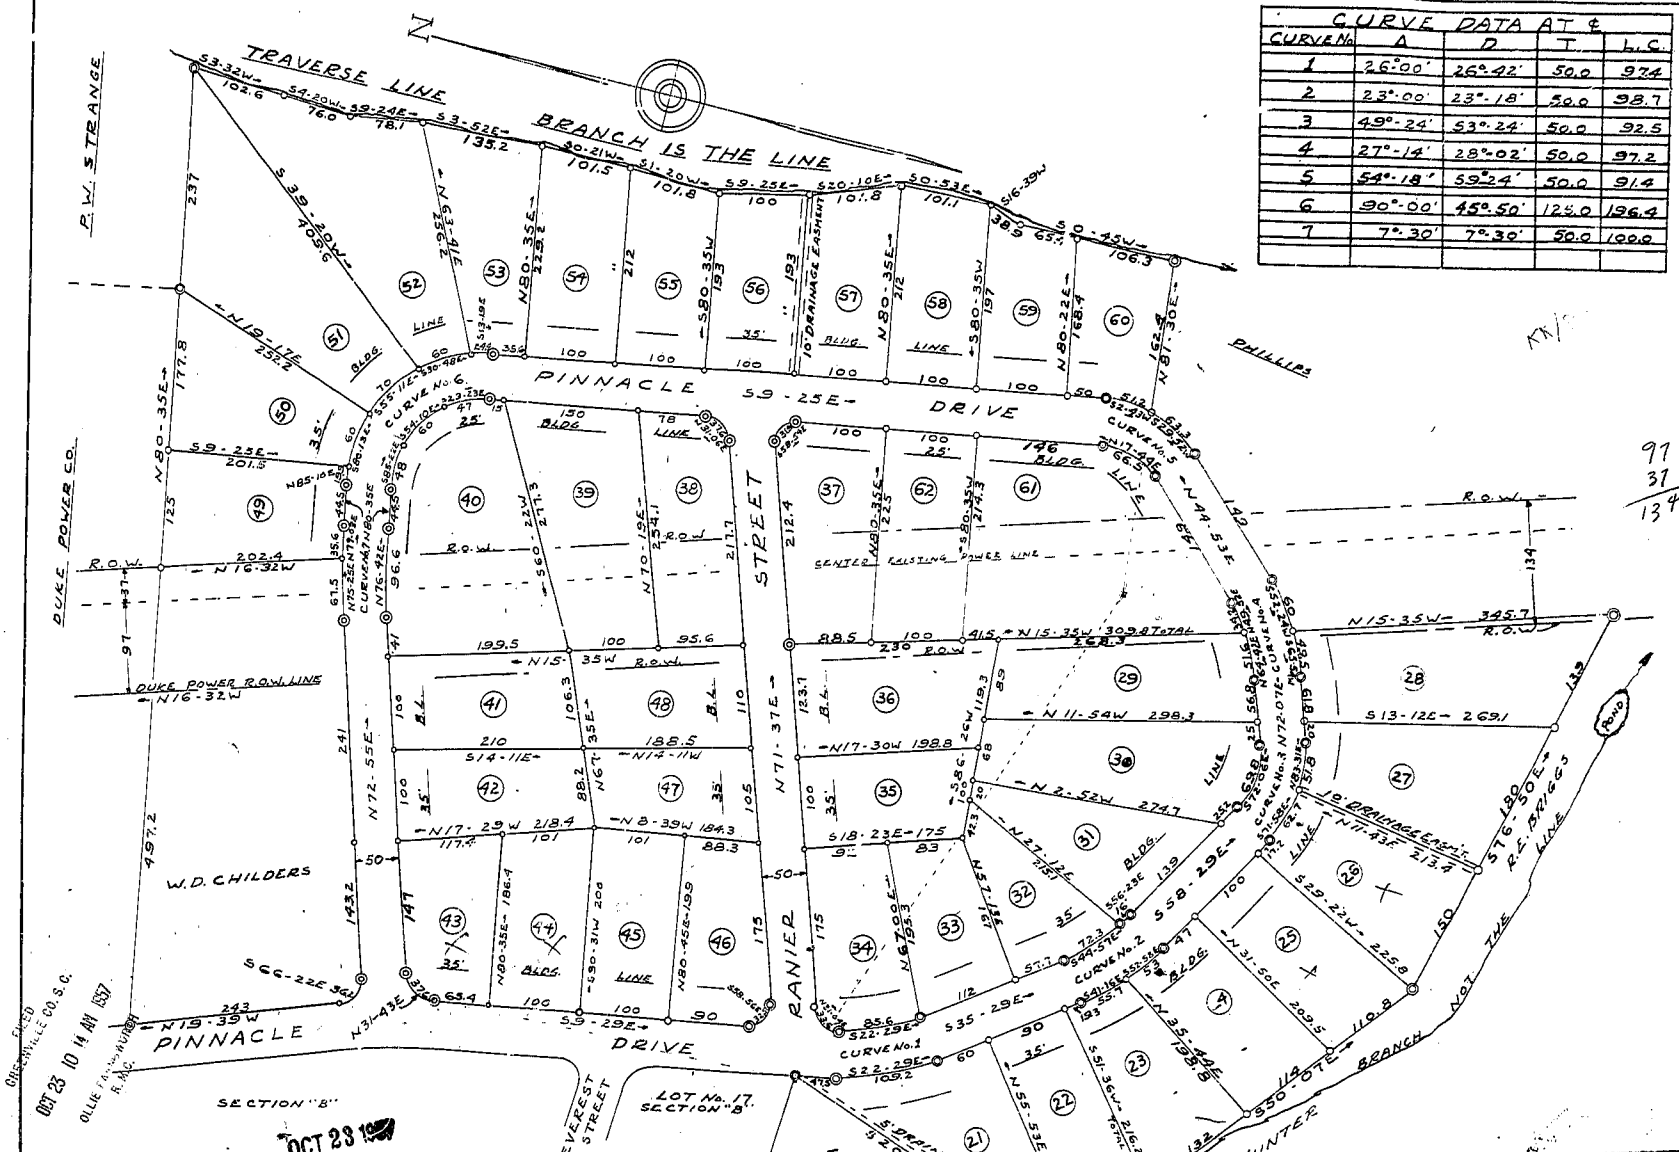

97
37
134

RECORDED IN THE CITY OF GREENVILLE S.C. IN THE PLAT BOOK NO. 117 PAGE 87.
 REGISTERED IN THE OFFICE OF THE REGISTER OF DEEDS GREENVILLE S.C.

CERTIFICATE OF ENGINEER
 I Certify That This is An Accurate Plat of An Actual Survey Completed MAR. 5th 1937 and that the street and lot lines are as shown.
 J. Mac Richardson
 RE SC 490

SECTION "C" GREEN FOREST NEAR GREENVILLE S.C.
 SCALE: 1"=100'
 MAR. 1937
 W.D. CHILDERS AND E.J. PHILLIPS - OWNERS
 WOODWARD ENGINEERING CO.
 BY J. MAC RICHARDSON

FINAL PLAN APPROVED
 GREENVILLE CITY PLANNING AND ZONING COMMISSION
 DATE 2-8-37 BY *[Signature]*
 SECRETARY OF COMMISSION

CERTIFICATE OF OWNERS
 WE CERTIFY THAT WE ARE THE OWNERS OF THE PROPERTY SHOWN ON THIS PLAT AND DO APPROVE OF THIS SUB-DIVISION AS SHOWN.
 W.D. Childers
 E.J. Phillips

K.K. - 87 25028
 SURVEY & PLAT BY J. MAC RICHARDSON

NOTE: ○ INDICATES IRON PIN
 ⊙ INDICATES CONC. MON.
 ----- INDICATES CHILDERS-PHILLIPS PROP. RTY LINE - ALL PROPERTY TO NORTH OF LINE IS CHILDERS AND ALL TO SOUTH OF SAME IS PHILLIPS