


Plat Book-KK-Page 1917

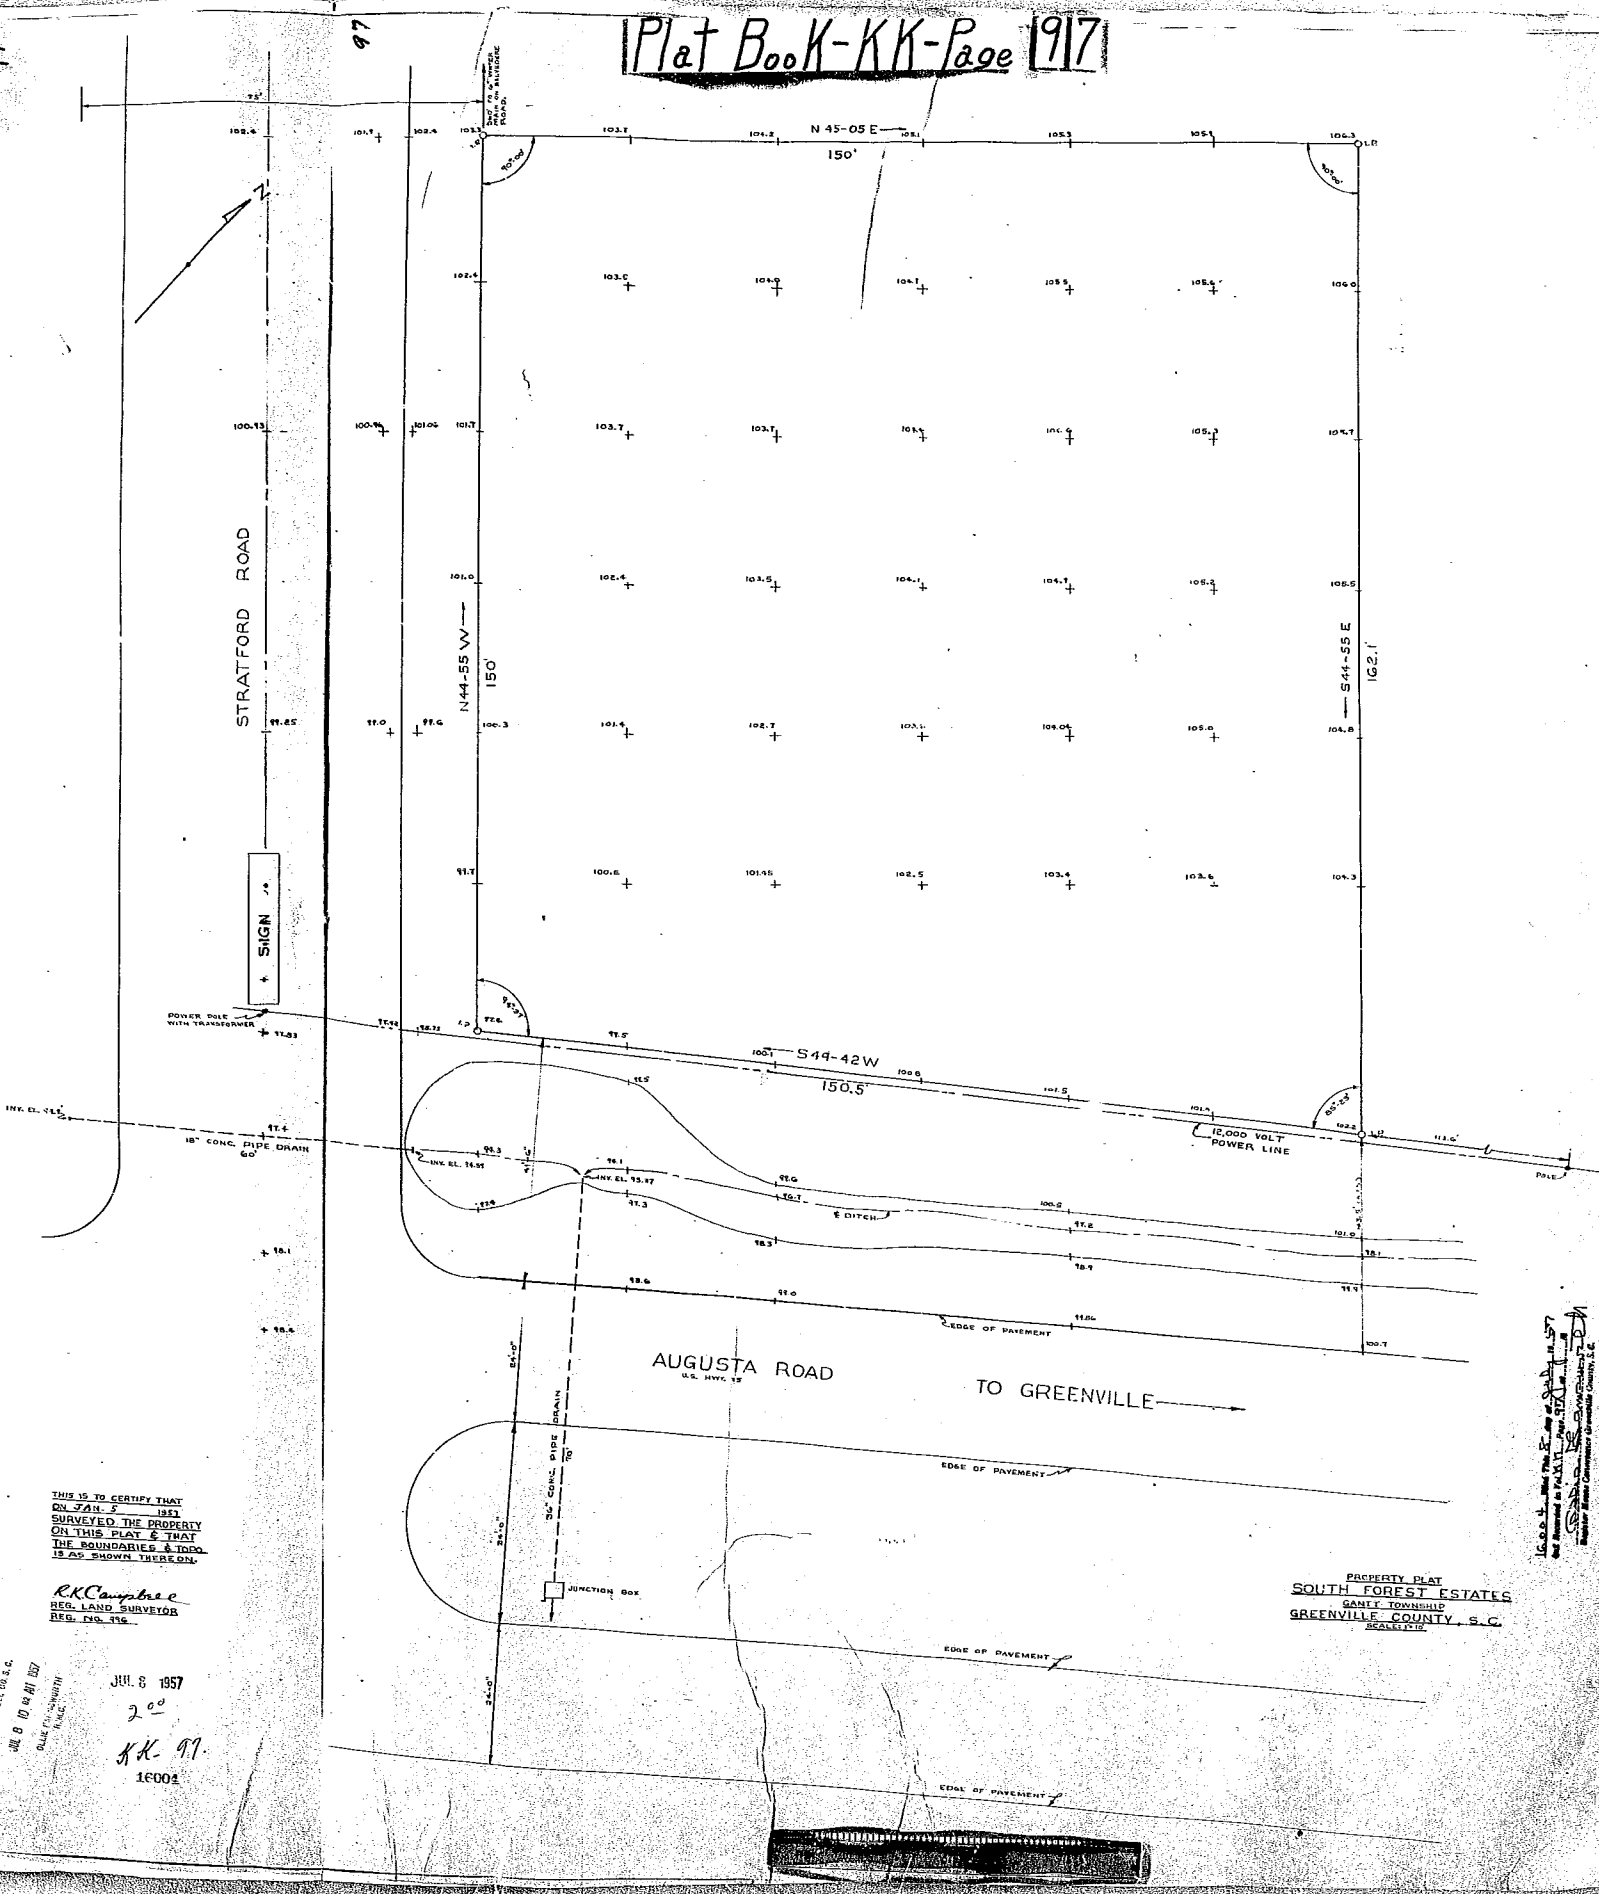

THIS IS TO CERTIFY THAT
ON JAN 2 1957
SURVEYED THE PROPERTY
ON THIS PLAT & THAT
THE BOUNDARIES & DIMS.
AS SHOWN THEREON.

RK Campbell
REG. LAND SURVEYOR
REG. NO. 316

JUL 8 1957
200
KK 97
16002

PROPERTY PLAT
SOUTH FOREST ESTATES
GANLY TOWNSHIP
GREENVILLE COUNTY, S.C.
GREENVILLE

16002 - Plat Book-KK-Page 1917
Not Returned to PARTY
R.K. Campbell
Registered Land Surveyor Greenville County, S.C.