



PROPERTY OF
T. H. STOKES AND
ROY FARNHAM

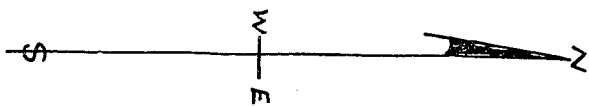

ONE MILE TO TRAVELERS REST S.C.

STATE PARK ROAD

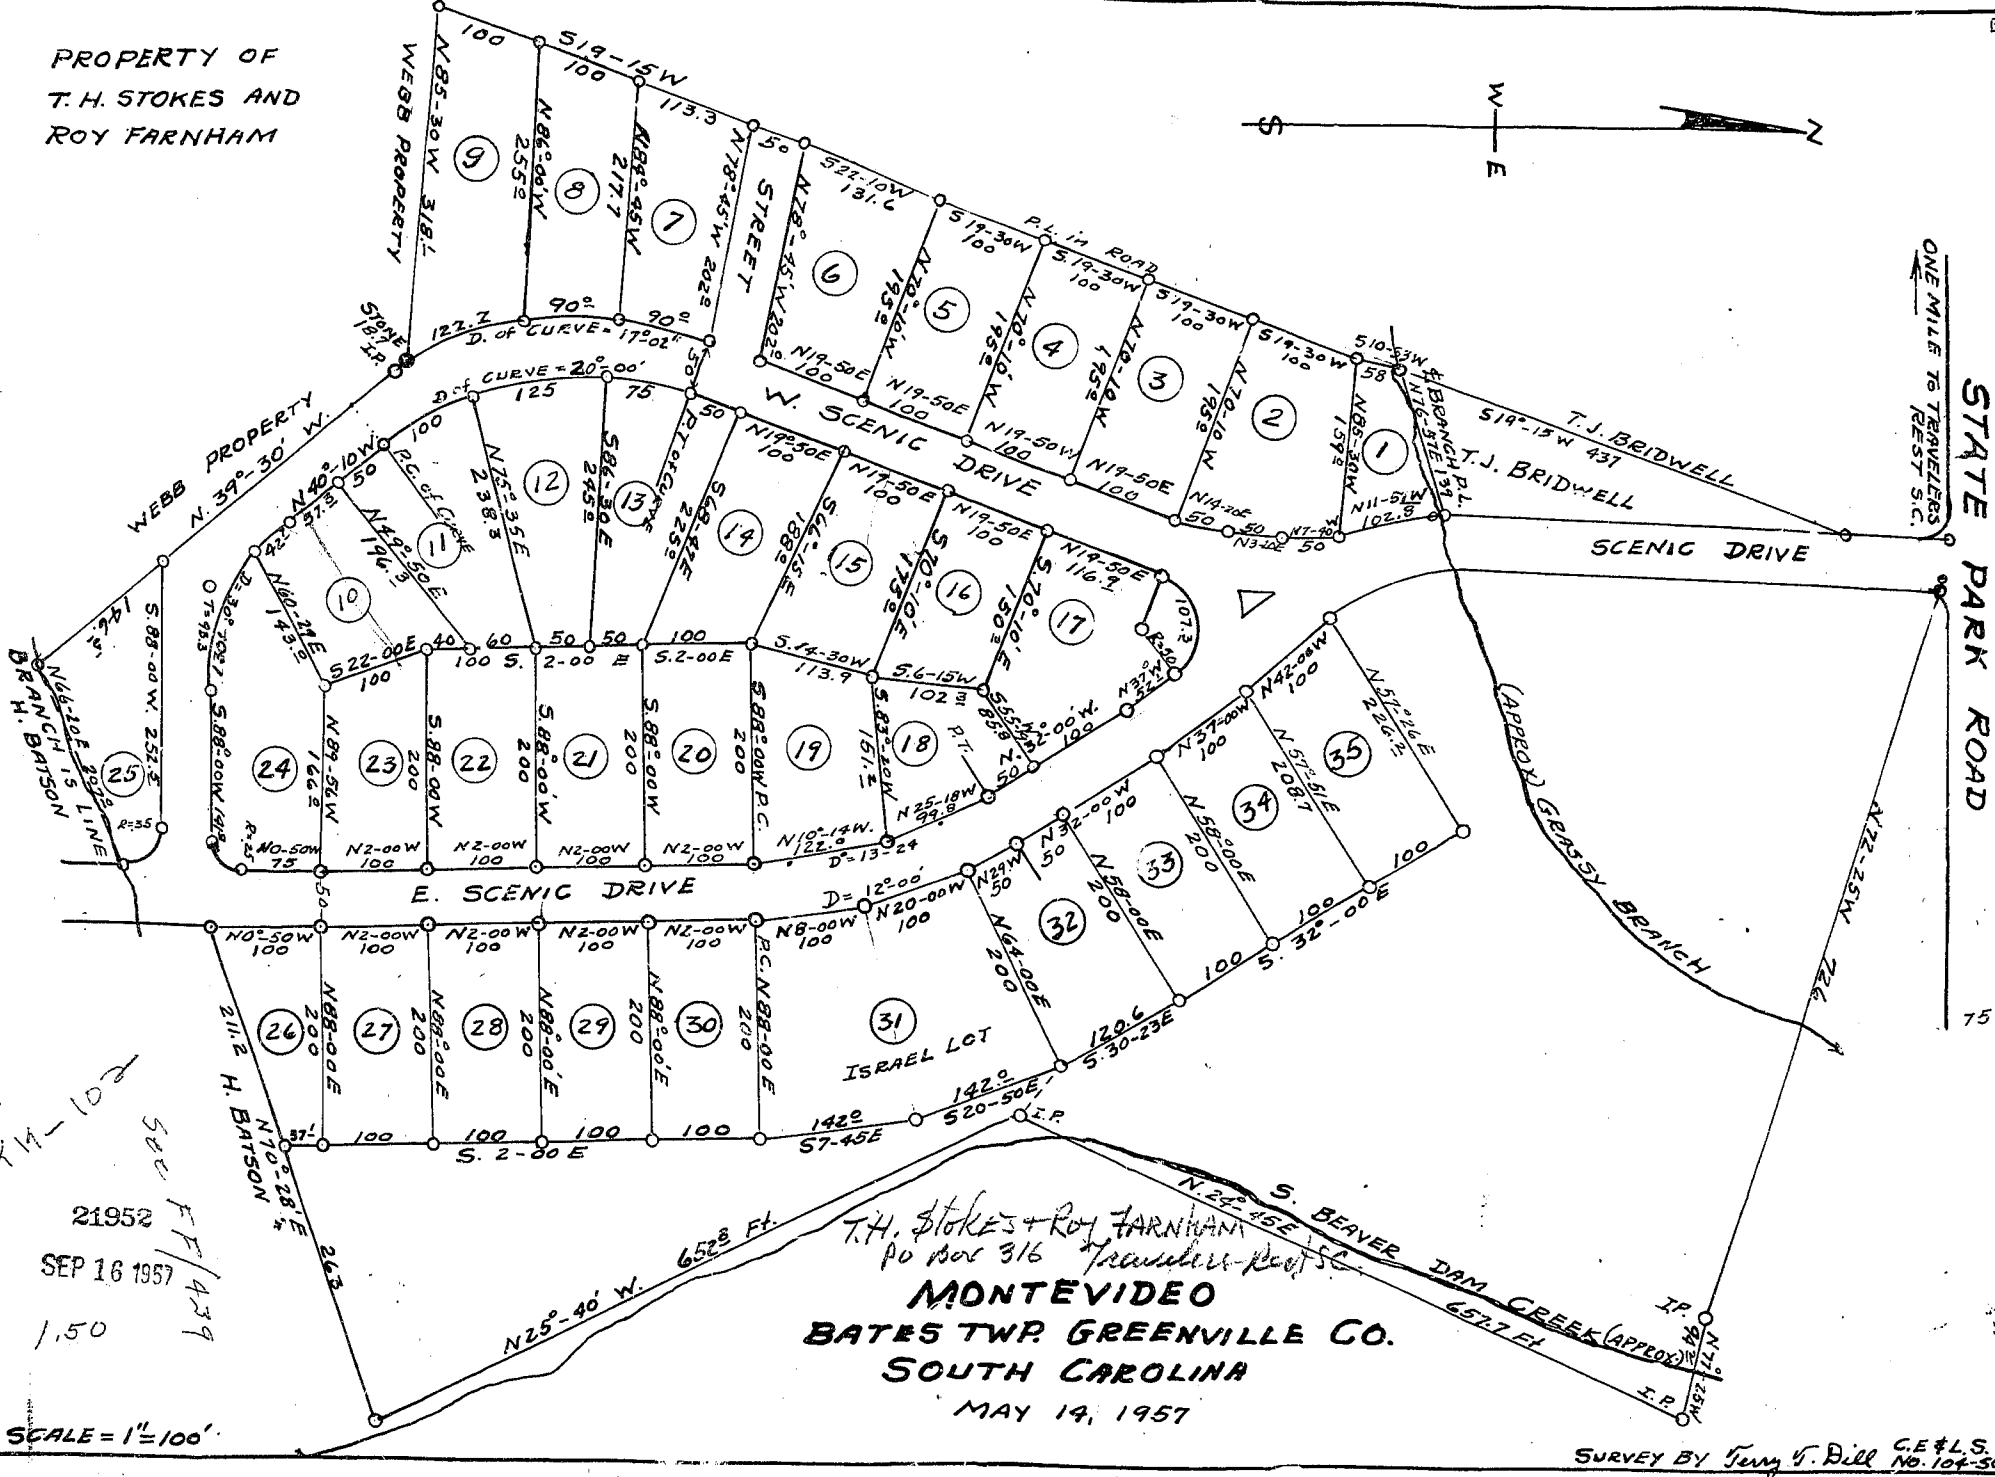

21952
SEP 16 1957
1.50
500 FF/439
211-2 H. BATSON

T.H. STOKES + ROY FARNHAM
PO BOX 316
MONTEVIDEO
BATES TWP. GREENVILLE CO.
SOUTH CAROLINA
MAY 19, 1957

SCALE = 1" = 100'

SURVEY BY Terry D. Bill G.E. & L.S. No. 104-50

21952 Filed This 16 day of ...
and Recorded in ...

