

# Plat Book-KK-Page 137 B


9452 Filed This 22 day of April 1958  
 and Recorded in Vol. KK Page 137 of  
 Register of Deeds Greenville County, S. C.  
 Morris F. Smith

W. H. CHANDLER

OAK DRIVE

N 19-15 W (1664) TOTAL

HERMAN KLUGE

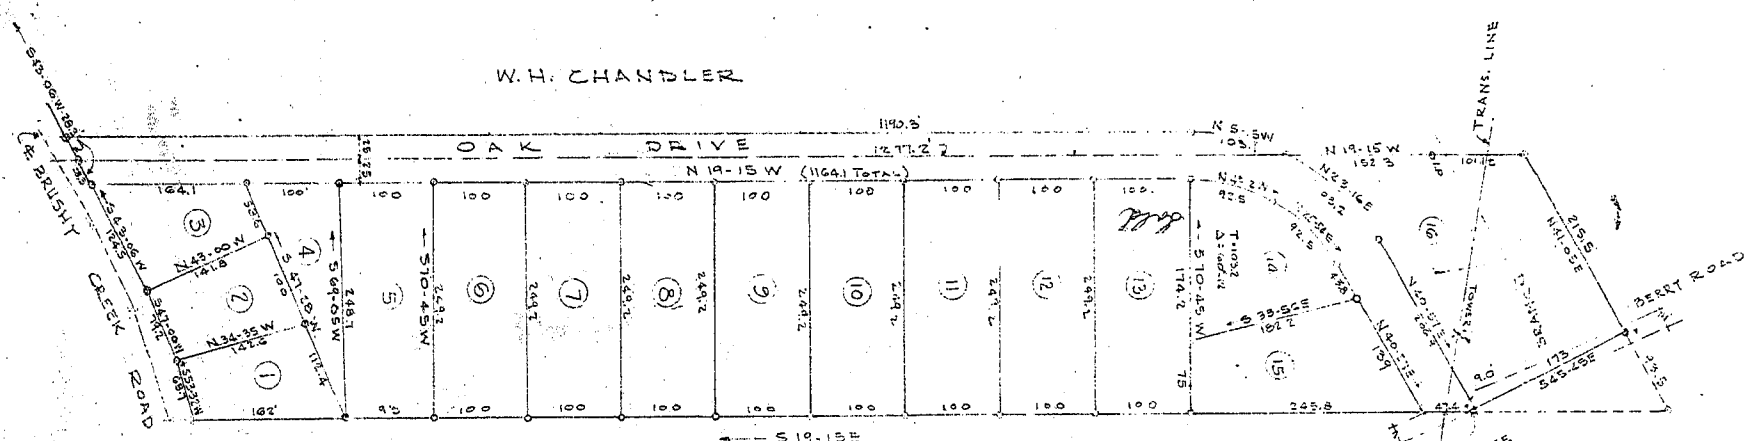

FILED  
 GREENVILLE  
 APR 22 10 48 AM  
 OLLIE FAHNSWORTH  
 R. H. C.

9452  
 APR 22 1958

KK-137

PROPERTY OF  
 MORRIS F. SMITH  
 NEAR GREENVILLE, S. C.  
 SCALE 1"=100' DATE MAR. 29, 1958

NOTE: IRON PINS AT ALL CORNERS

C. C. JONES-ENGINEER  
 GREENVILLE, S. C.

