


101 DOBII MIDGE 101

6-51

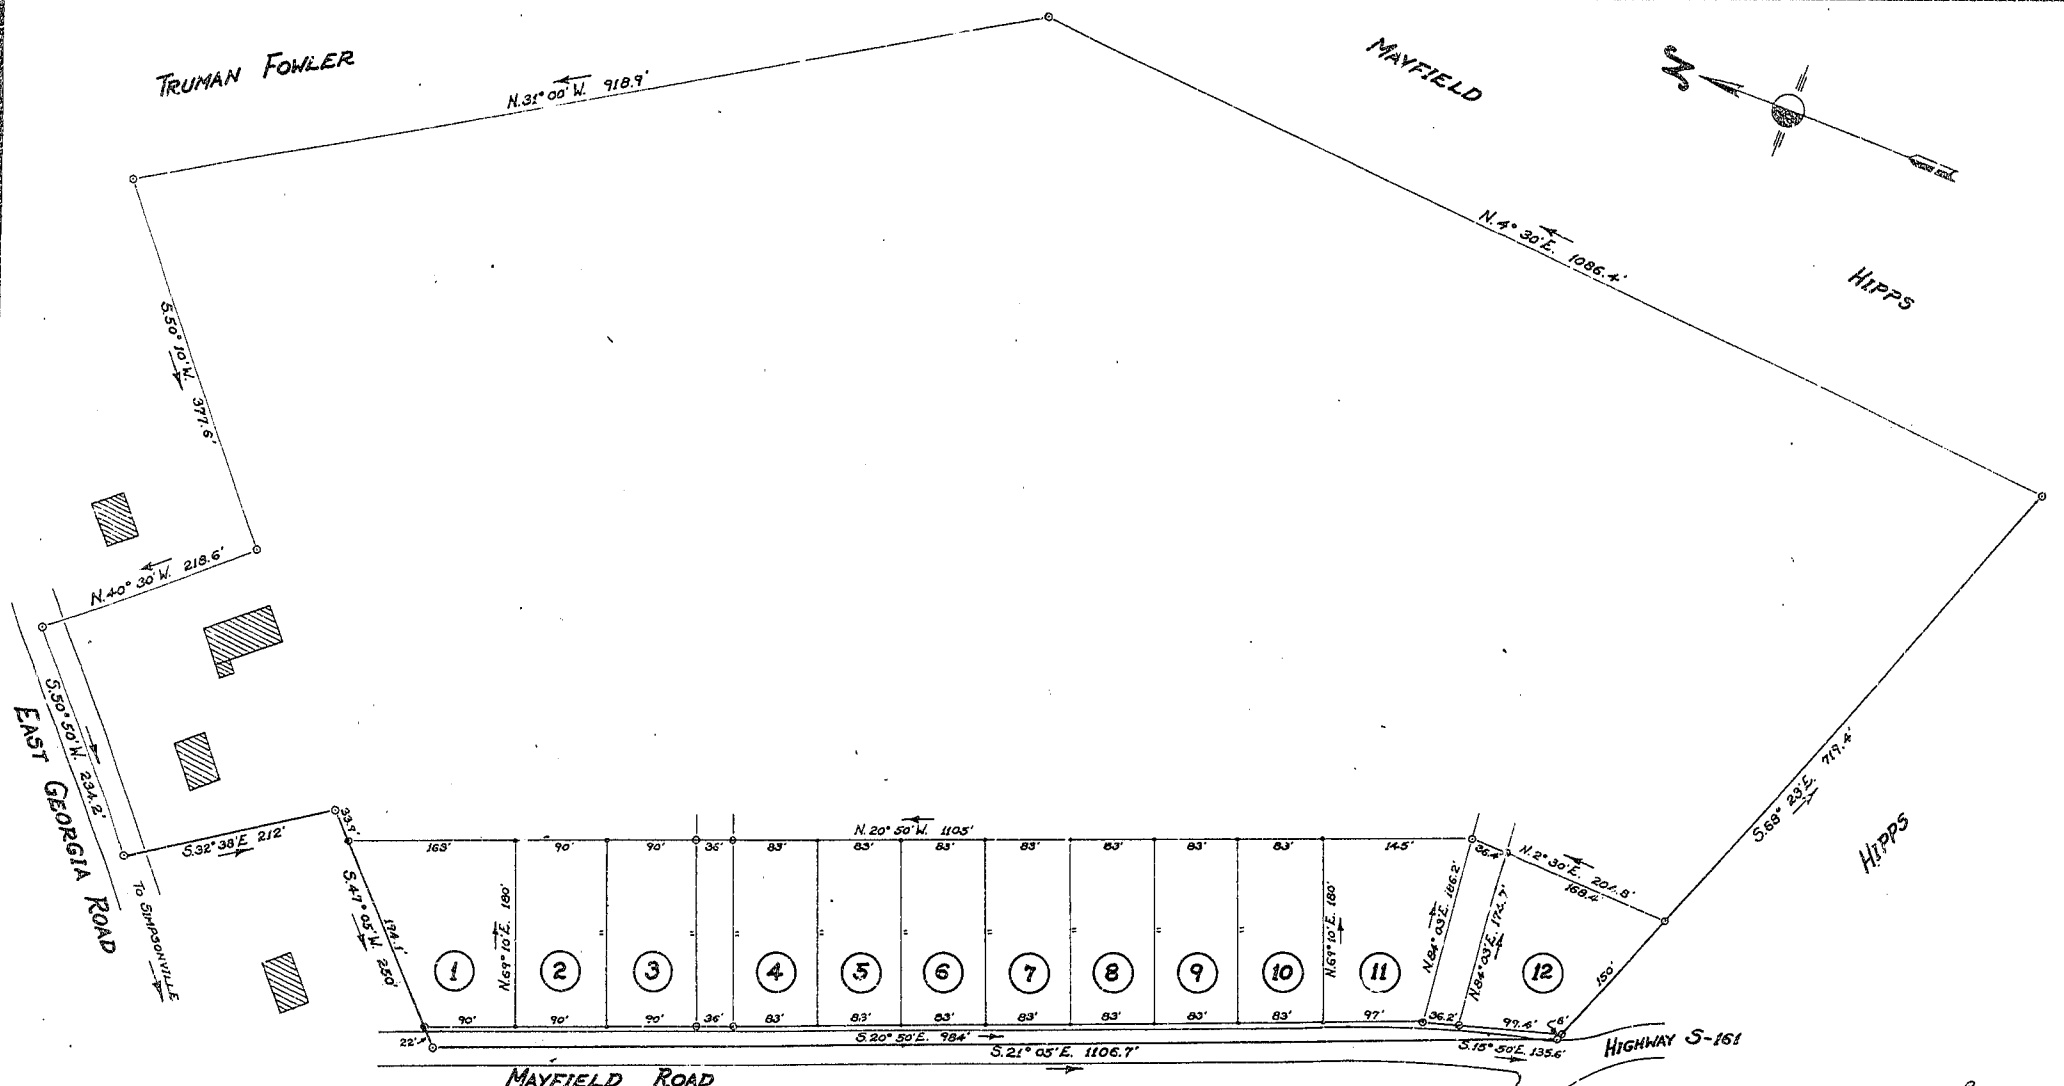

PROPERTY OF
B. F. REEVES

LOCATED 1/2 MILES EAST OF SIMPSONVILLE
AUSTIN TOWNSHIP GREENVILLE COUNTY
SOUTH CAROLINA

SCALE: 1" = 100 FEET

MARCH 28 1957

SURVEY MADE MARCH 27 1957

JUN 27 1958

H.S. BROCKMAN, REG. SURVEYOR '959
GREER, S.C.
JOHN A. SIMMONS - DRAFTSMAN

FILED
GREENVILLE CO. S.C.
JUN 27 2 53 PM 1958
OLLIE J. HARRISWORTH
R.N.C.

NOTE: Boundary lines shown heavy, surveyed, others shown light, taken from plat made by J.C. HILL, May 11, 1956. Iron pins at corners of all lots.

Acct 130

144 Filed This 27th day of June 1958
and Recorded in Vol. K.K., Page 159
C. J. FOWLER, D.D.
Register of Deeds for Greenville County, S.C.

