
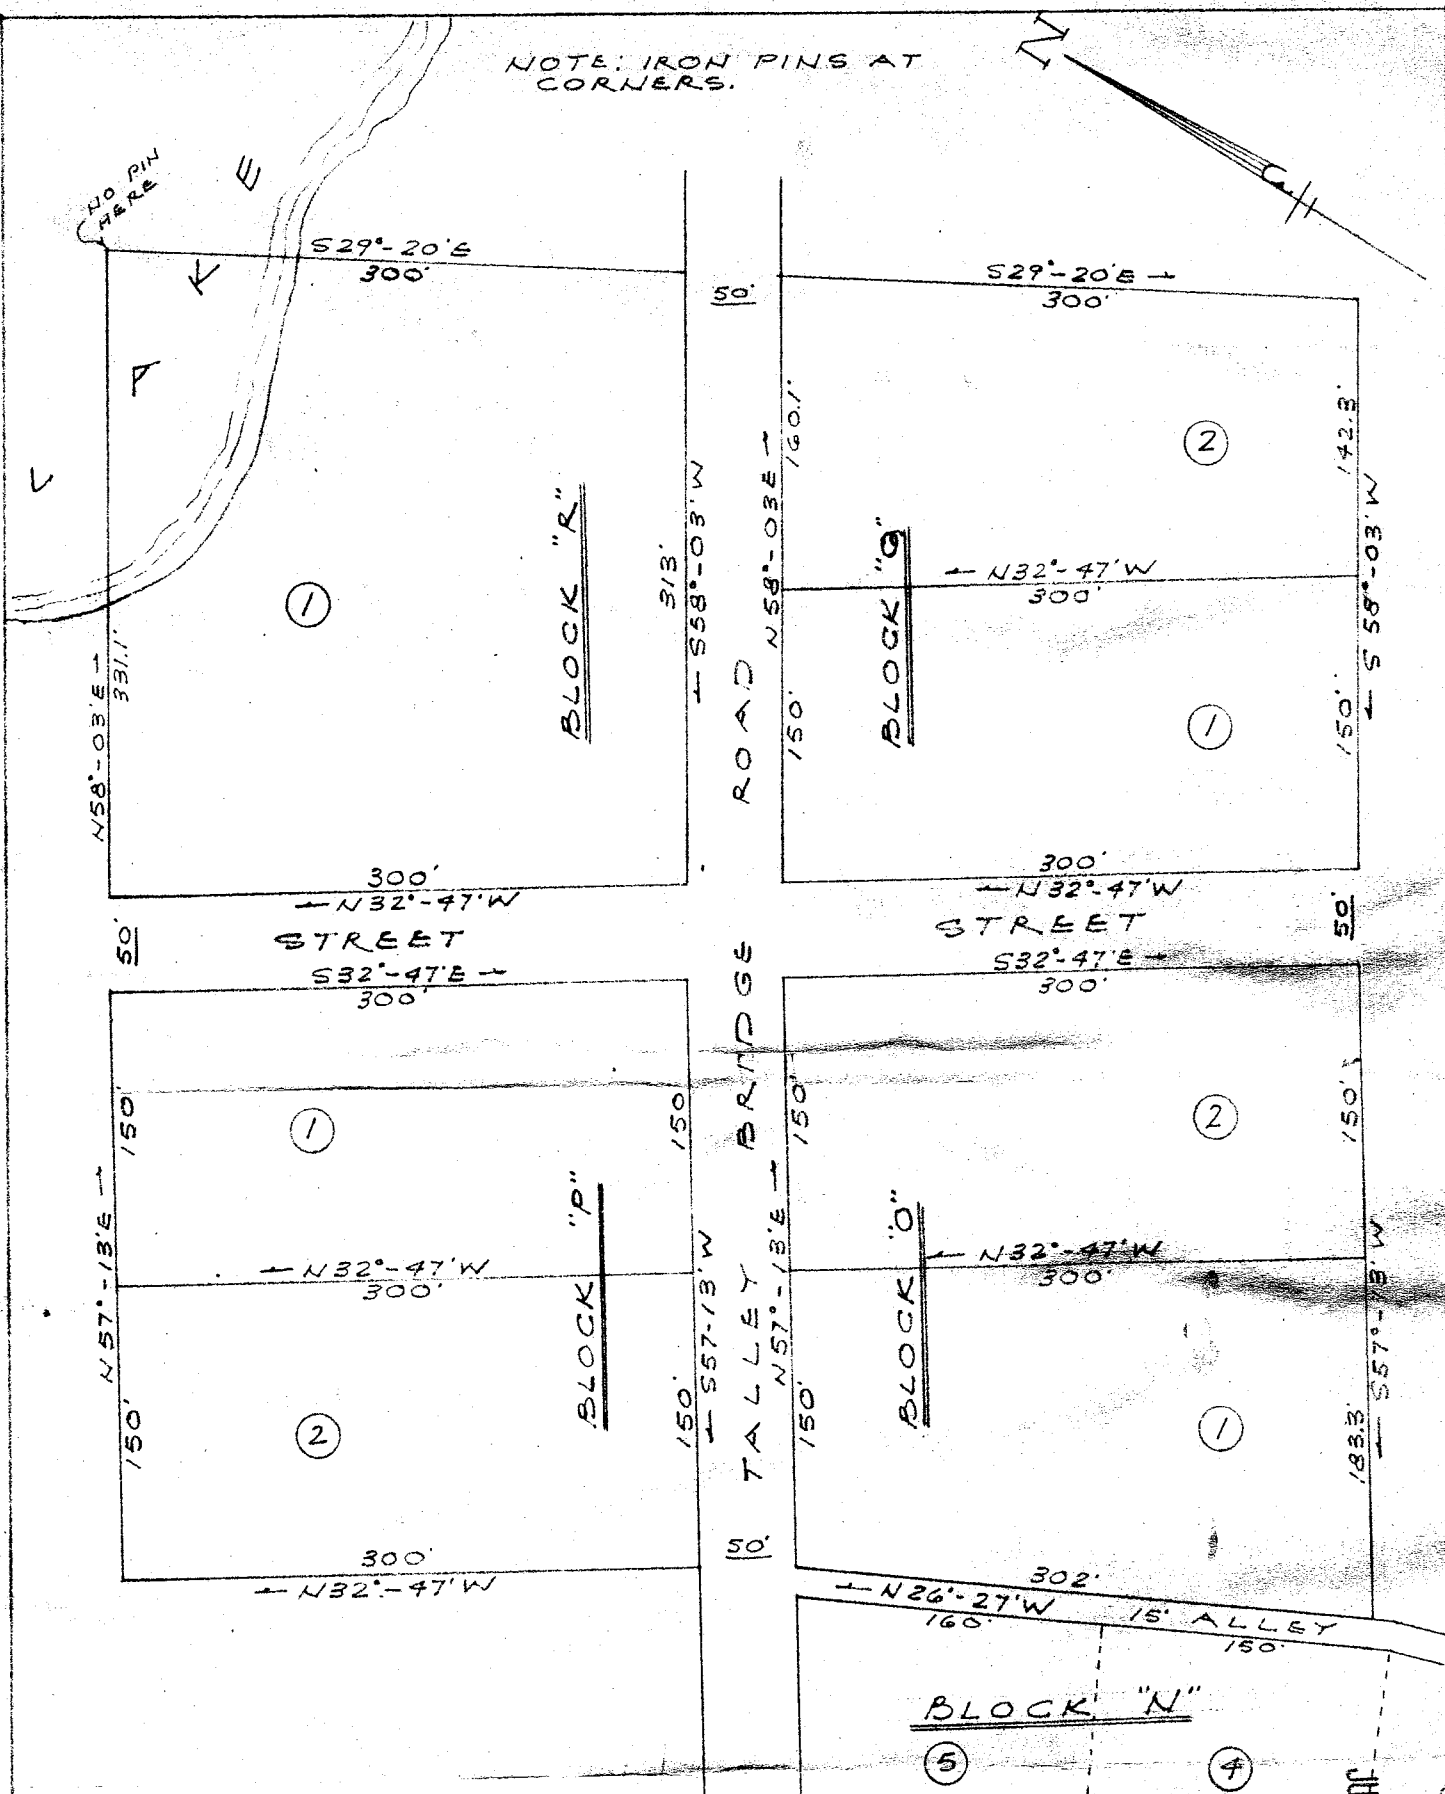


NOTE: IRON PINS AT CORNERS.

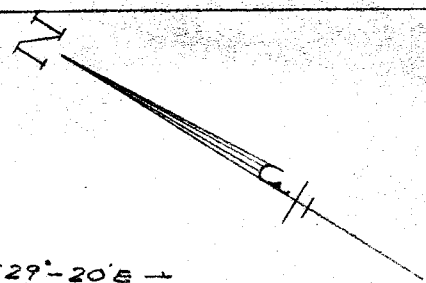

PLAT SHOWING PROPERTY OWNED BY
SLATER MANUFACTURING CO.
SLATER, S.C.

SCALE: 1" = 100'
PICKELL & PICKELL - ENGINEERS
GREENVILLE, S.C.
DATE: FEB. 25, 1952

JUN 28 1956
16616

OLLIE FARNSWORTH
R.M.C.

JUN 28 4 34 PM 1956

FILED
GREENVILLE CO. S.C.

22-3

Fee 50¢

16616 Filed This 28 day of June 1956
and Recorded in Vol. 64 Page 3 at M
Ollie Farnsworth
Register Mesne Conveyance Greenville County, S.C.