
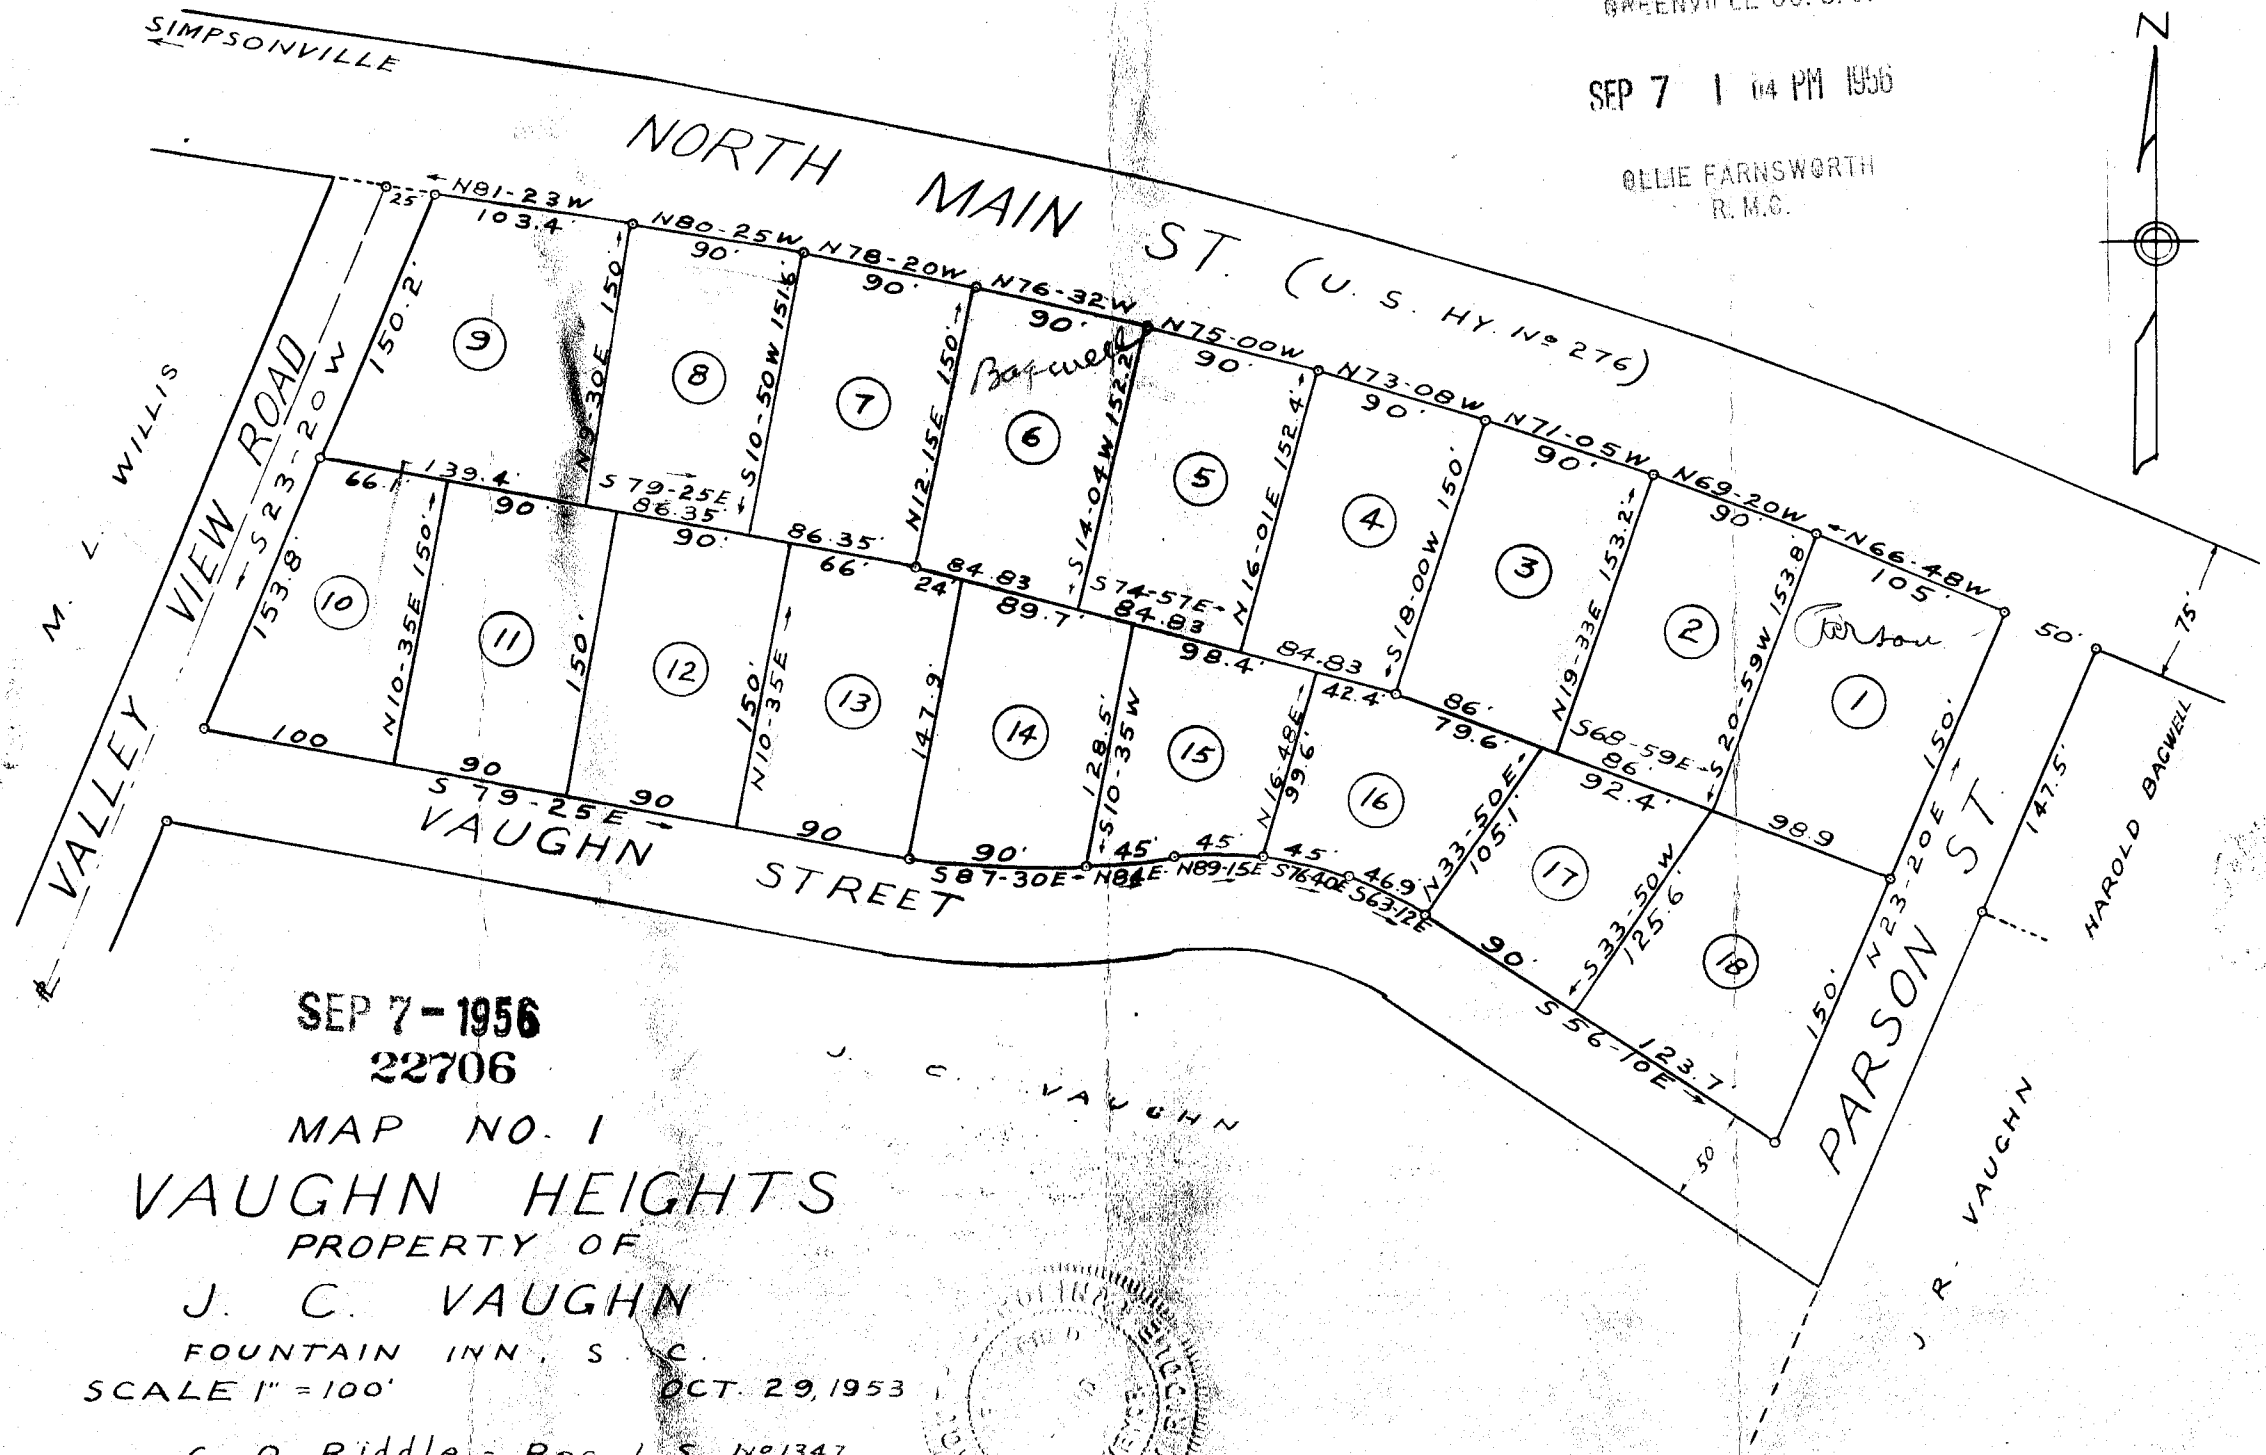


FILED  
GREENVILLE CO. S.C.  
SEP 7 1 04 PM 1956

OLLIE FARNSWORTH  
R. M.C.

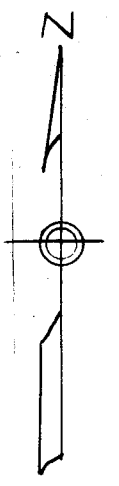

SEP 7 - 1956  
22706


MAP NO. 1  
VAUGHN HEIGHTS  
PROPERTY OF

J. C. VAUGHN  
FOUNTAIN INN, S. C.

SCALE 1" = 100'

OCT. 29, 1953

C. O. Riddle - Reg. L.S. No. 1347

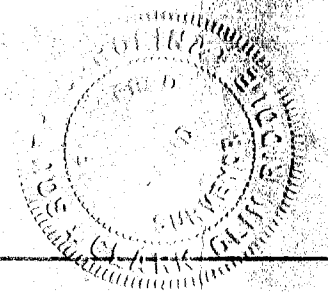

Paste in 501

Field Book C-53

22706... Filed This 17 day of Sept 1956  
and Recorded in Vol. 61, Page 89 at M

*Ollie Farnsworth*  
Register Mesne Conveyance Greenville County, S.C.

66-89