

Plat Book LL, Page 187 A



FEB 12
GREENVILLE CO. S. C.

FEB 12 1957

3631

FEB 12 4 54 PM 1957

OLLIE FARRSWORTH
R.M.C.

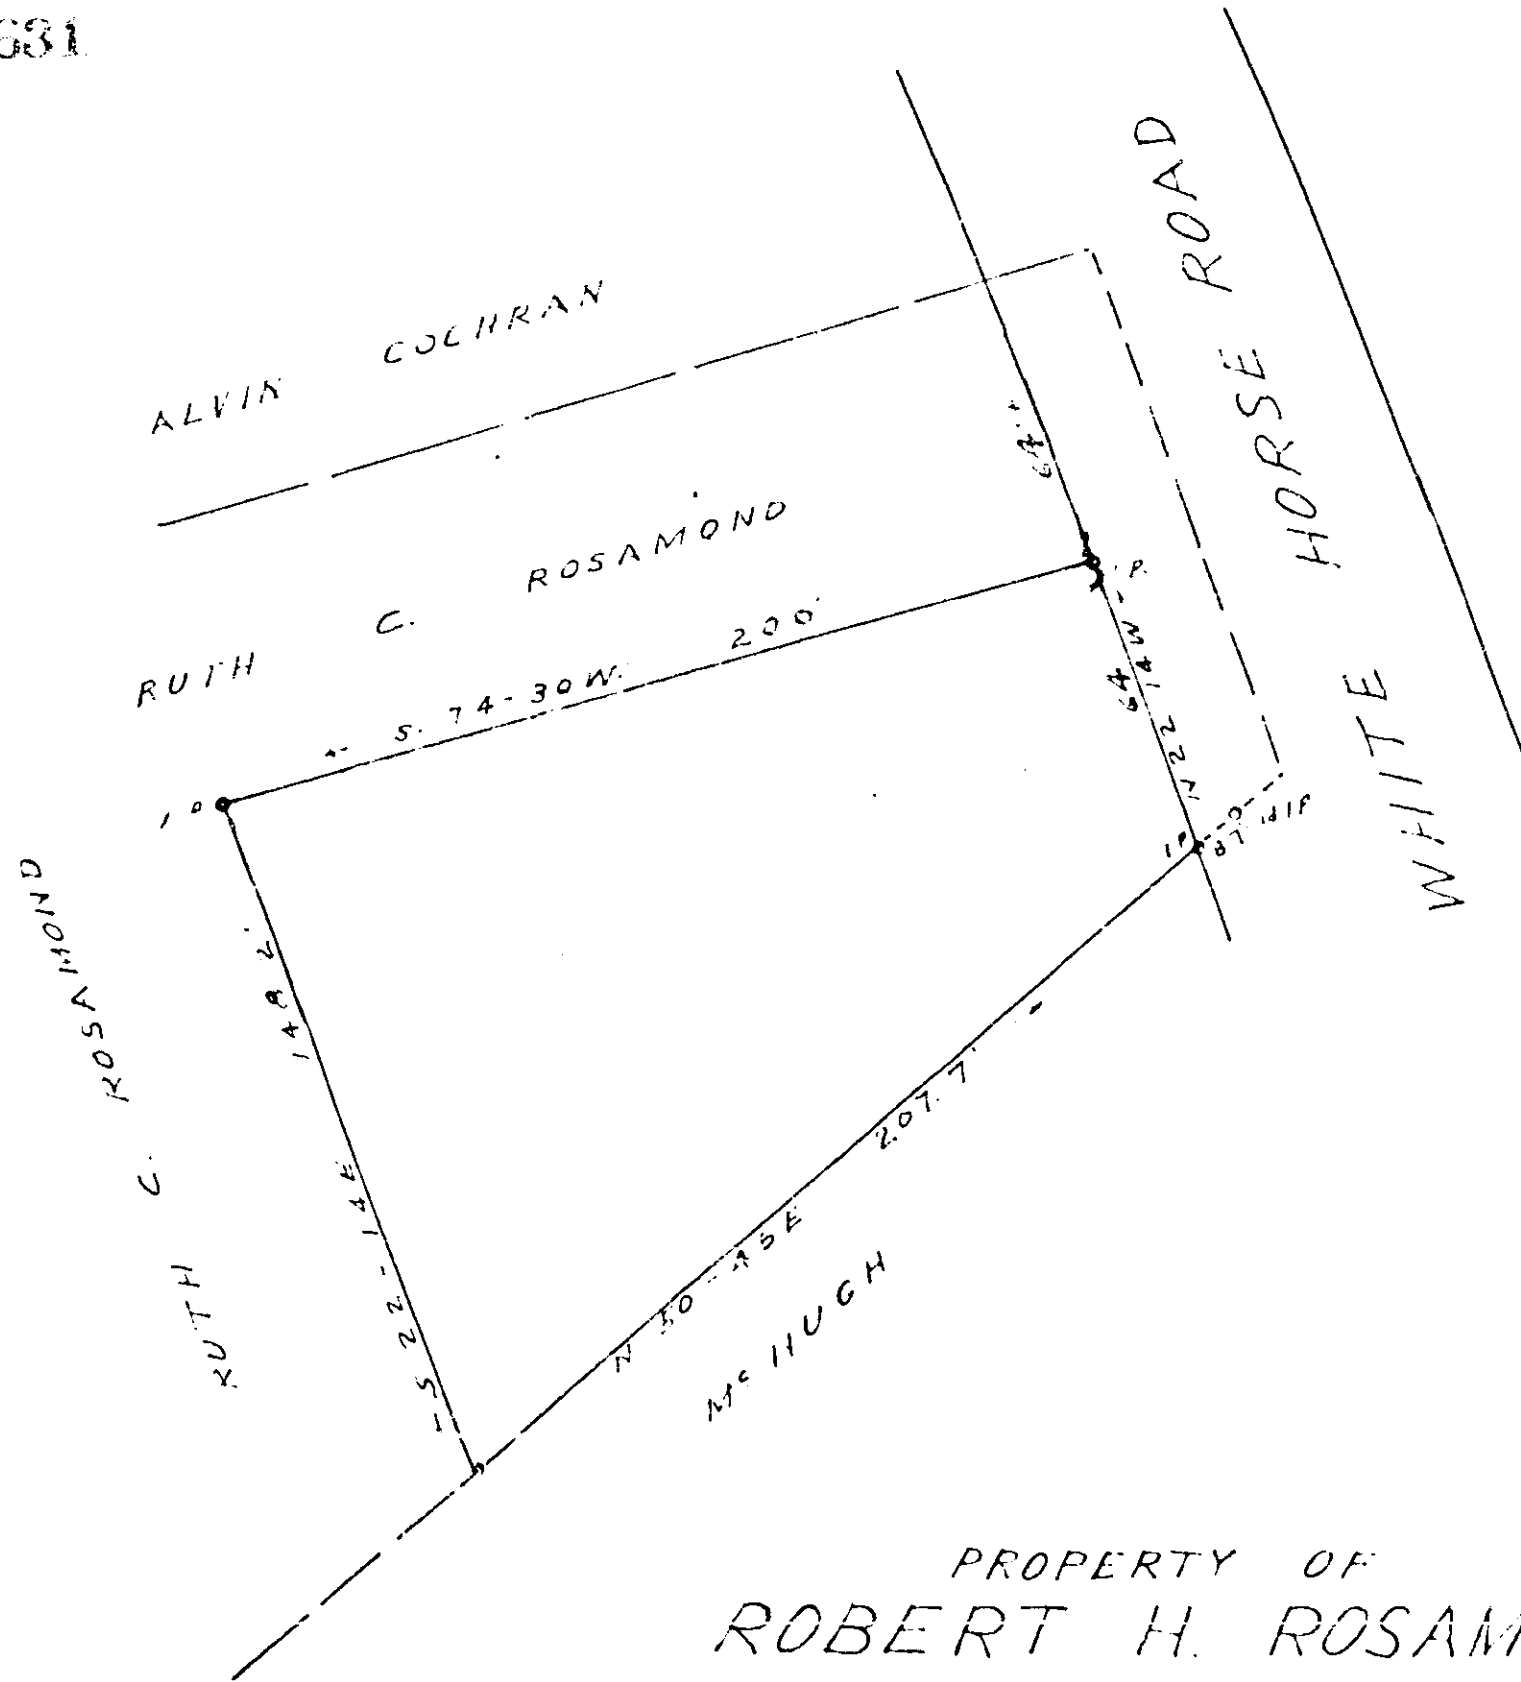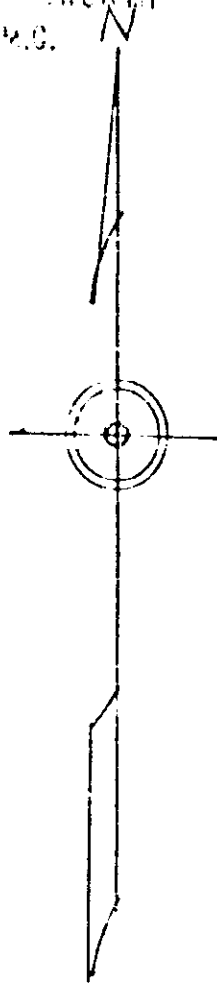

PROPERTY OF
ROBERT H. ROSAMOND
NEAR GREENVILLE S.C.

SCALE 1" = 50'

NOV 30, 1956

3631 Filed This 12 day of Feb 1957
and Recorded in Vol. 187 Page 187 at M.

Collin Rosamond
Registrar Mesne Conveyance Greenville County, S. C.

LL-187