


Plat Book-MM-Page 3/4

FILED
GREENVILLE CO. S.C.
JUN 19 9 20 AM 1959
OLLIE J. RICHARDSON
R.M.S.

34163
And Record in W.M. 34
Register at Greenville, S.C.

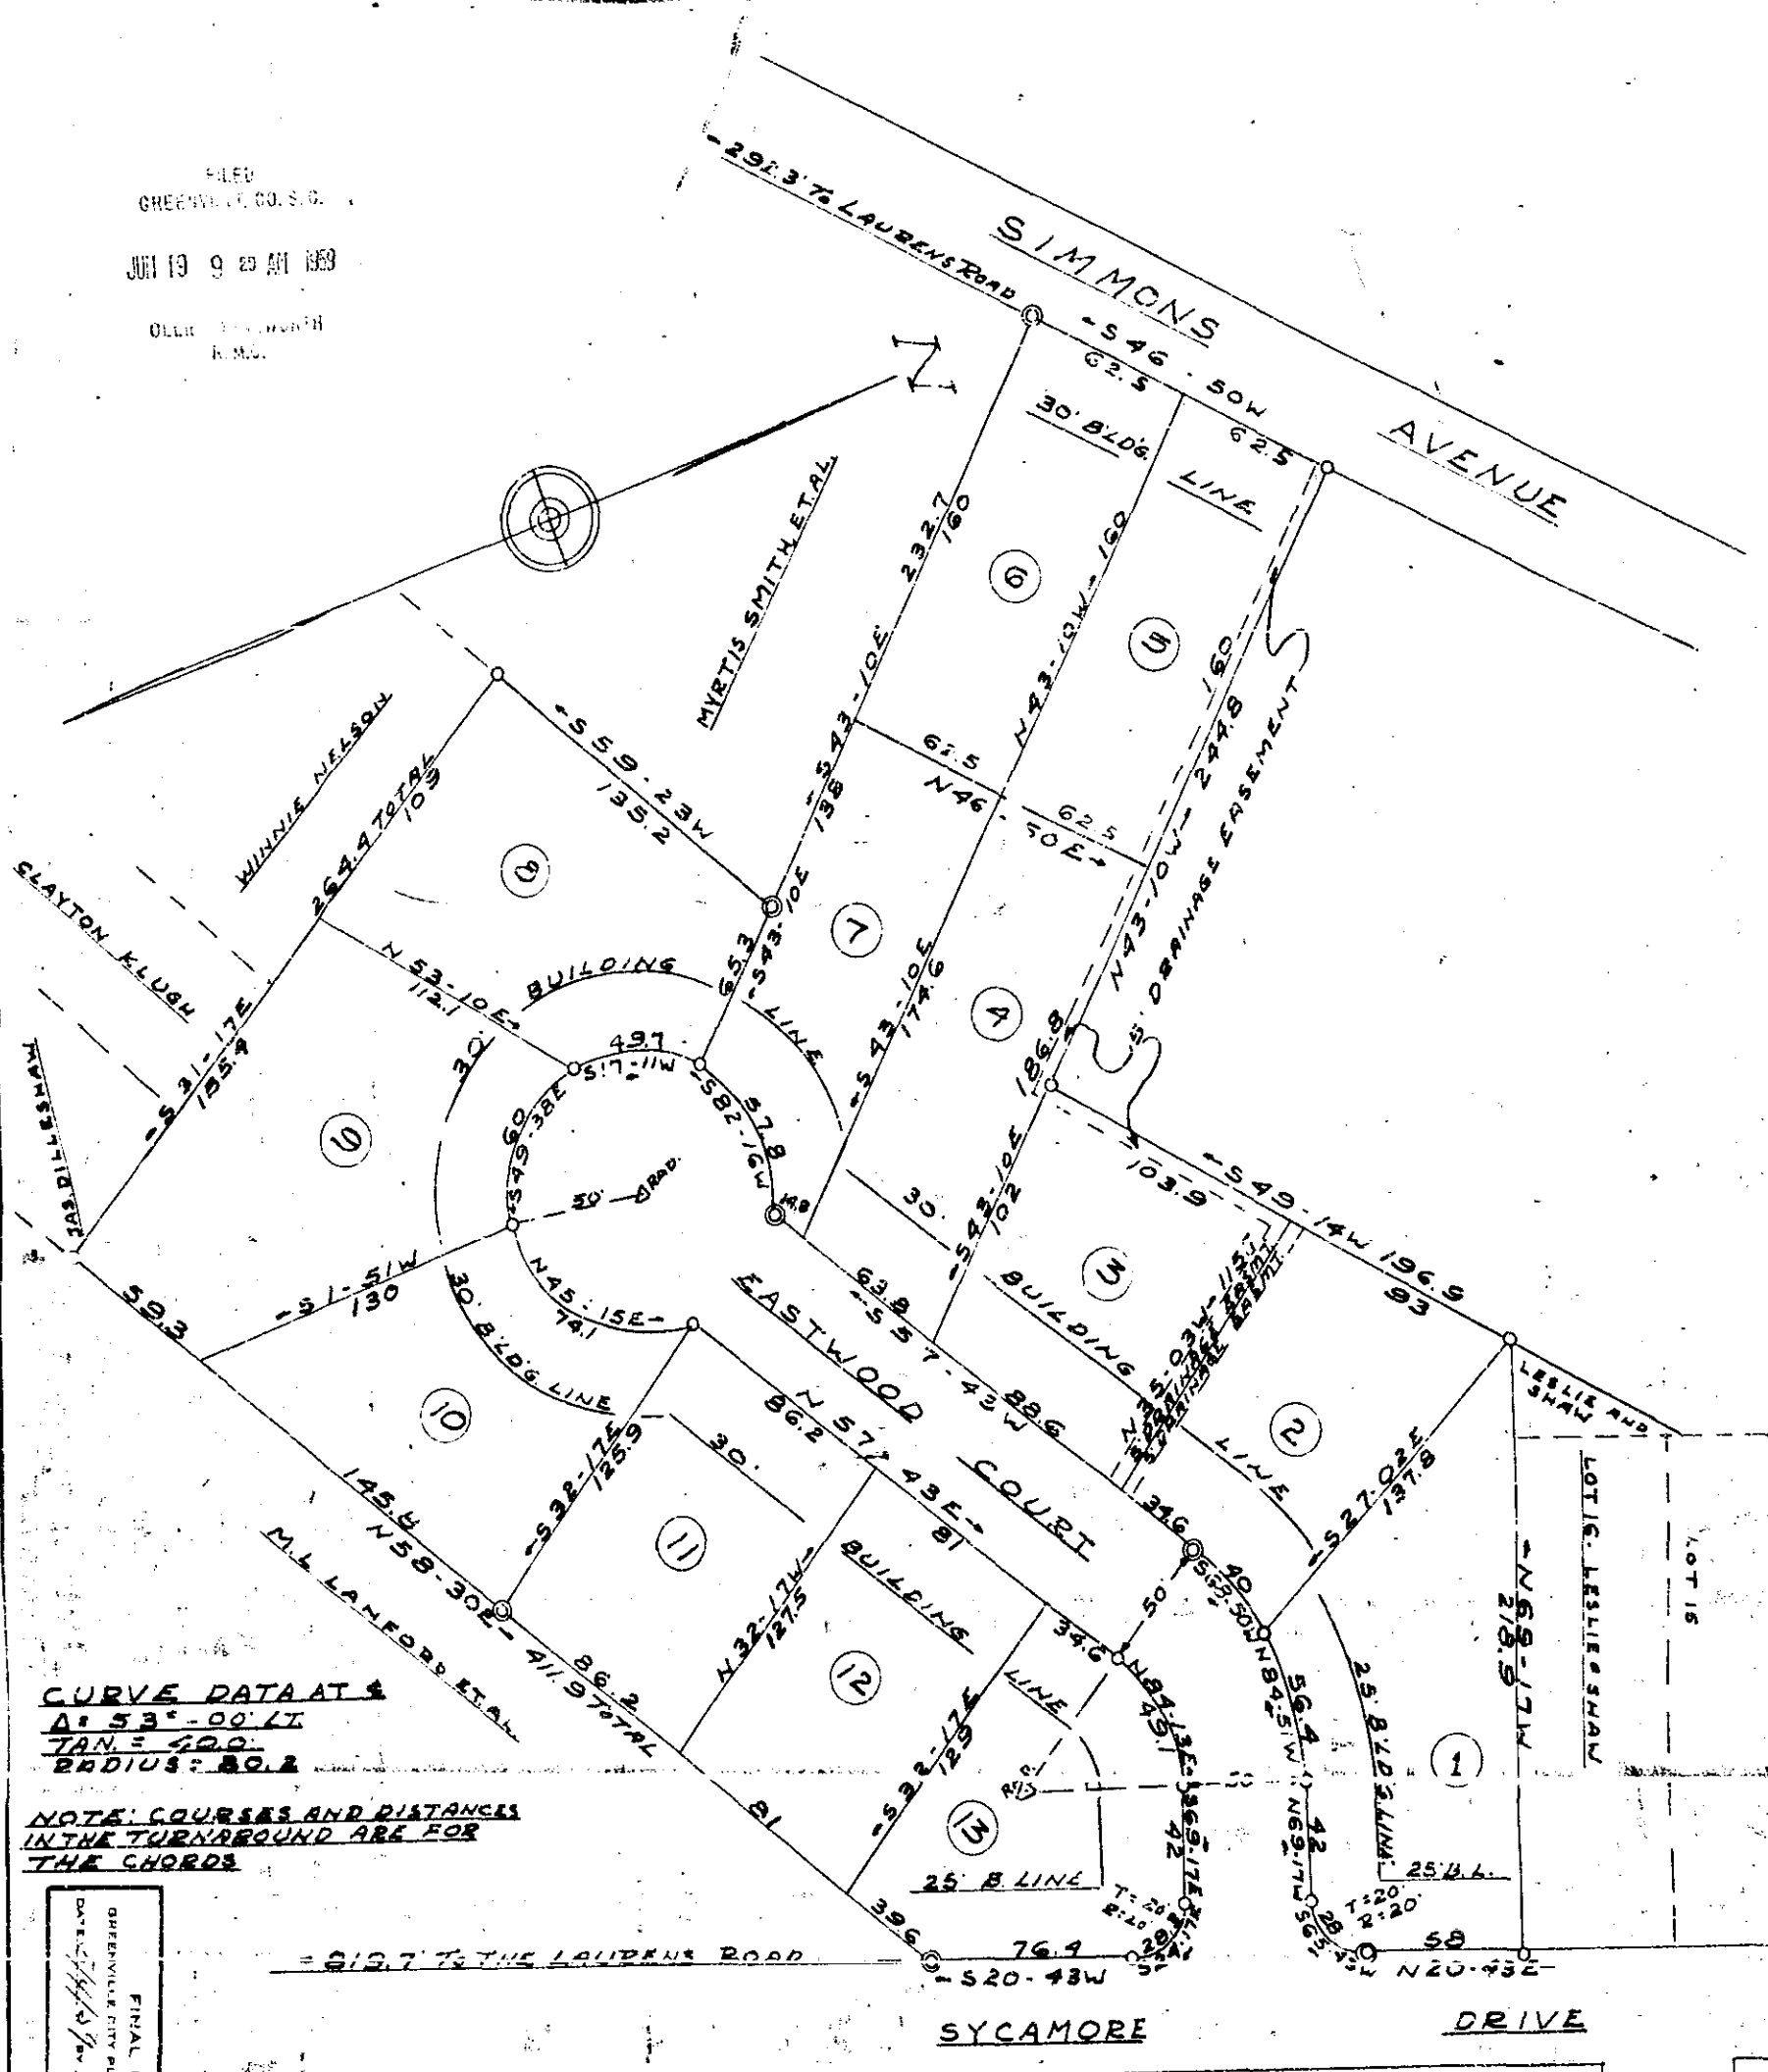

FINAL PLAN APPROVED
GREENVILLE CITY PLANNING & ZONING DEPARTMENT
DATE: 4/15/59
J. Mac Richardson
Secretary to Commission

34163
JUN 19 1959

EASTWOOD TERRACE
 CITY OF GREENVILLE S.C.
 SCALE: 1"=50'
 APRIL 1959
 BY: J. MAC RICHARDSON - REG. L.S.

CERTIFICATE OF SURVEY
 I hereby certify that this is an accurate map of an actual survey completed by me during APRIL 1959
 J. Mac Richardson
 S.C. R.L.S.
 No. 328

NOTE
 © INDICATES CONC. MDN.
 IRON PINS AT ALL OTHER CORNERS.

CERTIFICATE OF OWNER
 We certify that we are the owners of property shown on this plat and do approve of the sub-division thereof as shown.
 LESLIE AND SHAW
 BY: [Signature]
 330 BUNCOMBE ST.