


IRON PINS AT ALL CORNERS.

FILED
GREENVILLE S.C.
DEC 2 10 44 AM 1958
OLLIE F. FLEMING
S. C.

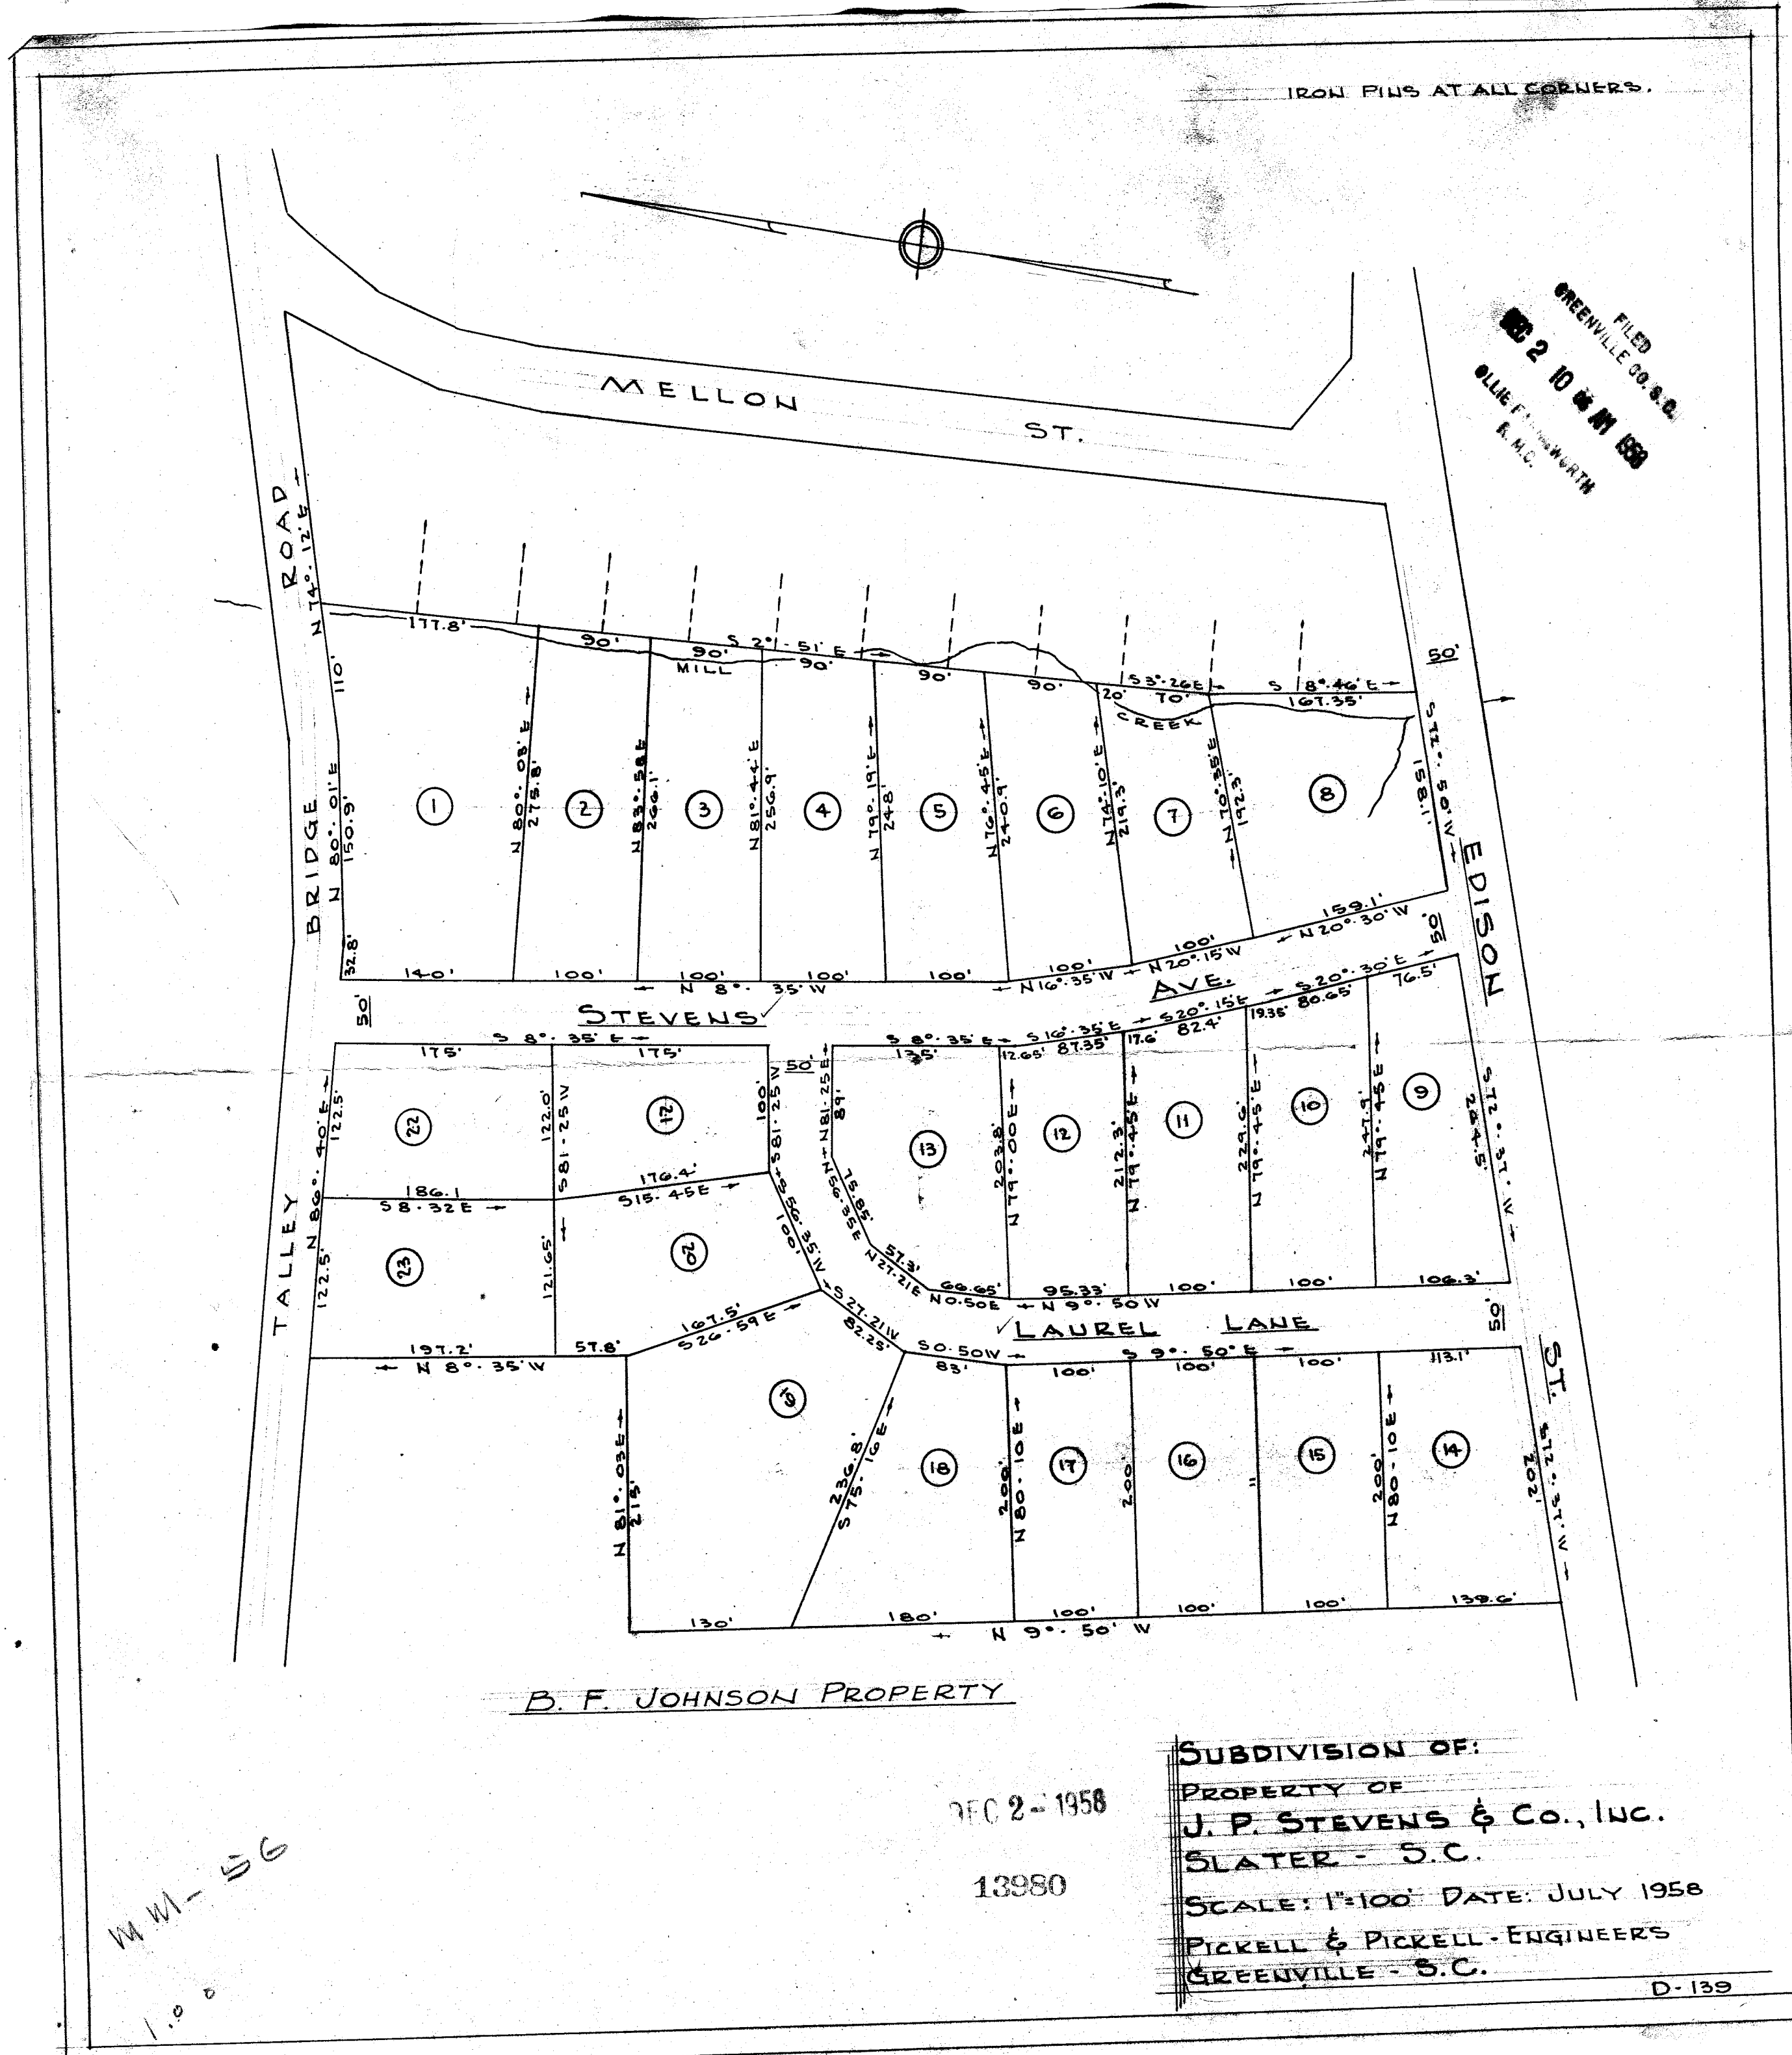

B. F. JOHNSON PROPERTY

MM-5G
1.00

REC 2-1958
13980

SUBDIVISION OF:
PROPERTY OF
J. P. STEVENS & Co., INC.
SLATER - S.C.
SCALE: 1"=100' DATE: JULY 1958
PICKELL & PICKELL - ENGINEERS
GREENVILLE - S.C.

D-139

13980
And this is a copy of Dec 2 1958
And this is a copy of MM-5G
Ollie F. Fleming
Register of Deeds of Greenville County, S.C.