



Plat Book-MM-Page 120

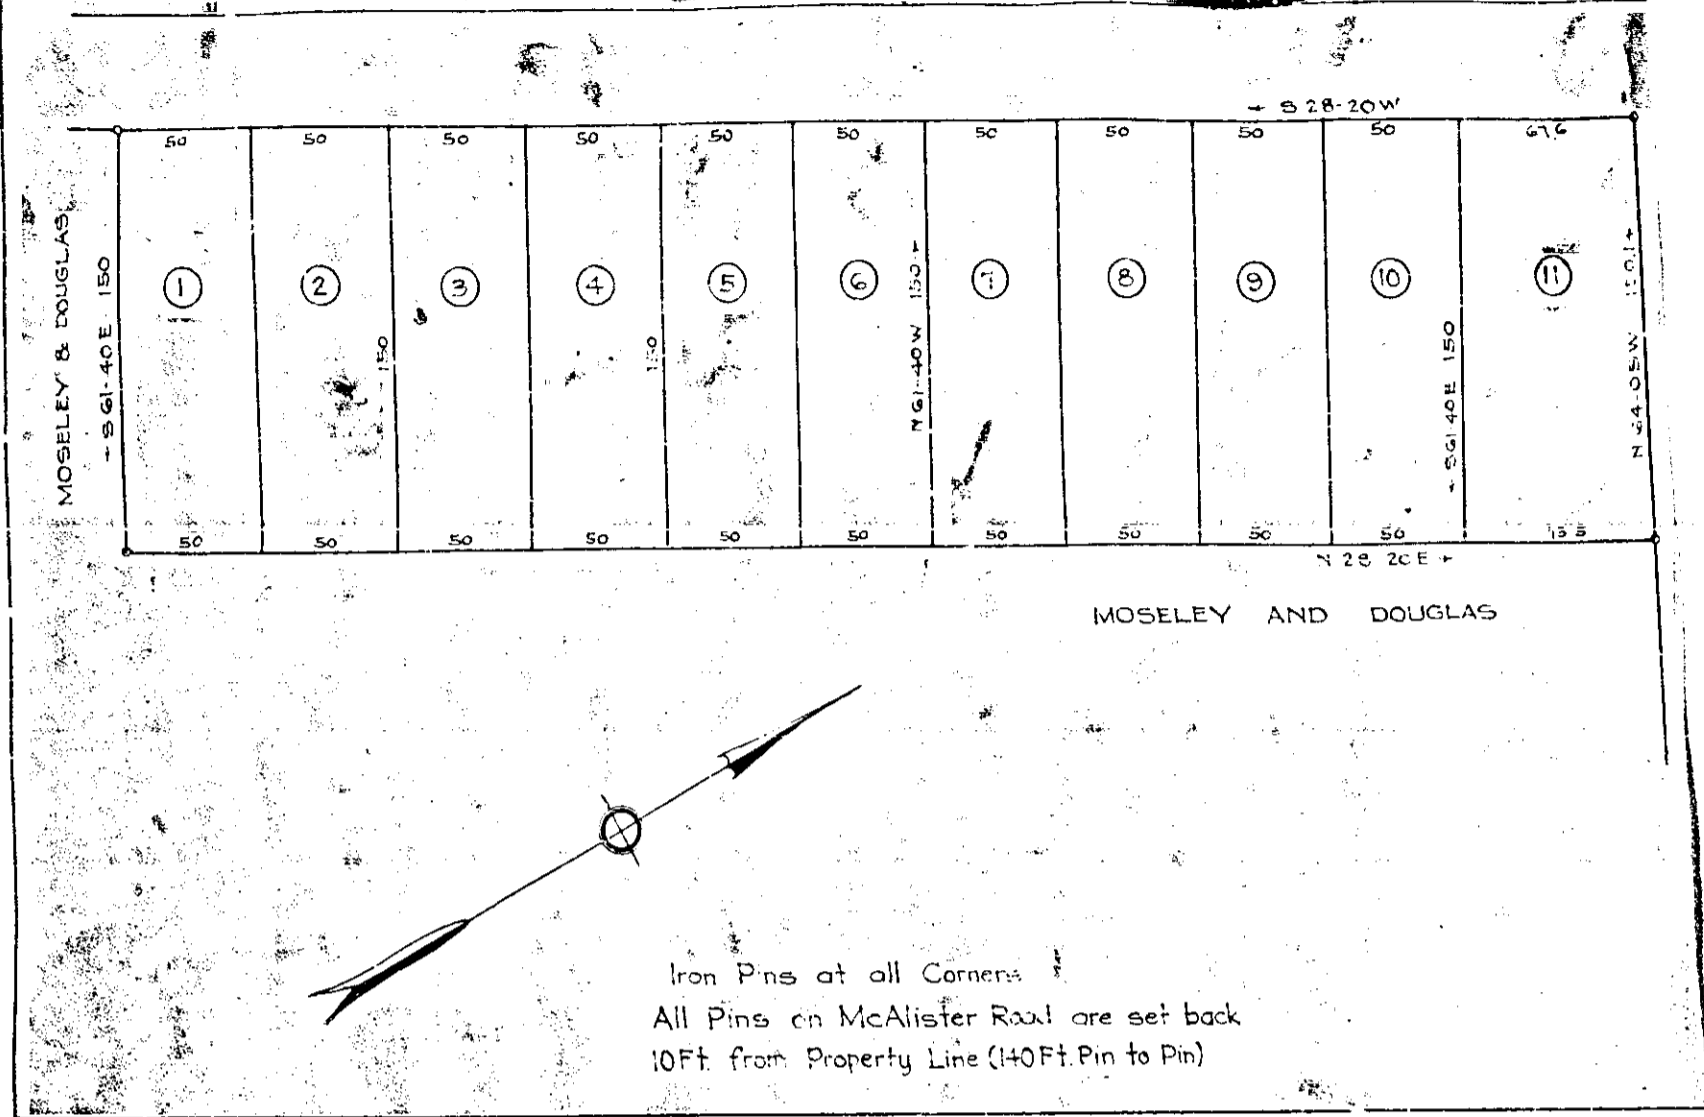

120
McALISTER

ROAD

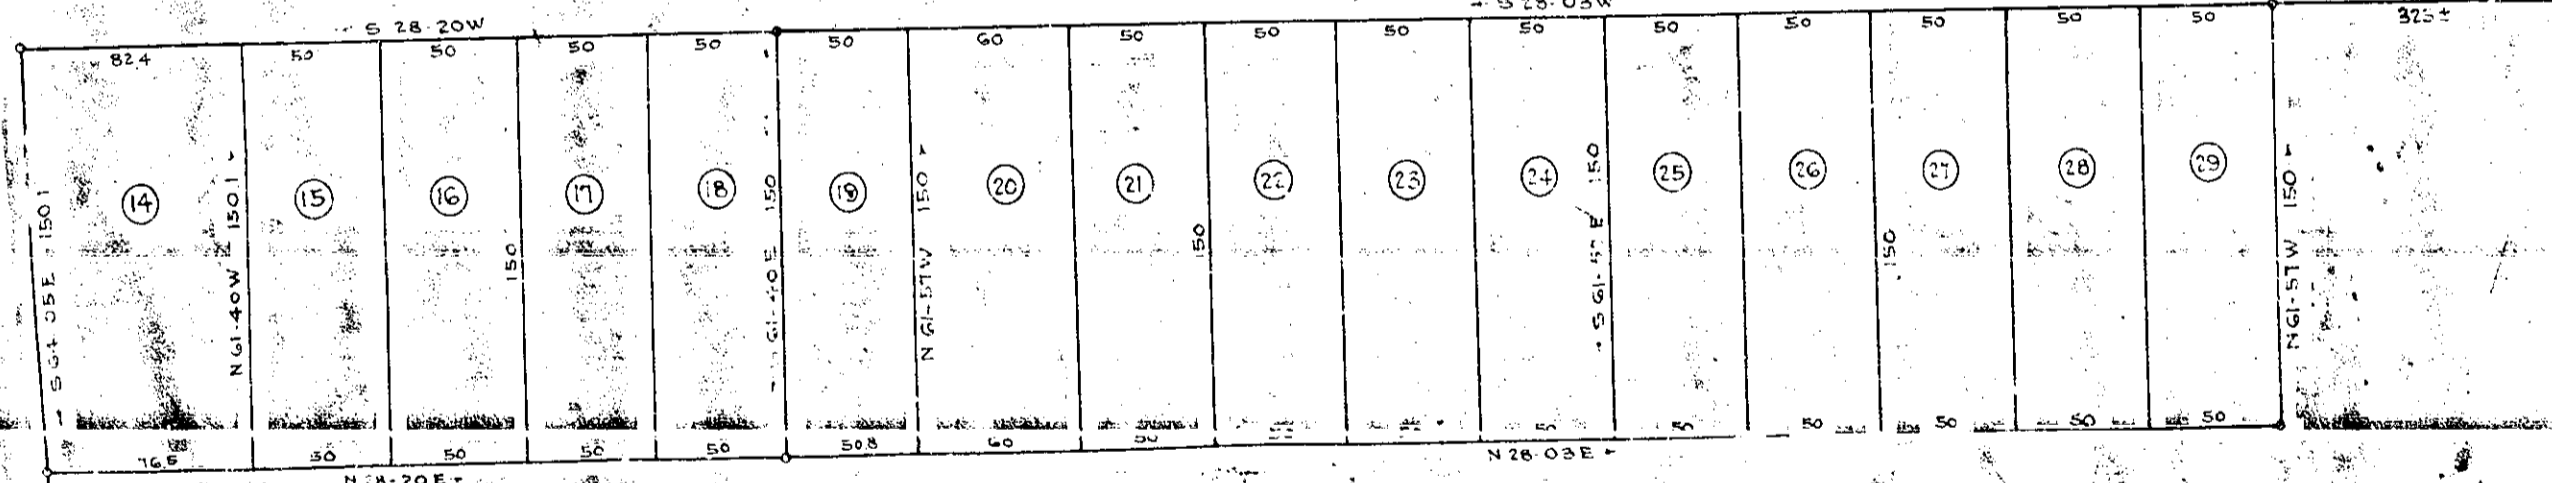

LEGEND BOULEVARD

JONES GREEN

PLAT OF GREENACRE HEIGHTS GREENVILLE, S. C.

Scale 1" = 50' April 1951

DALTON & NEVES

DEC 1 1960

11196

MM-120

Approved:
J. K. Miller
Sec Planning Commission

Book 265

196... day of Dec. 1951
Recorded in...
Register... Greenville County, S.C.

