
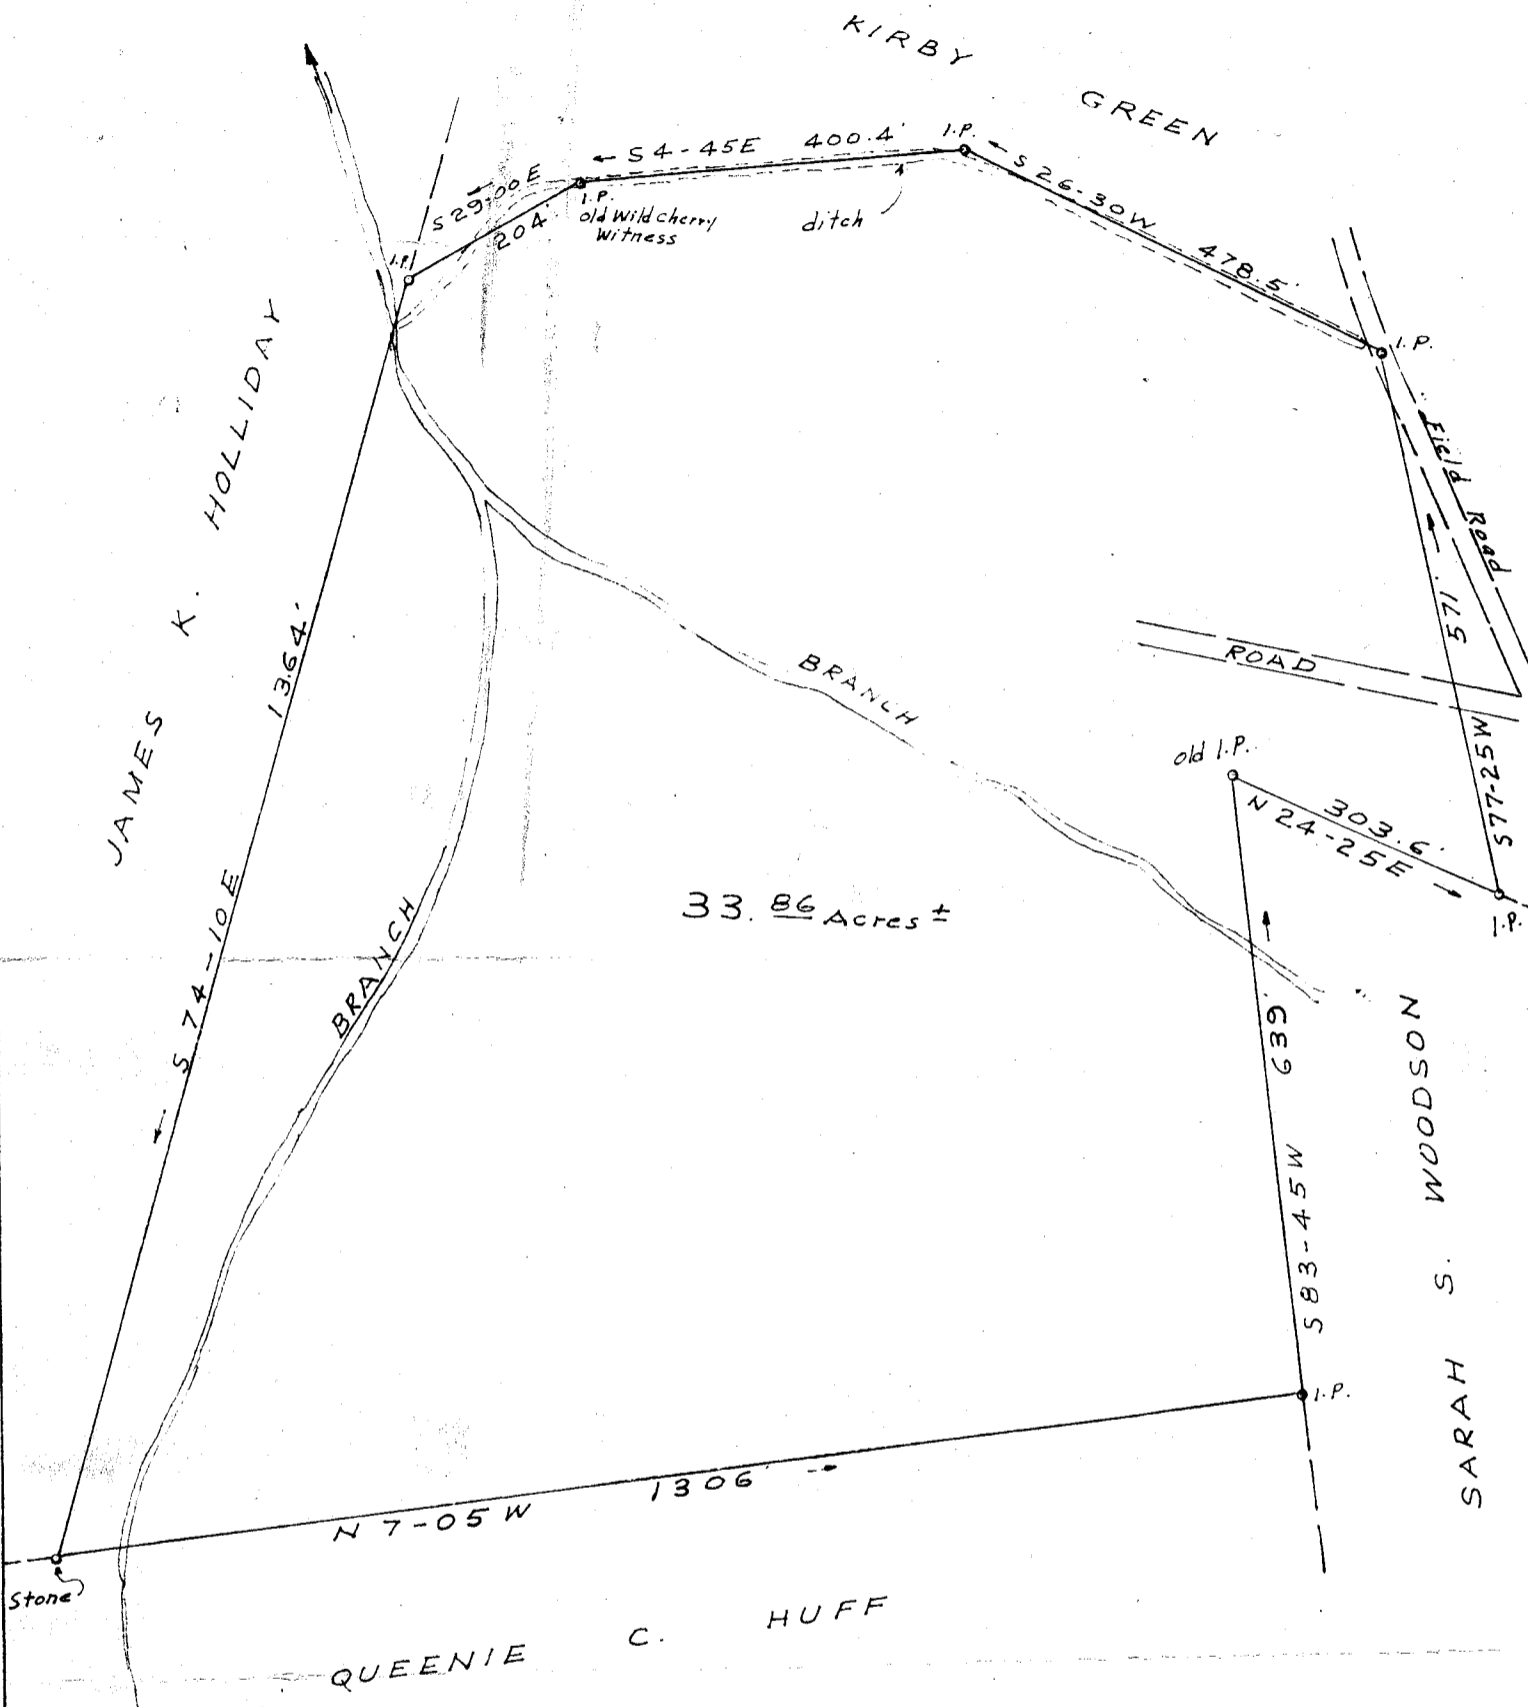


JUN 19 2 45 PM 1957

OLLIE FARNSWORTH
R. M. C.

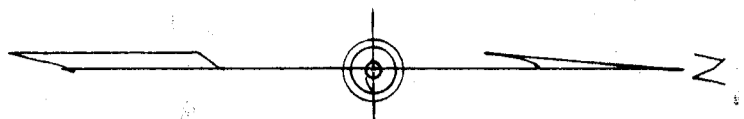

PROPERTY OF

CHAS. W. & ELOISE M. HUFF

GREENVILLE COUNTY S. C.

SCALE 1" = 200'

JUNE 1957

14639

JUN 19 1957

Field book B-57

C. O. Riddle - Reg. L.S. # 1347

See 504

11-105

14639 Filed This 19 day of June 1957

and Recorded in Vol. N N Page 105 at

Ollie Farnsworth

Register Mesne Conveyance Greenville County, S. C.