
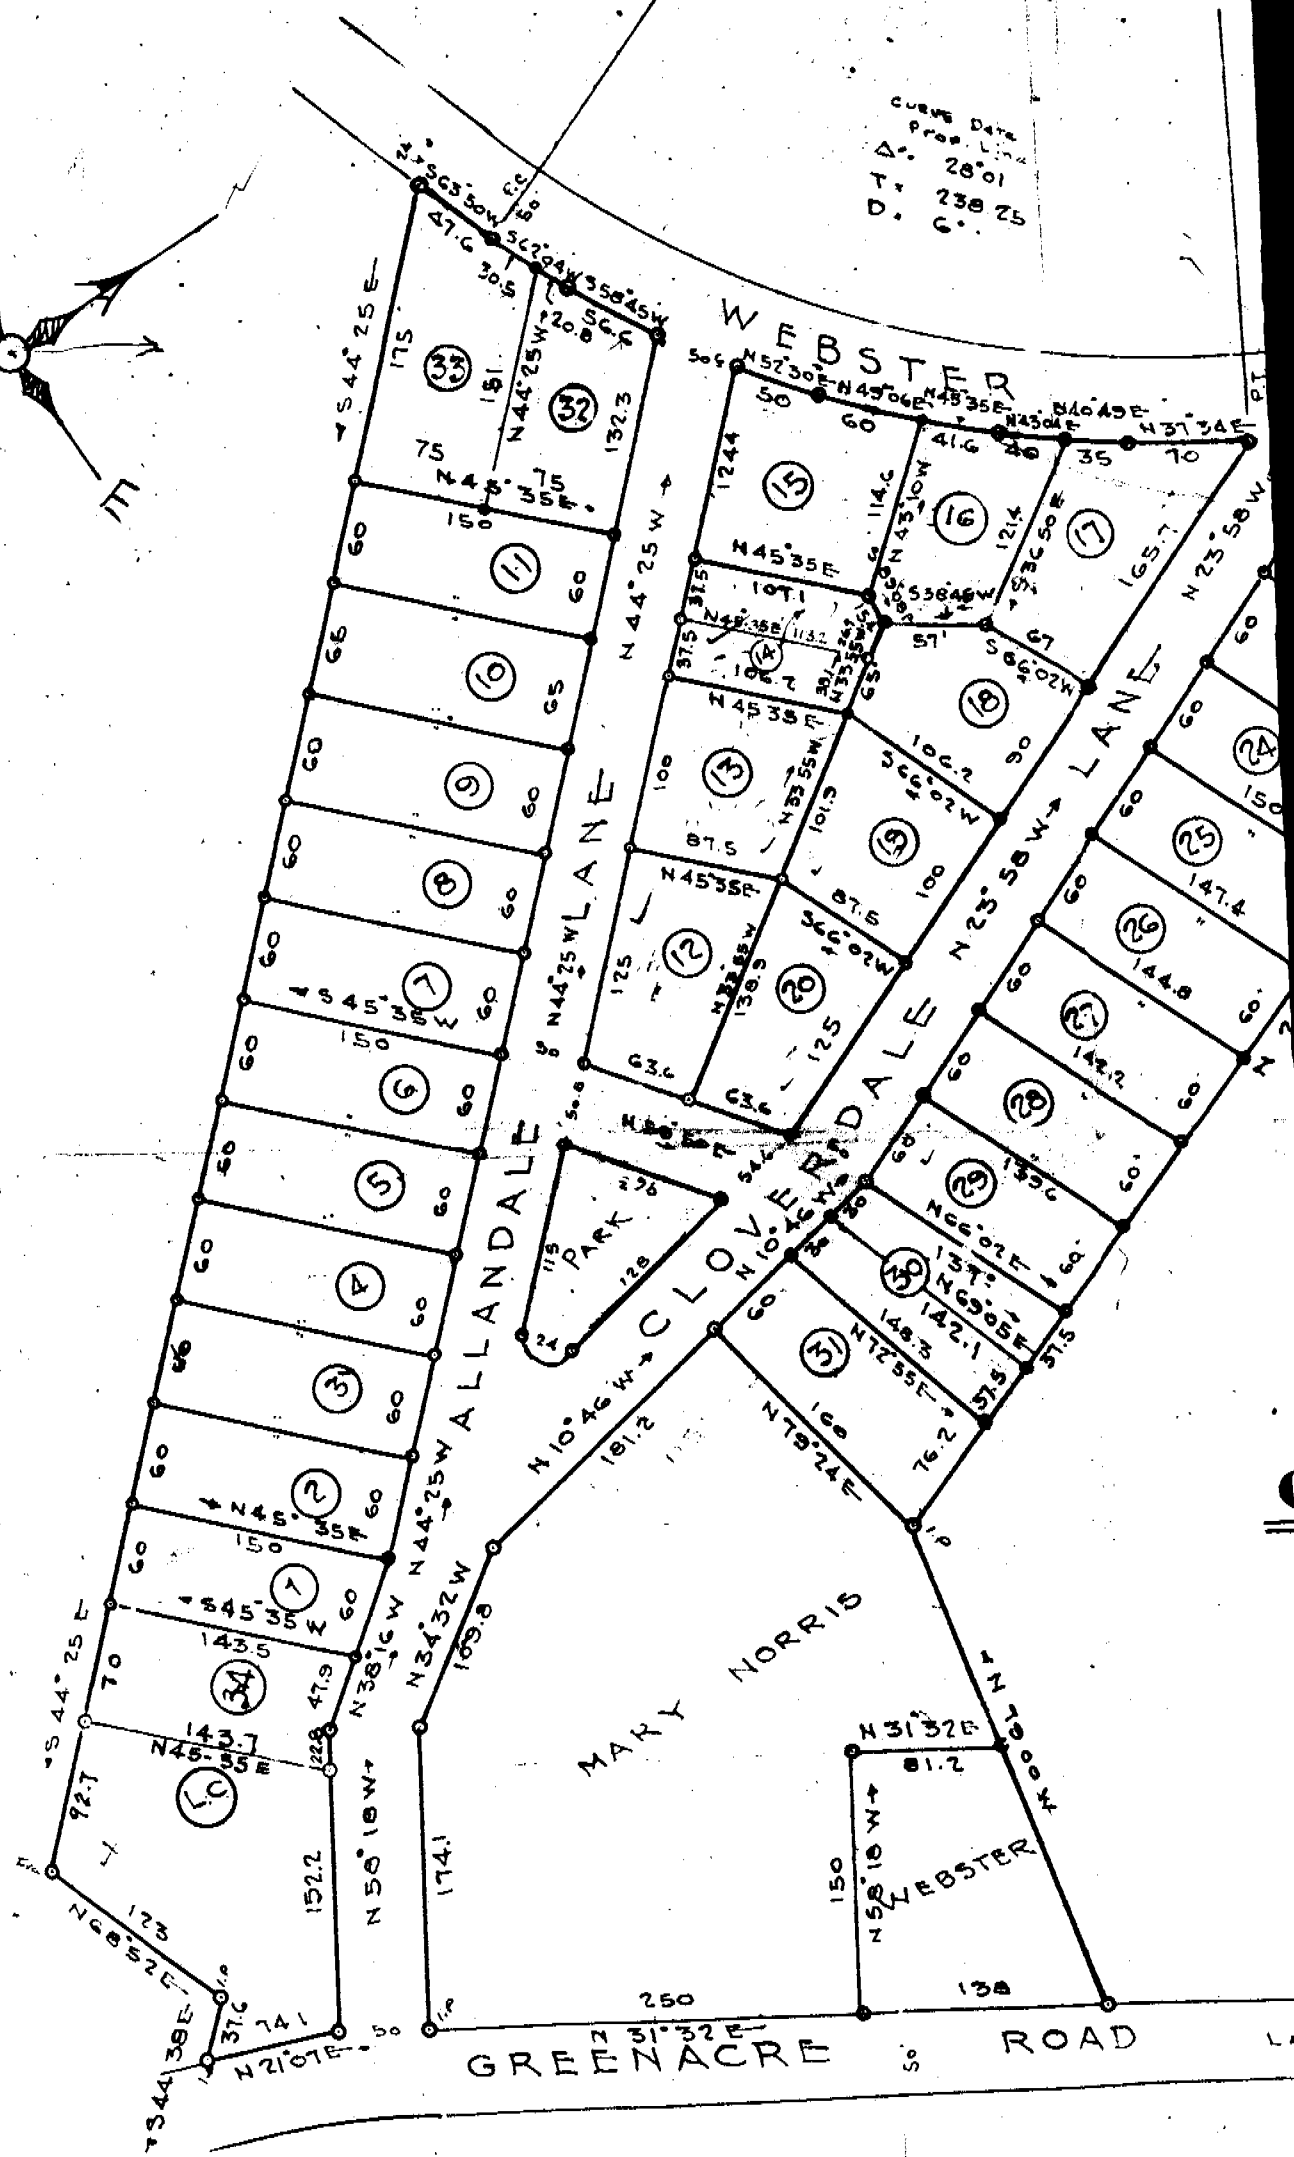


CURVE DATA  
PROP. LINE  
Δ: 28°01'  
T: 238.25  
D: C.

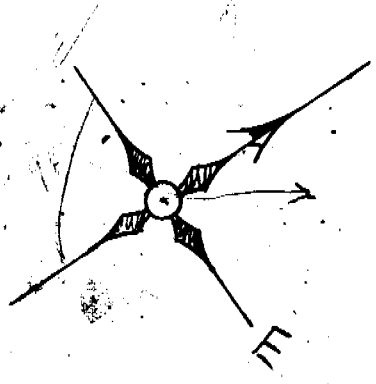

Iron Pin placed at all corners

142 + 020 + 00