



N. 9-178

FINAL PLAN APPROVED  
 GREENVILLE CITY PLANNING AND ZONING COMMISSION  
 DATE 12-2-57 BY *[Signature]*  
 SECRETARY OF COMMISSION

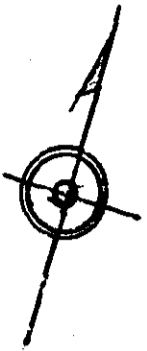

FARR

FARR

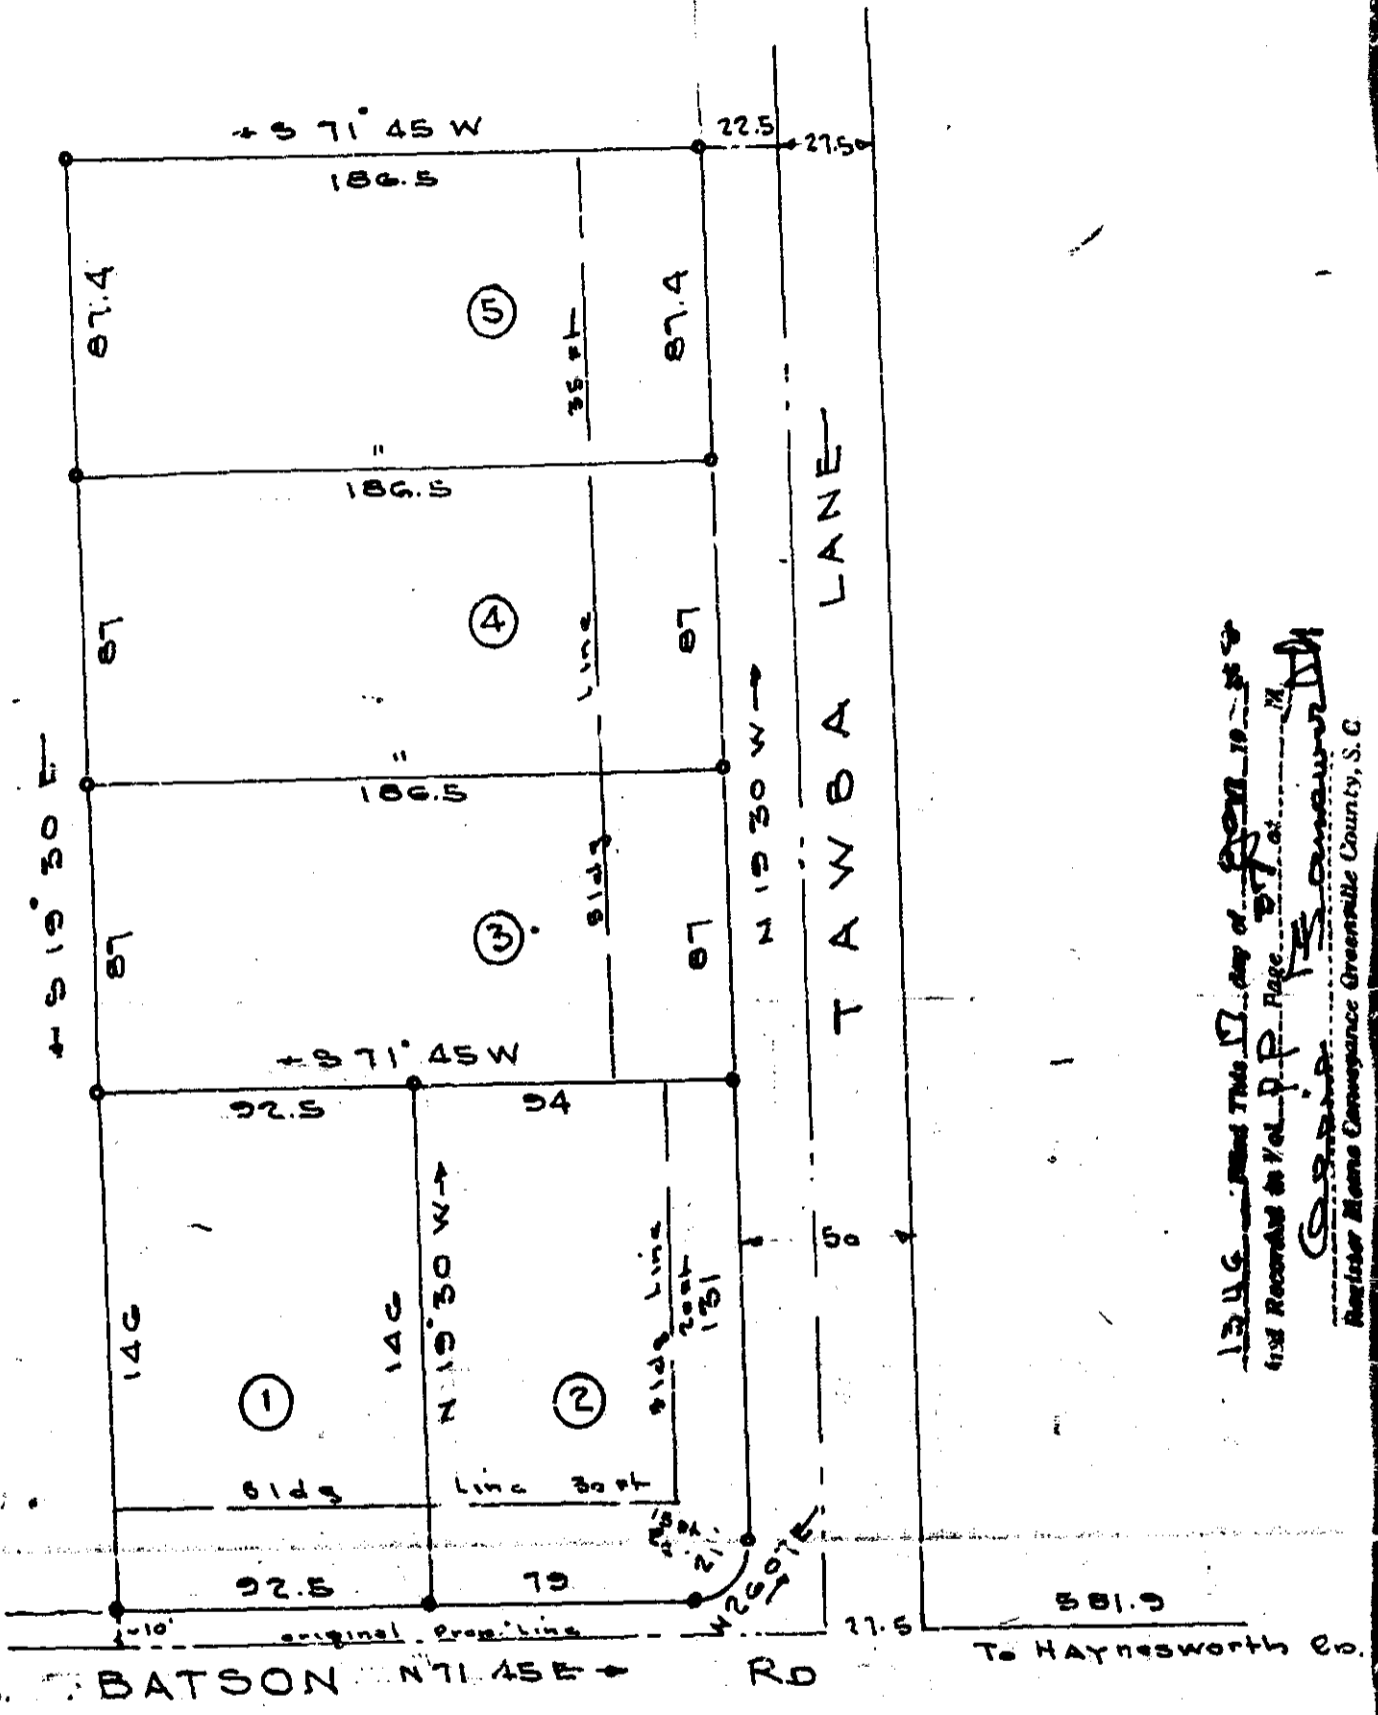

1346 - THIS IS A COPY OF P.P. 10-10-57  
 FIRST RECORDED IN VOL. P.P. PAGE 37 AT  
*[Signature]*  
 Registrar Meigs Conveyance Greenville County, S.C.

CERTIFICATE OF SURVEY

I hereby certify that this is an accurate map of an actual survey completed by me in September 1957

*[Signature]*  
 Registered S.C. Engineer  
 No 1144

CERTIFICATE OF OWNER

I hereby certify that I am the owner of property shown on this plat and do approve of the subdivision thereof as shown.

43 SUMMER ST.  
 GREENVILLE, S.C.

Property of  
**HENRY HARDING**  
 Neen  
**GREENVILLE, S.C.**

Scale 1" = 50'

Sept 1957

JAN 17 1958

1346

G. C. JONES  
 CIVIL ENGINEER  
 GREENVILLE, S.C.

FILED  
 GREENVILLE CO. S.C.  
 JAN 17 10 40 AM 1958

*Plat 10 100 10 10*