
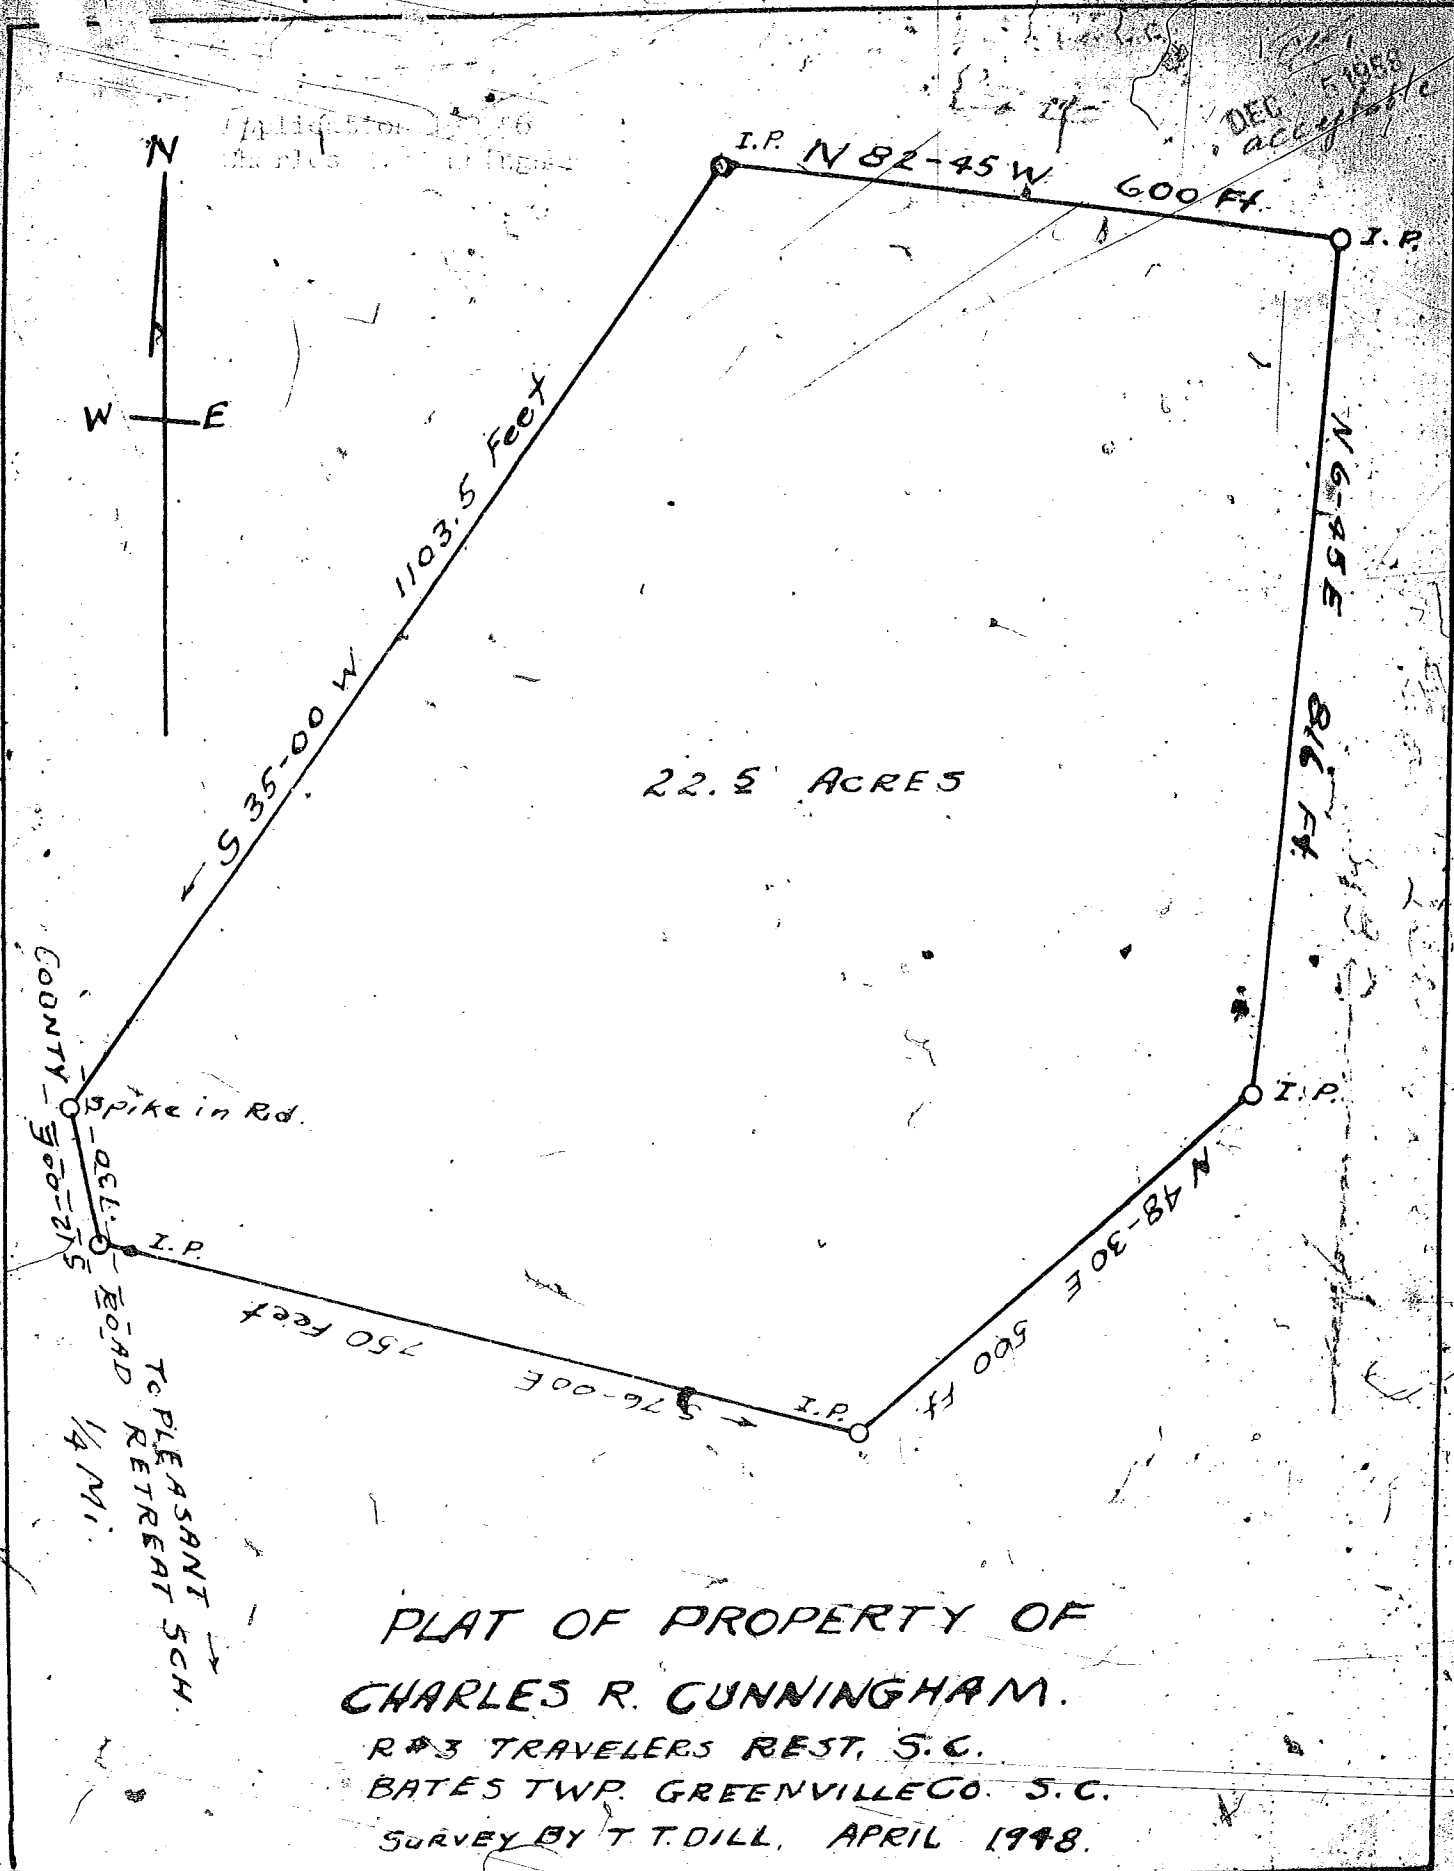


DEC 5 1953
acceptance

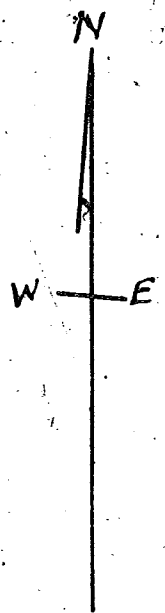

22.5 ACRES

PLAT OF PROPERTY OF
CHARLES R. CUNNINGHAM.

R#3 TRAVELERS REST, S.C.
BATES TWP. GREENVILLE CO. S.C.

SURVEY BY T. T. DILL, APRIL 1948.