
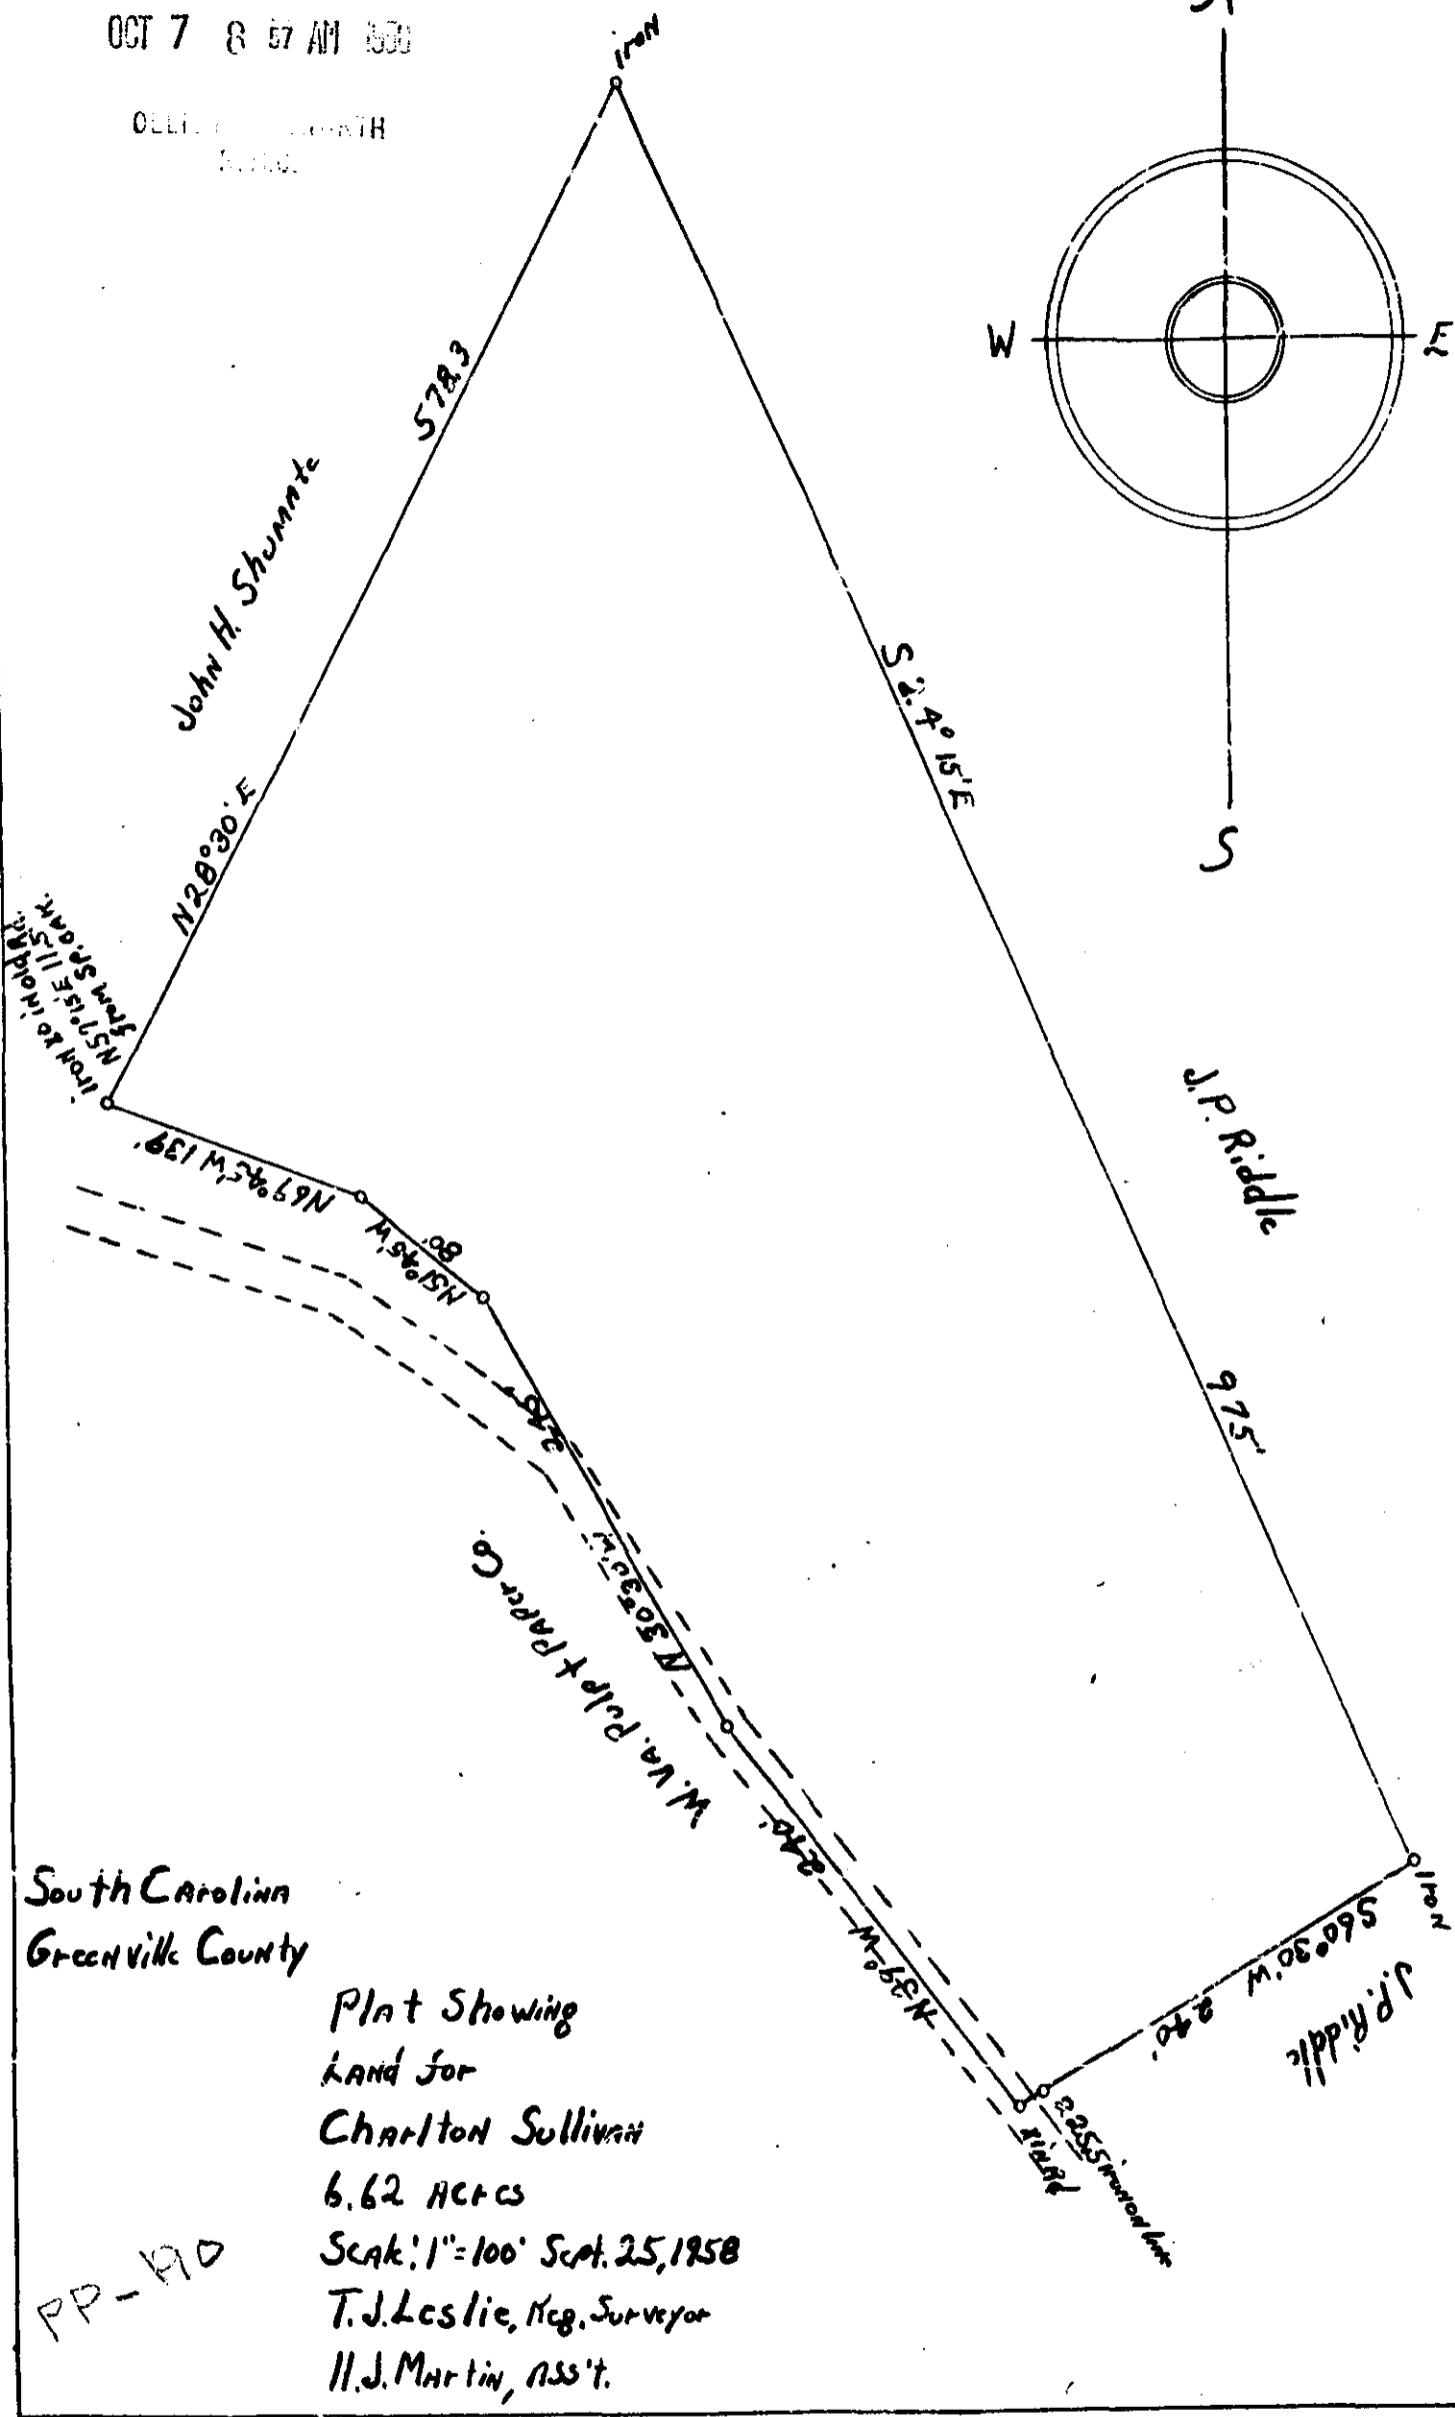


OCT 7 8 57 AM 1958

OLLIE ... SOUTH ...

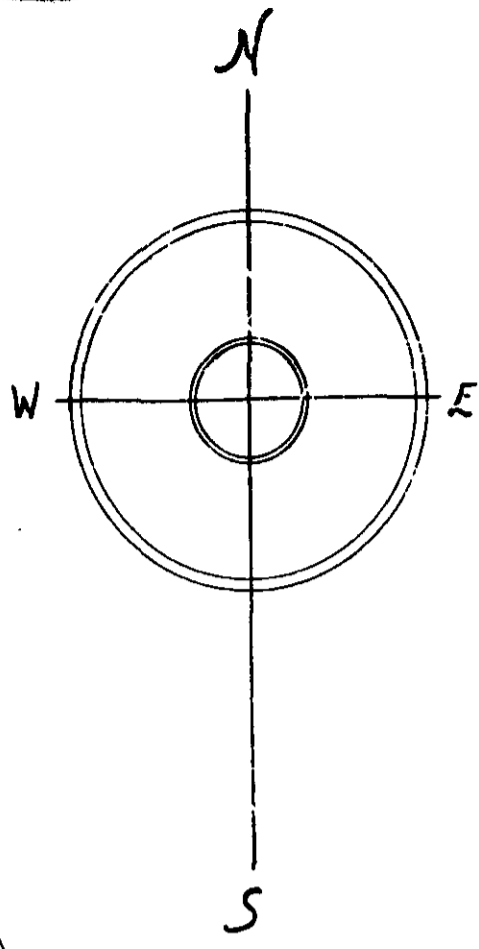

South Carolina
Greenville County

Plat Showing
Land for
Charlton Sullivan
6.62 ACRES
Scale: 1" = 100' Sept. 25, 1958
T.J. Leslie, Reg. Surveyor
H.J. Martin, Ass't.

PP-190

See 100

9104 OCT 7 1958

9104 - Filed Tax 7 ... 1958
and recorded in vol. P.P. 190
Register Meane Company, Greenville County, S.C.