


Plat Book PP, Page 198

TOTAL LENGTH 2266⁶ Feet.

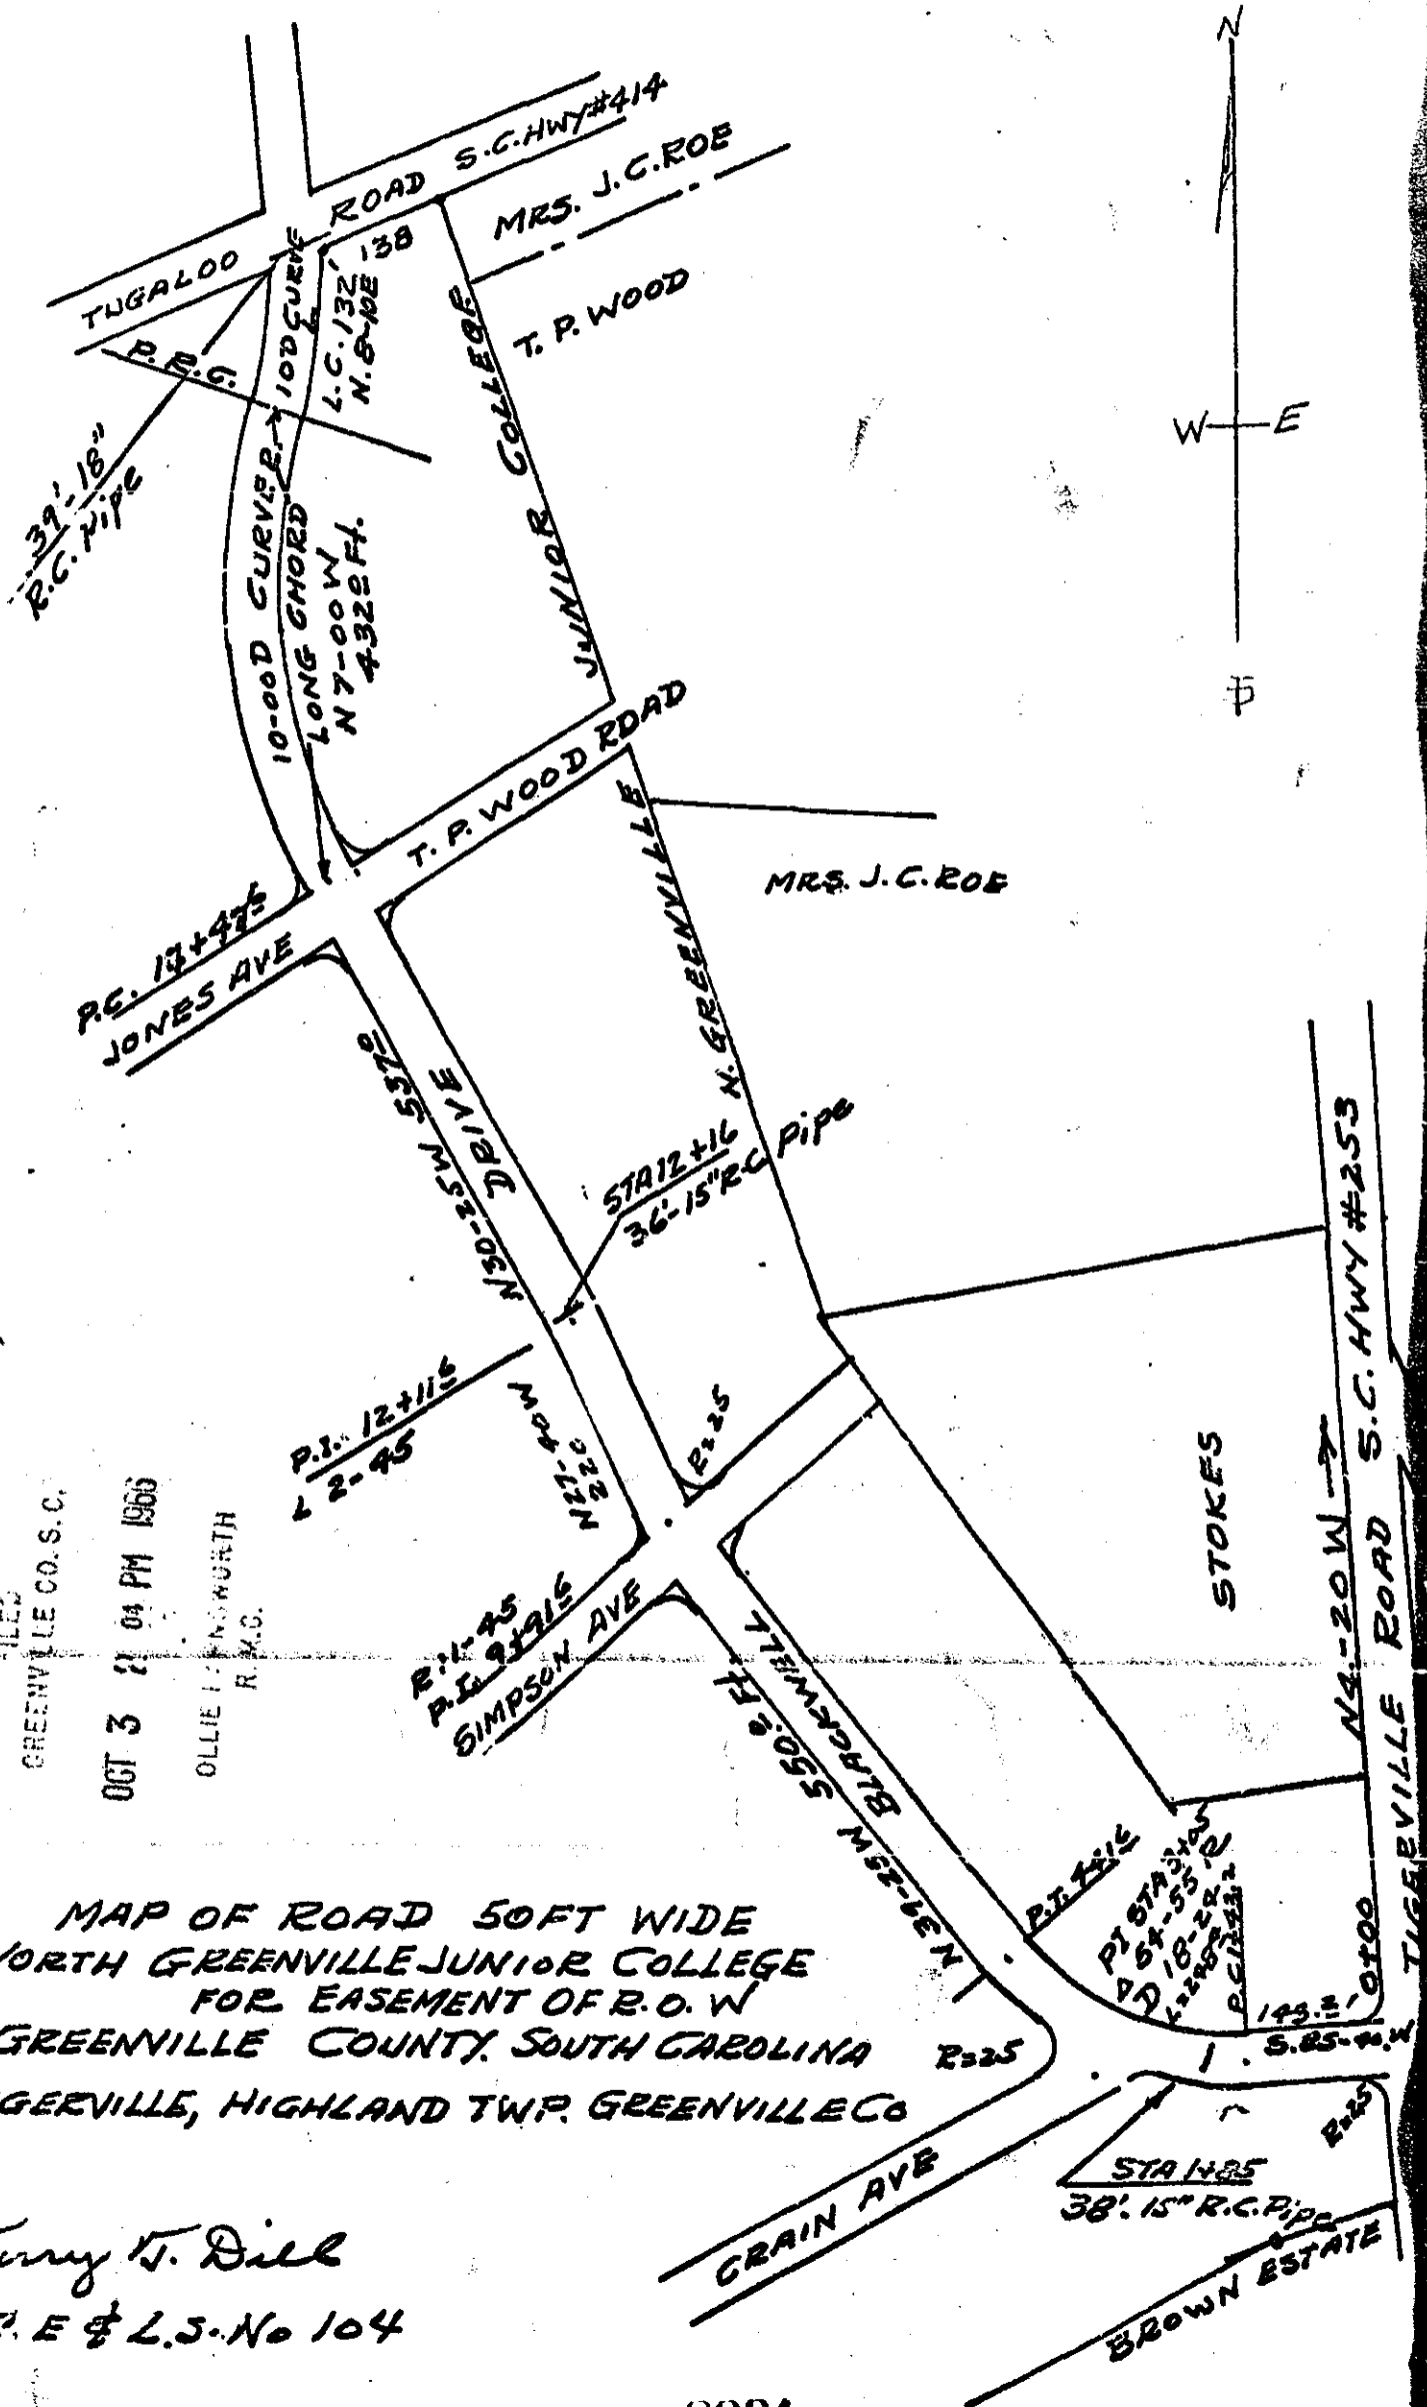

MAP OF ROAD 50 FT WIDE
 NORTH GREENVILLE JUNIOR COLLEGE
 FOR EASEMENT OF R.O.W
 GREENVILLE COUNTY, SOUTH CAROLINA
 TIGERVILLE, HIGHLAND TWP. GREENVILLE CO

By Terry T. Dill
 Reg C. E & L.S. No 104

Filed This 24th day of Oct 1966
 And Recorded in Vol. PP Page 198 at 2:00 PM
 Register Name: Ollie F. Knapp
 Registrar: Greenville County, S. C.

FILED
 GREENVILLE CO. S. C.
 OCT 3 11 04 PM 1966
 OLLIE F. KNAPP
 R.M.C.