



EE/RS

(S.C. HX 103)

14.4 AC
FUTURE DEVELOPMENT
564-239

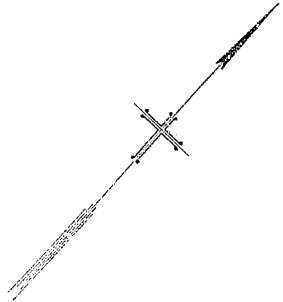

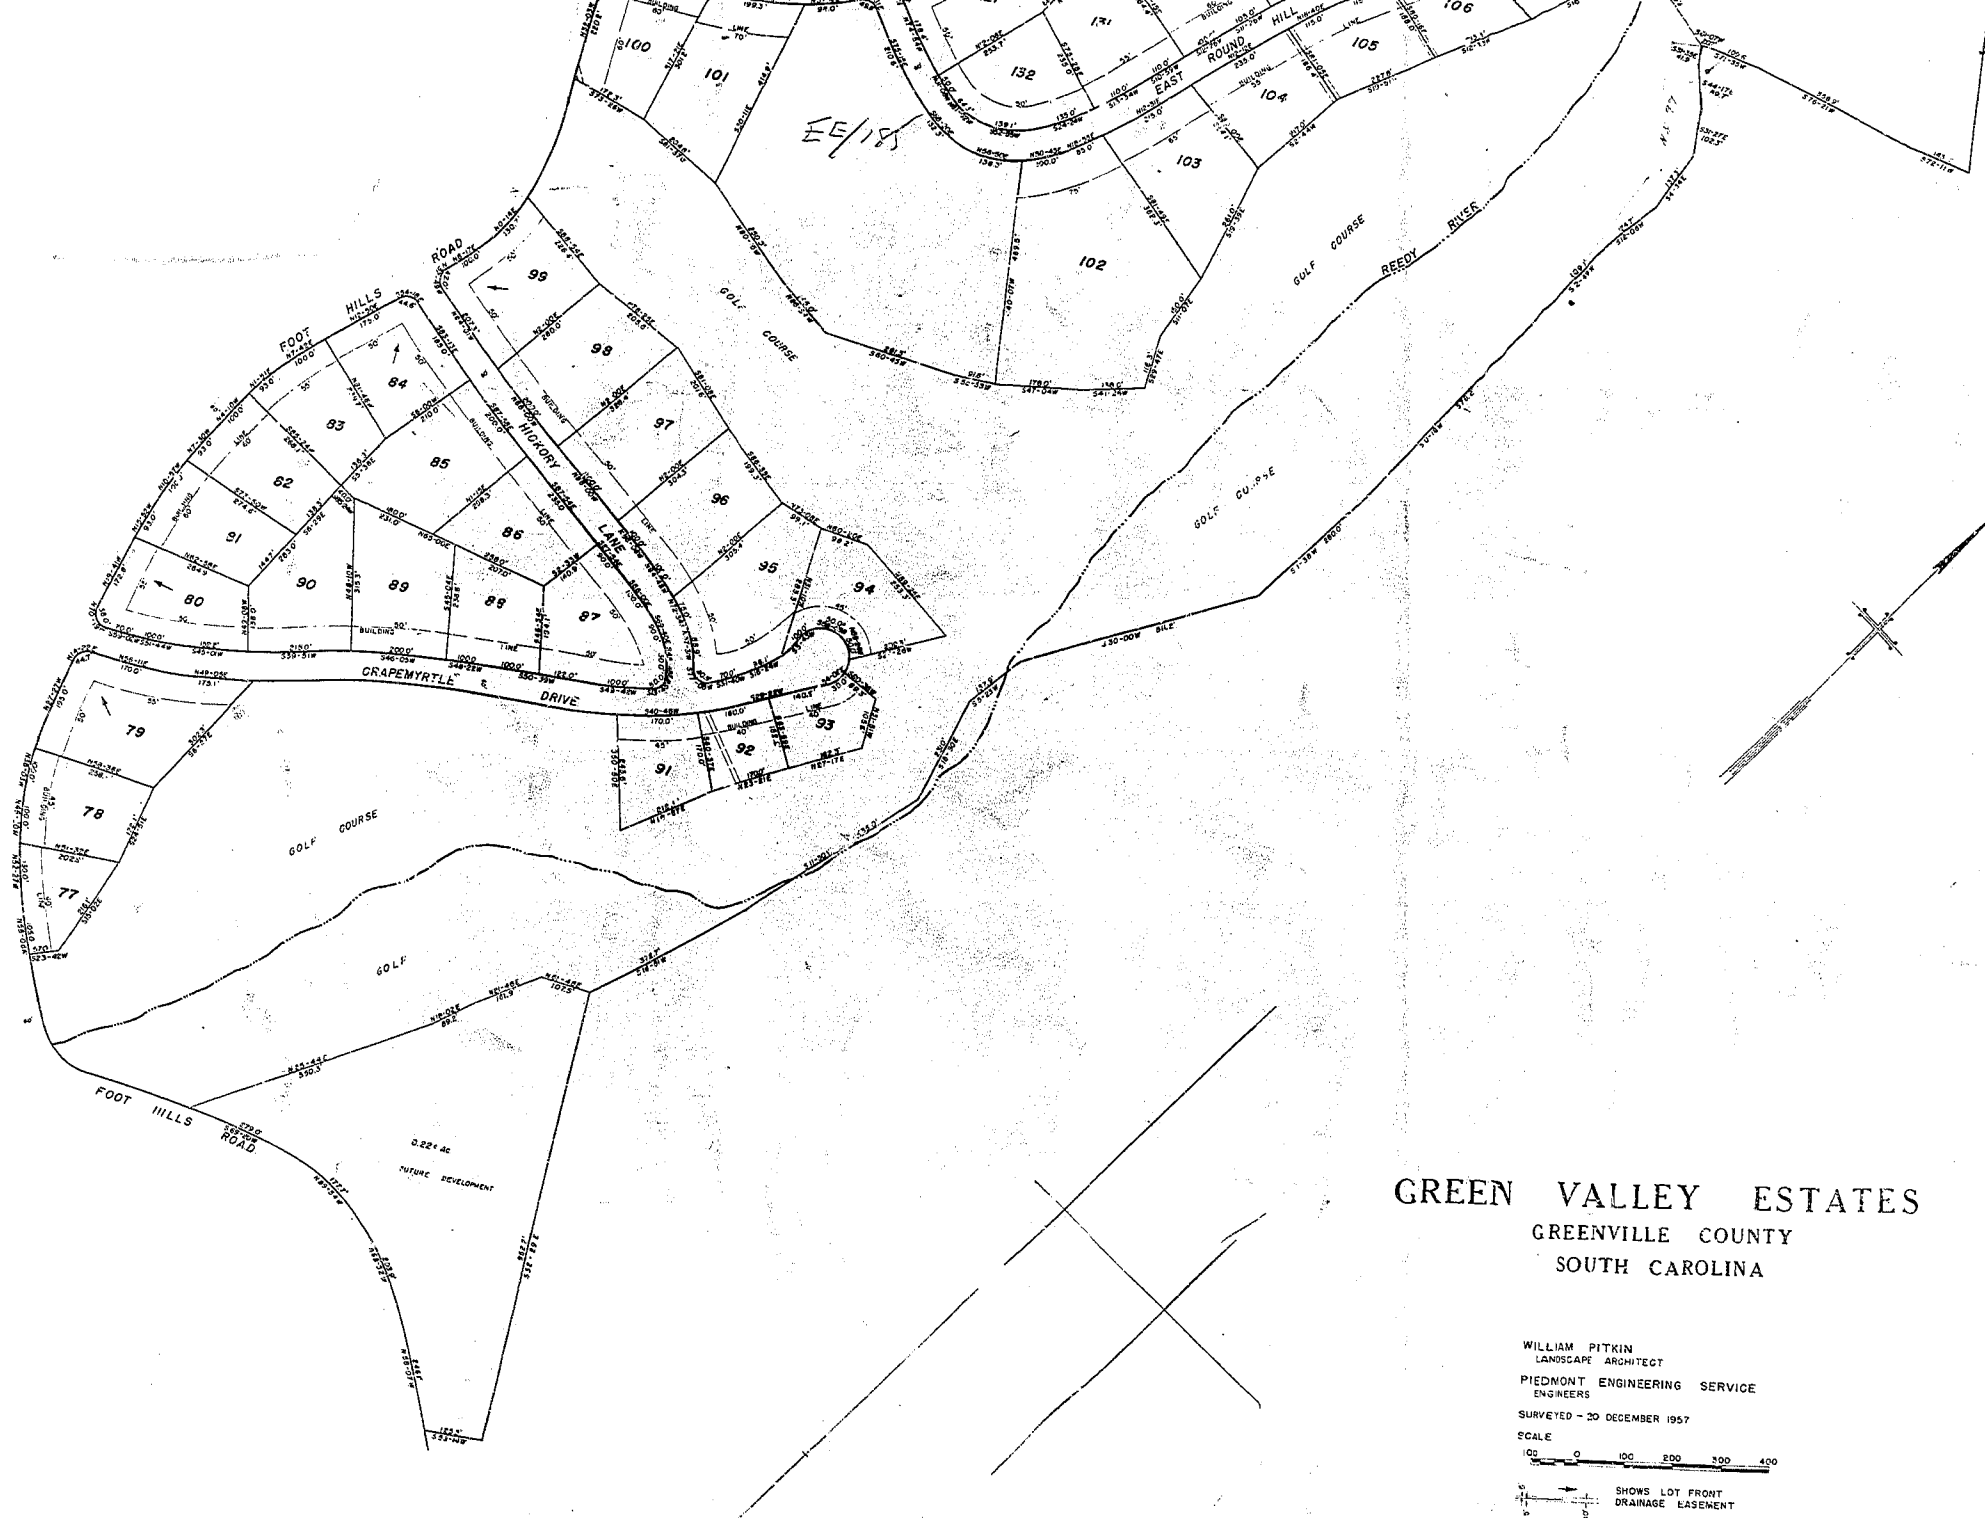

GREEN VALLEY ESTATES
 GREENVILLE COUNTY
 SOUTH CAROLINA

WILLIAM PITKIN
 LANDSCAPE ARCHITECT
 PIEDMONT ENGINEERING SERVICE
 ENGINEERS
 SURVEYED - 20 DECEMBER 1957
 SCALE
 0 100 200 300 400
 SHOWS LOT FRONT
 DRAINAGE EASEMENT