


**CURVE DATA ALONG NORTHERN R.O.W. LINE**  
**CURVE No. 2**  
 A: 50° 03'  
 R: 783.40'  
 T: 36.5'  
 L: 63.6'

**CURVE DATA ALONG S. CURVE No. 1, 2, 3**  
 1 6° 23' 11" 609.52' 101.3  
 2 20° 45' 17" 30' 600' 118.6

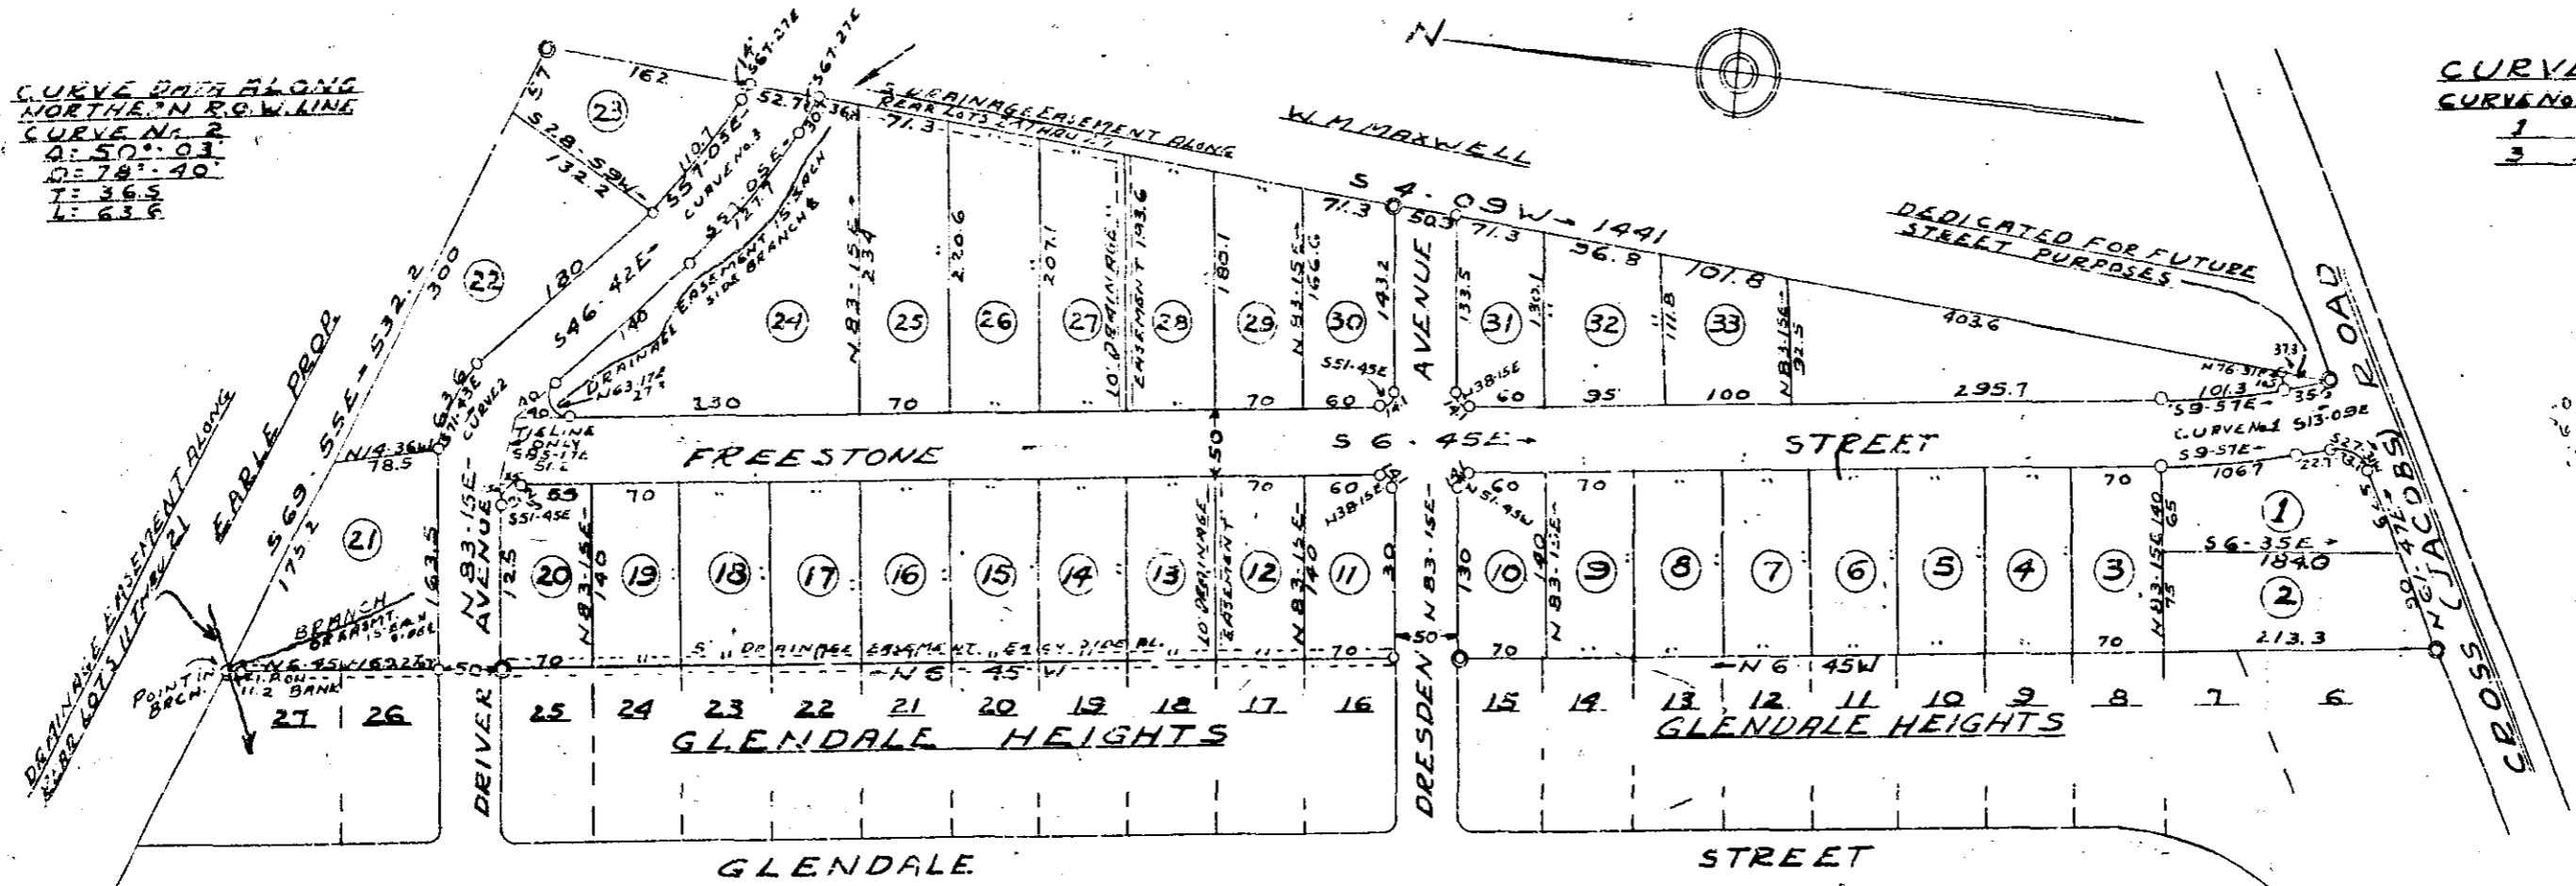

1992 Plat this plat of Sub. 13 B  
 and recorded in Vol. 13 of  
 Registrar's Office  
 Registrar, Meigs, Lawrence & Co., Inc., County, S.C.

**CERTIFICATE OF SURVEY**  
 I Hereby Certify That This is An  
 Accurate Map Of An Actual Survey  
 Completed By Me on JUNE 16  
 1958.  
 J. Mac Richardson  
 R.L.S. No. 598

**CERTIFICATE OF OWNERS**  
 I hereby certify that I am  
 The Owner of Property Shown  
 on This Plat and Do Approve Of  
 The Subdivision There of As Shown.  
 John Cordell

**FINAL PLAT**  
**GLENDALE HEIGHTS ADDITION**  
 GREENVILLE COUNTY, S.C.  
 JUNE 1958  
 SCALE: 1"=100'

FINAL PLAN APPROVED  
 GREENVILLE CITY PLANNING & ZONING COMMISSION  
 DATE 7/7/58 BY [Signature]  
 SECRETARY OF COMMISSION

1800 PINS ALL CORNERS & ANGLES  
 INDICATE CONC. MONUMENT

4903  
 AUG 22 1958 1.50