
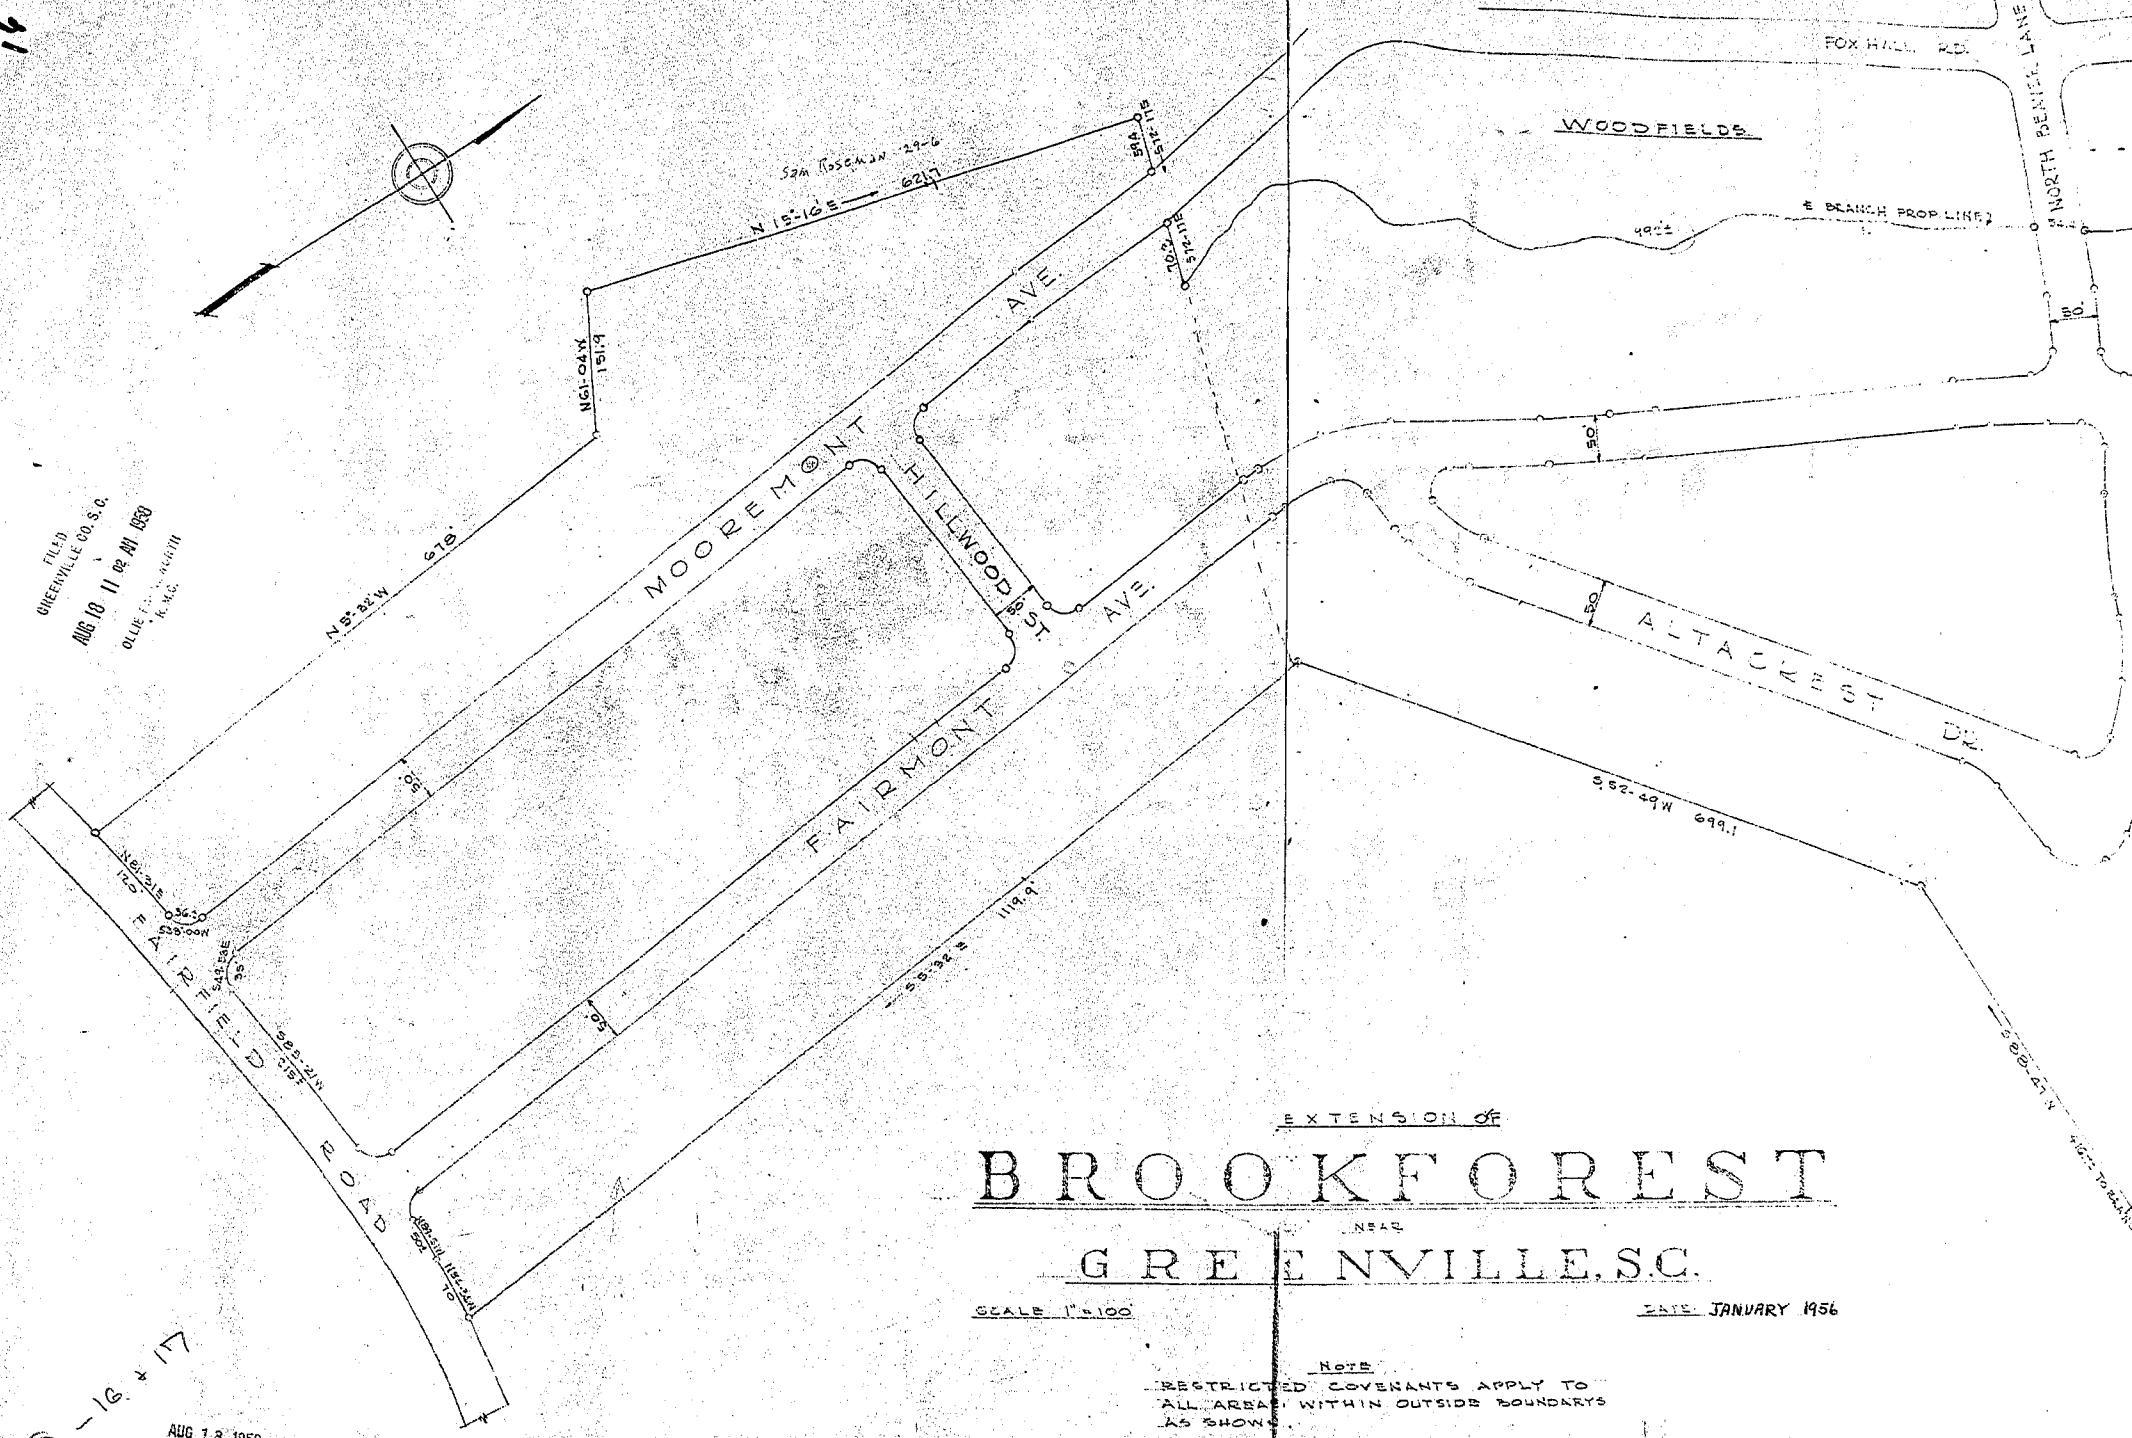


11

FILLED  
GREENVILLE CO. S.C.  
AUG 18 11 PM AM 1958  
OLLIE E. ...  
M.C.

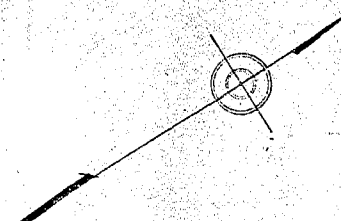

EXTENSION OF  
**BROOKFOREST**  
NEAR  
**GREENVILLE, S.C.**

SCALE 1"=100'

DATE JANUARY 1956


NOTE  
RESTRICTED COVENANTS APPLY TO  
ALL AREAS WITHIN OUTSIDE BOUNDARIES  
AS SHOWN

16-16-17

AUG 18 1958

4569



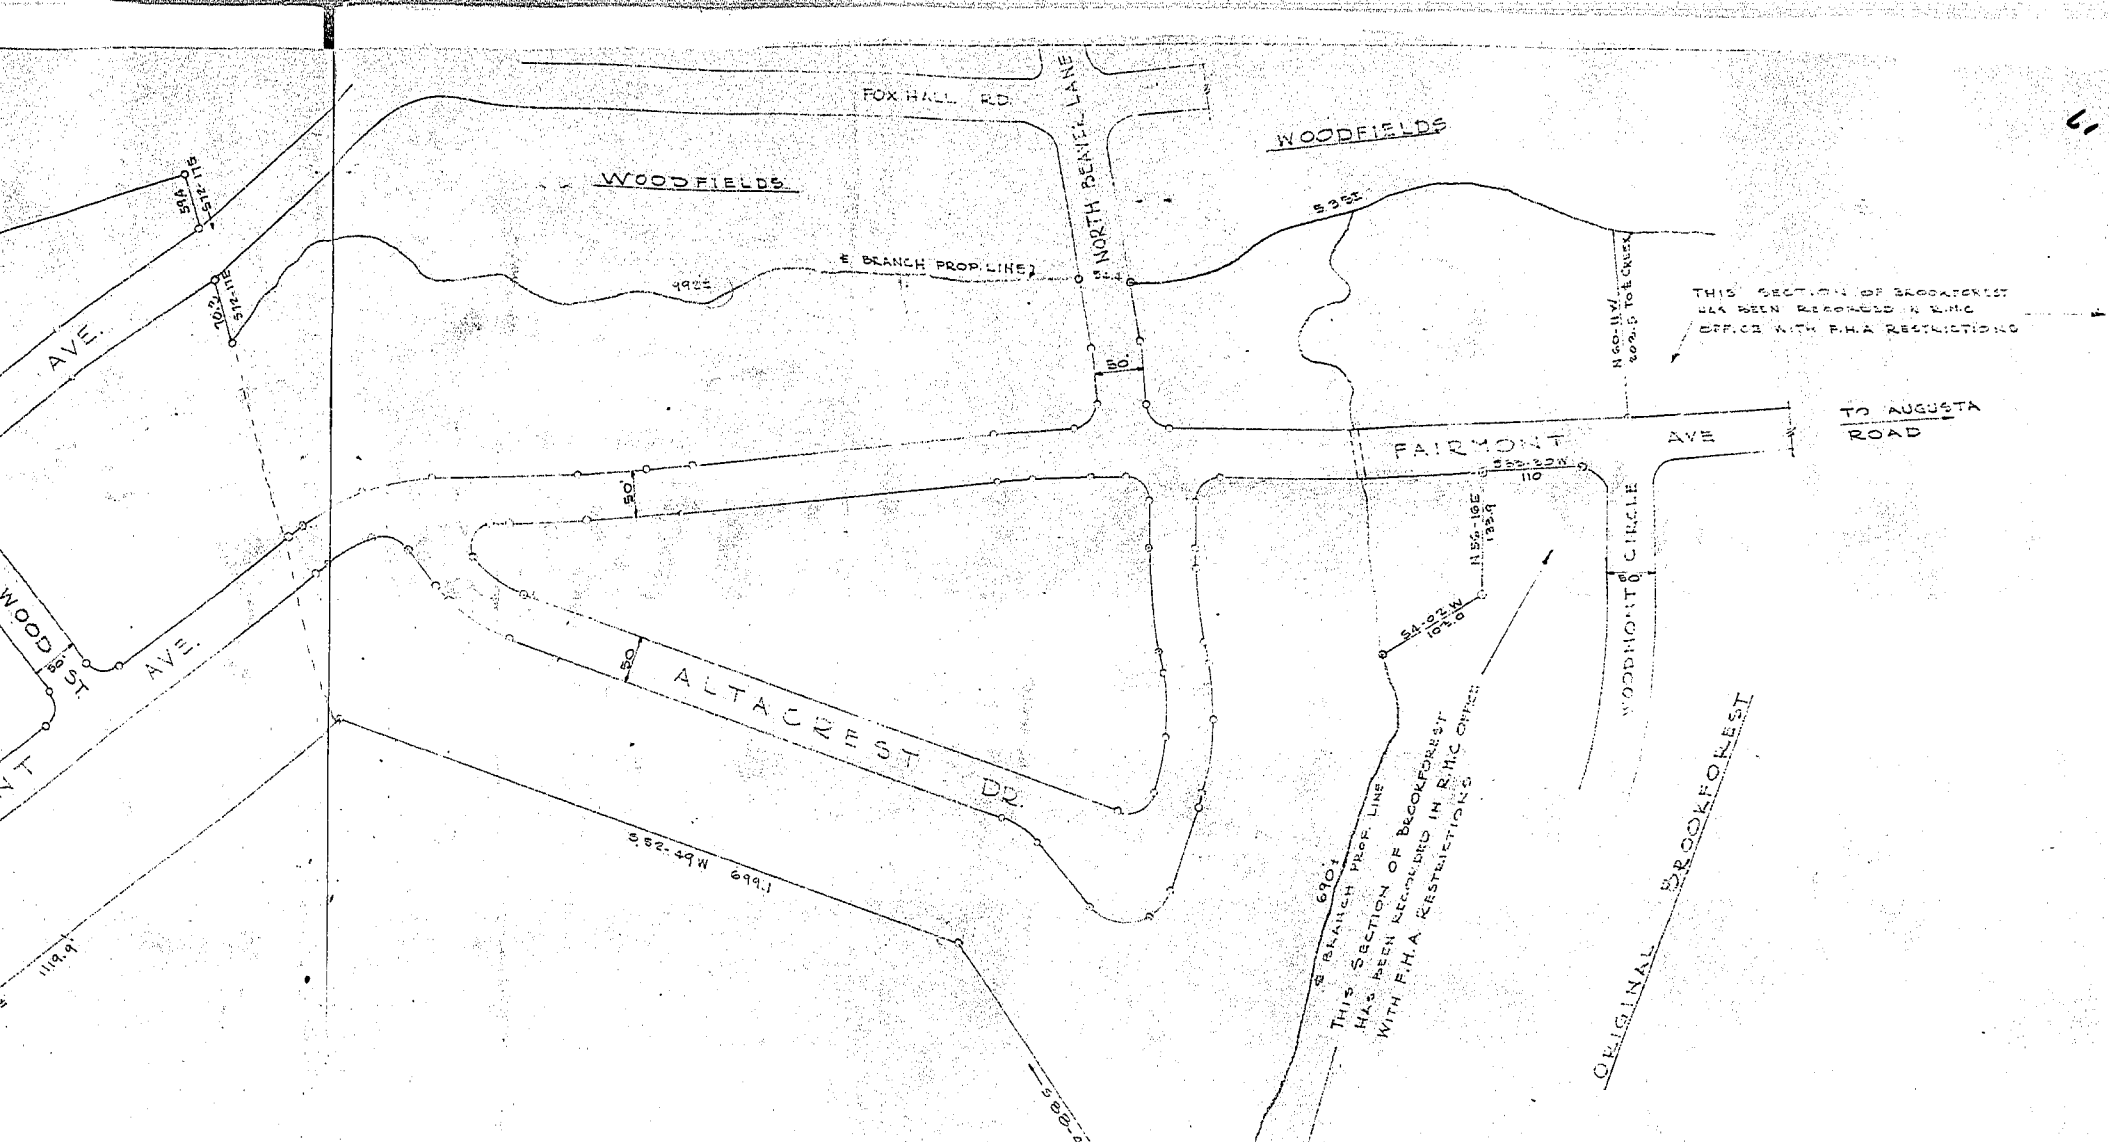

EXTENSION OF

# BROOKFOREST

NEAR

# GREENVILLE, S.C.

SCALE 1" = 100'

DATE: JANUARY 1956

**NOTE**

RESTRICTED COVENANTS APPLY TO ALL AREAS WITHIN OUTSIDE BOUNDARIES AS SHOWN.



MS&S... Map Title... 1956...  
 and Recorded in Public Office...  
 Greenville, S.C.  
 Register of Deeds...  
 Register of Deeds...  
 Register of Deeds...

JONES & SUTHERLANDS ENGINEERS  
GREENVILLE, S.C. CAROLINA