


# Plat Book

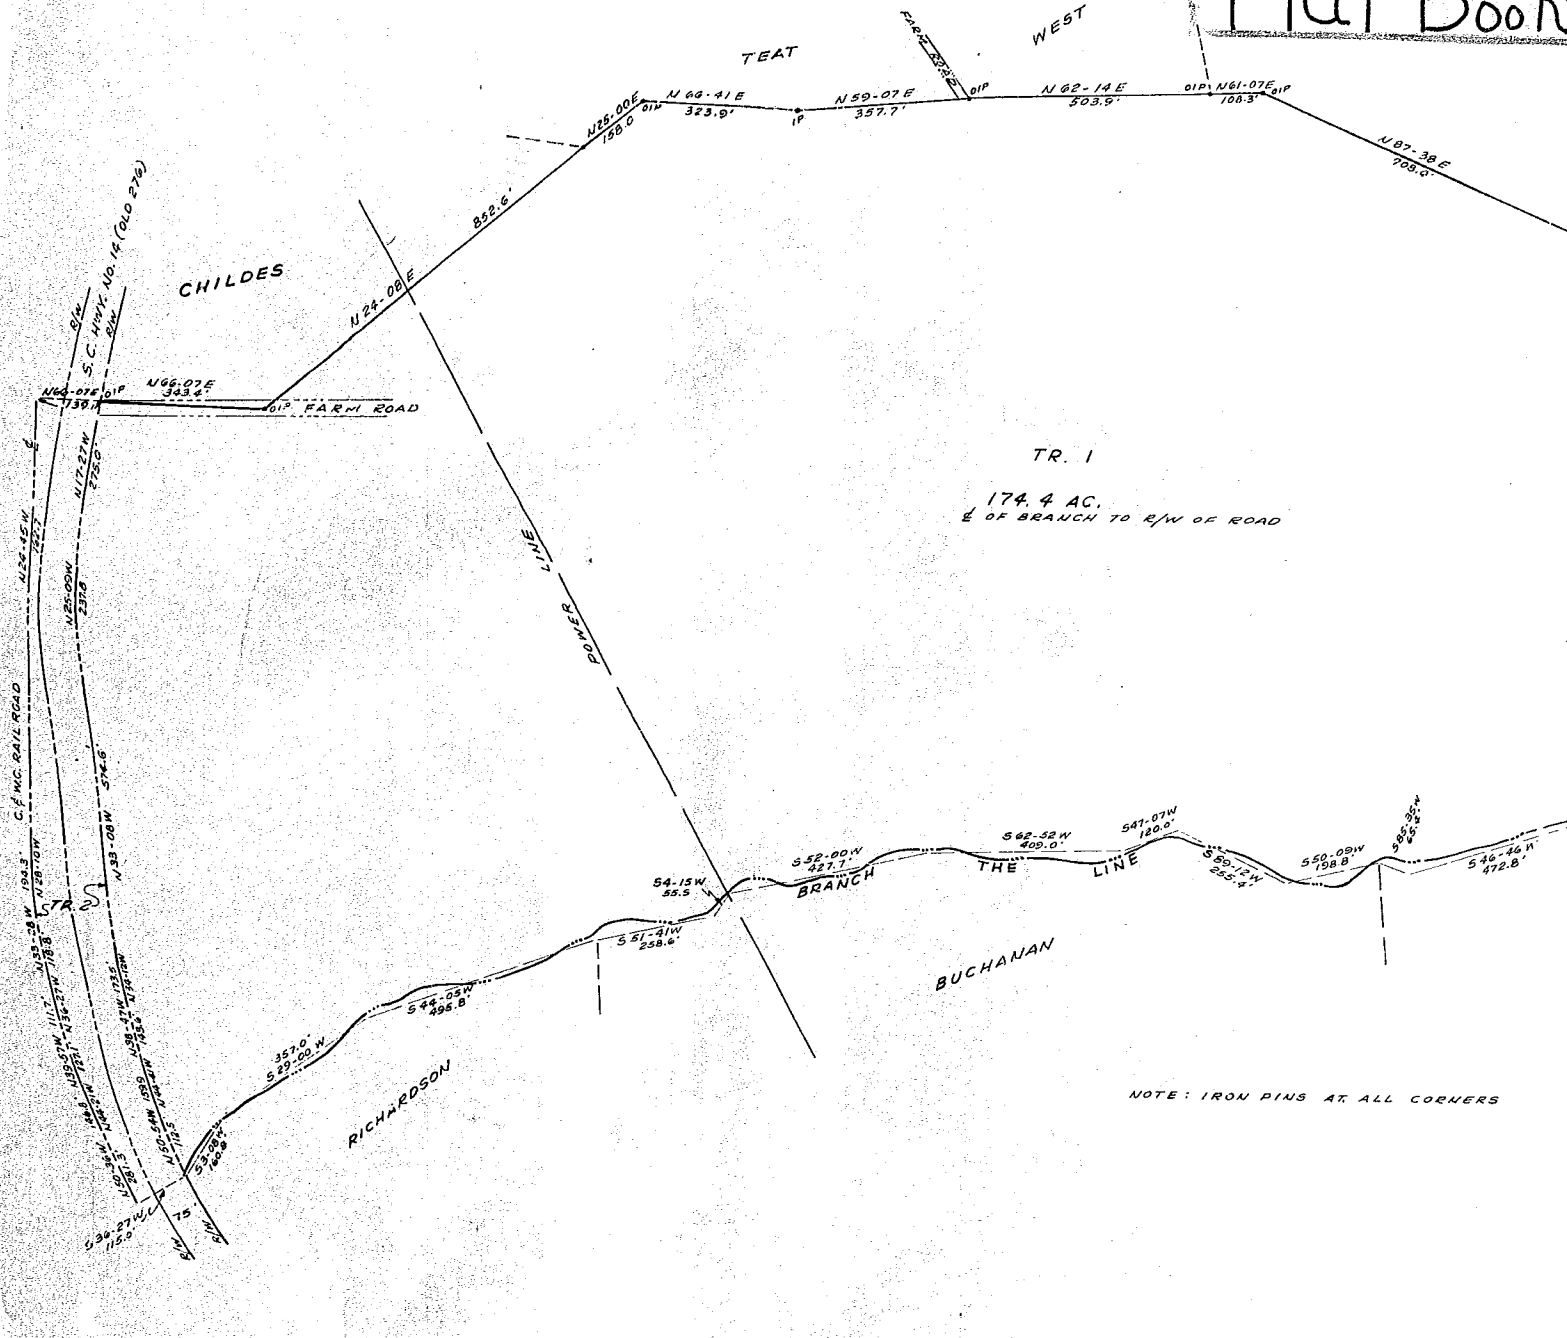

TR. I  
 174.4 AC.  
 E OF BRANCH TO R/W OF ROAD

NOTE: IRON PINS AT ALL CORNERS

PROPERTY OF  
**W. FRANCIS MARION ATTORNEY**  
 NEAR SIMPSONVILLE, S. C.


SCALE 1" = 200'      JULY, 1960

JUL 15 1960

1833    PIEDMONT ENGINEERING SERVICE  
 GREENVILLE, SOUTH CAROLINA

3.00    22-151



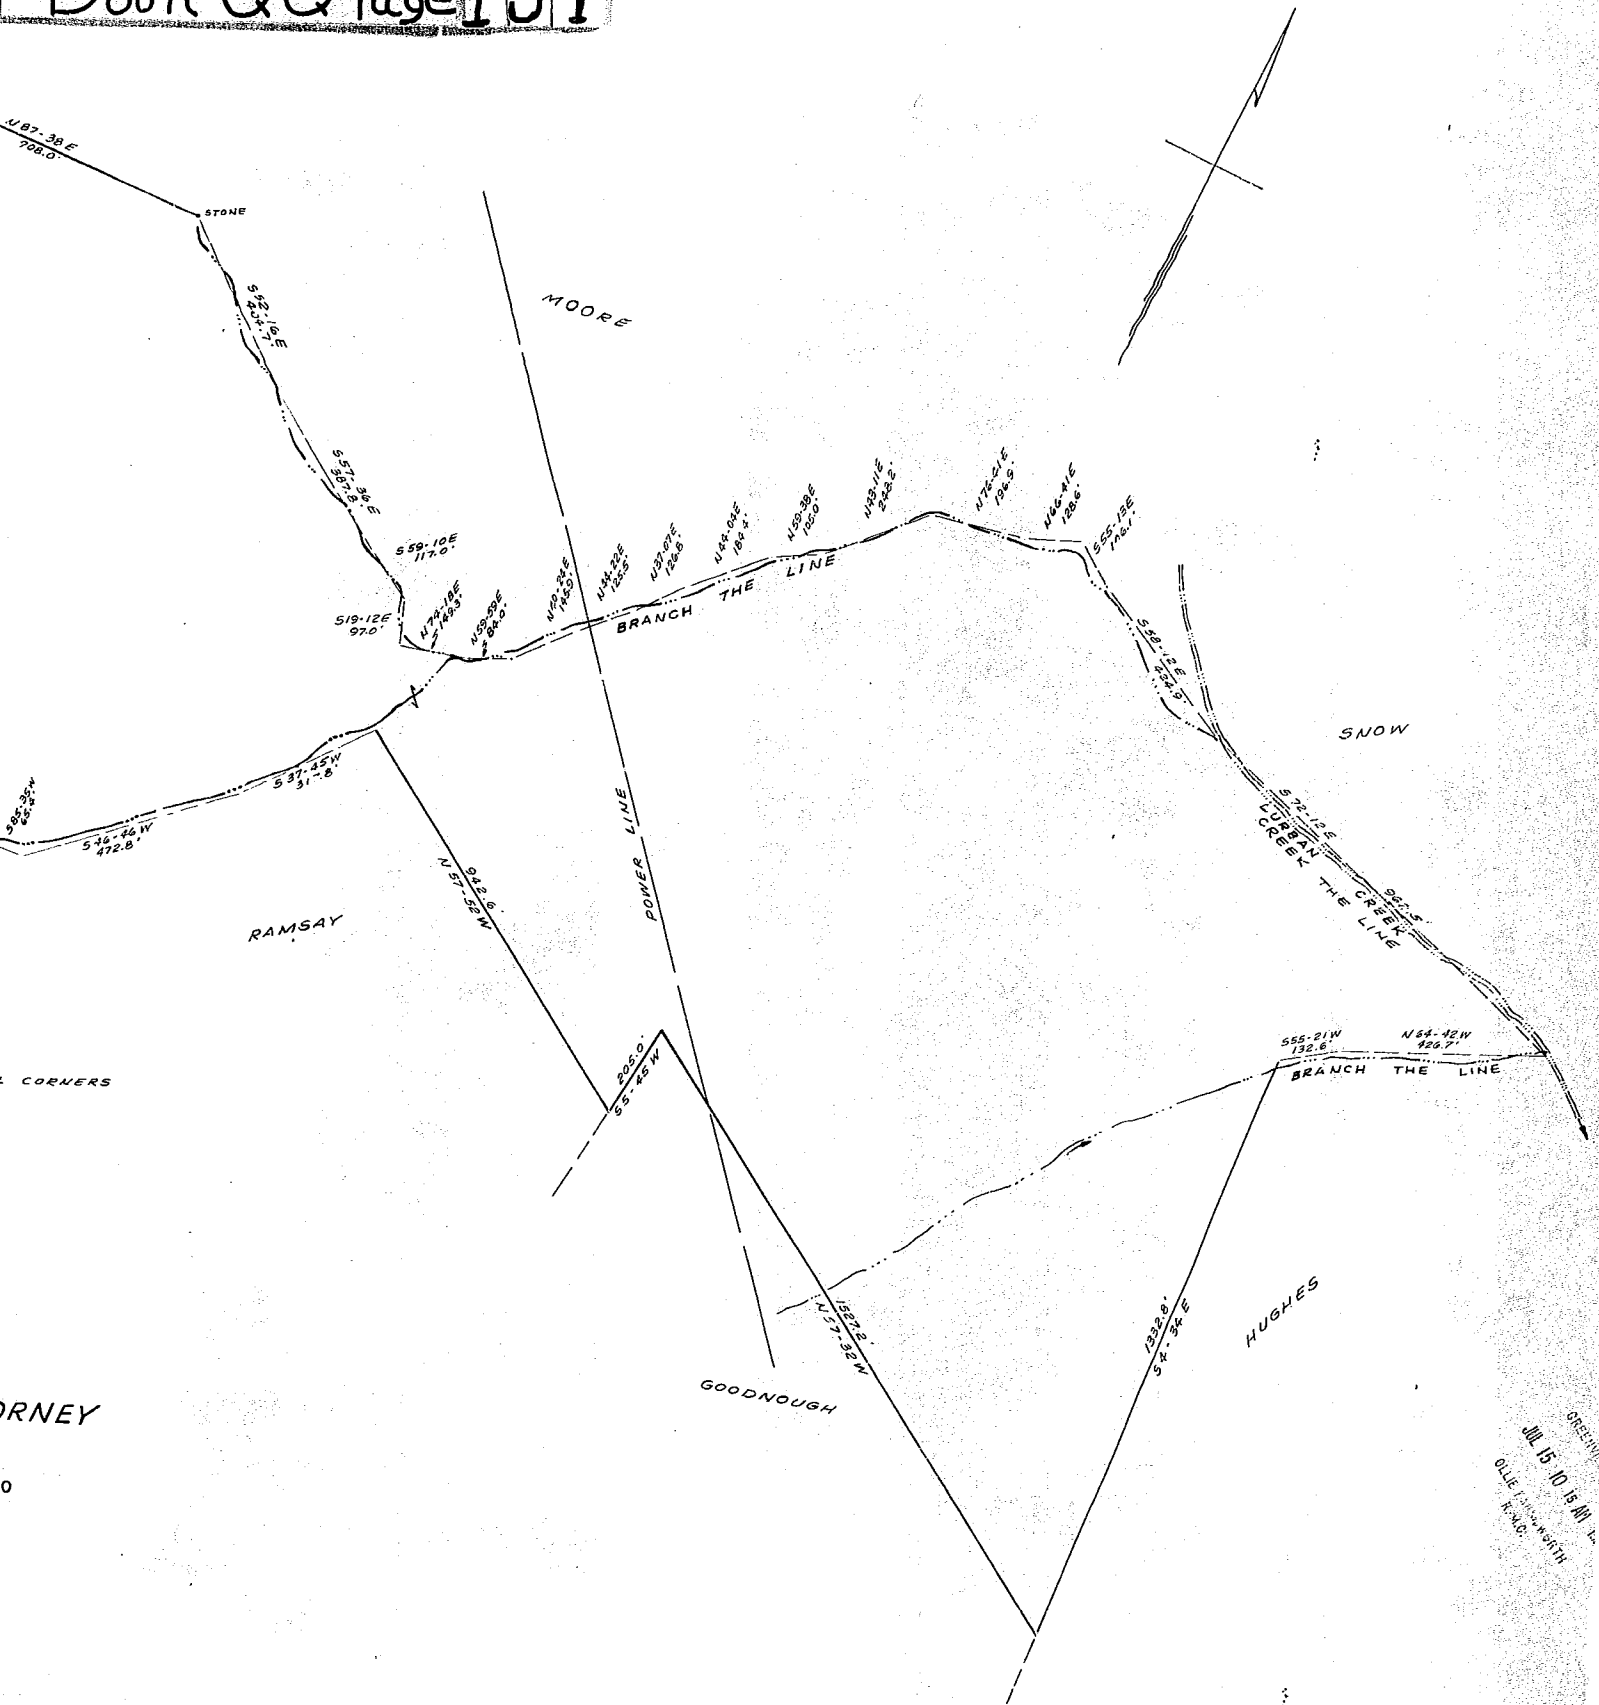

GREENING  
 JUL 15 10 15 AM '60  
 OLLIE T. HAWKINS  
 REC.

1833 filed Feb 15 day of July 1960  
 and Recorded in Vol 99 Page 151 of 18  
 Ollie T. Hawkins  
 Recorder Moore Conveyance (Greenville County, S. C.)