


Plat Book-QQ-Page 159

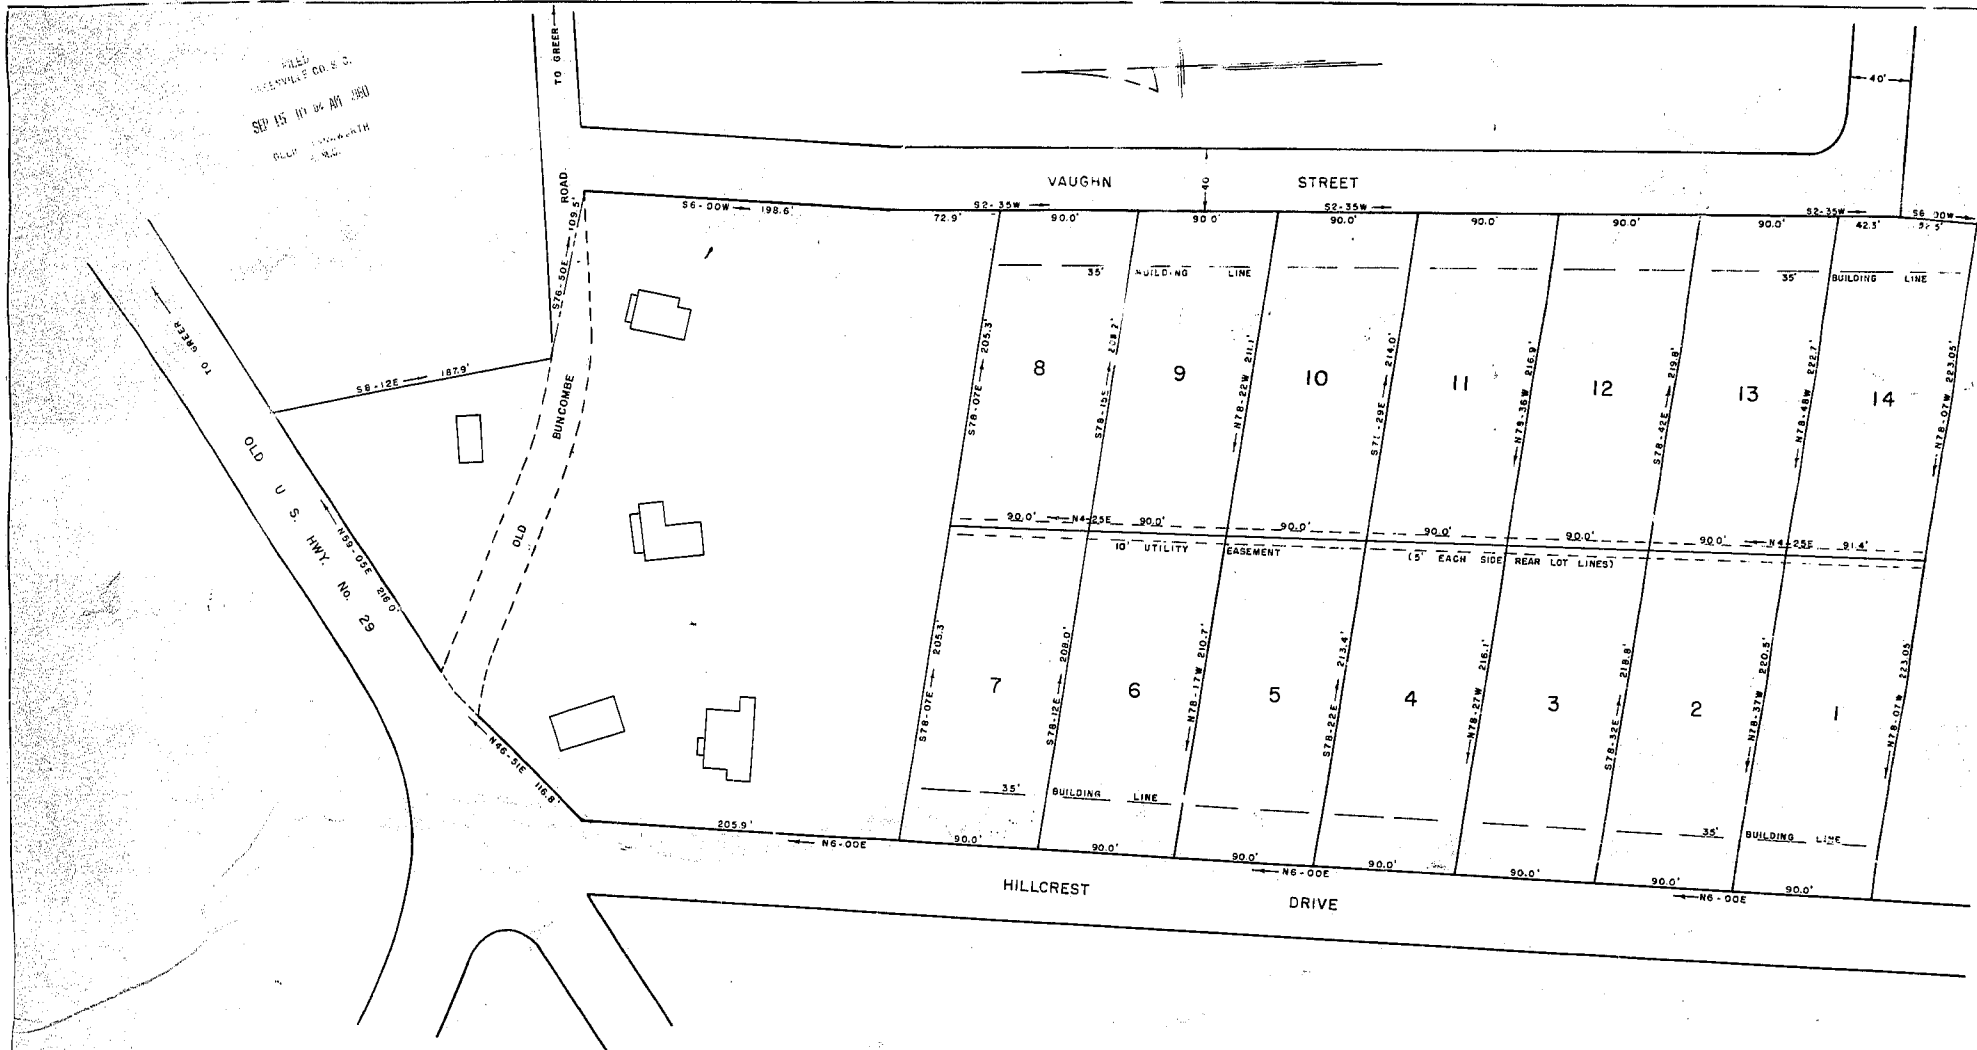

FILED
GREENVILLE CO. S. C.
SEP 15 1960
PLAT BOOK-QQ-PAGE 159

NOTE: IRON PINS AT ALL CORNERS.

SUBDIVISION OF
- HILLCREST HEIGHTS -
NEAR GREER, S. C.
SCALE 1" = 50' 7 SEPT 1960

02-159
SEP 15 1960
7467

SUNNY BY R. S. BRUCE, R. L. S. No. 1952
GREENVILLE, S. C.



7467 Filed This 15 day of SEP 1960
and Recorded in Vol. 2 Page 159
Registrar of Deeds Greenville County, S. C.