



PRELIMINARY PLAN IS ACCEPTABLE
 CITY PLANNING & ZONING COMMISSION
 Adopted by resolution
 Date: 12/16/57
 Study of Resolution: *EE. H. to G. (H.P.)*
 with amendments by resolution and 2 to and 3 to said Resolution

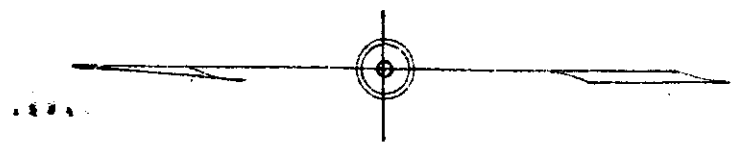

FILED ON 5.0
 AUG 12 4 00 PM 1960
 CLERK: A. J. PUGH

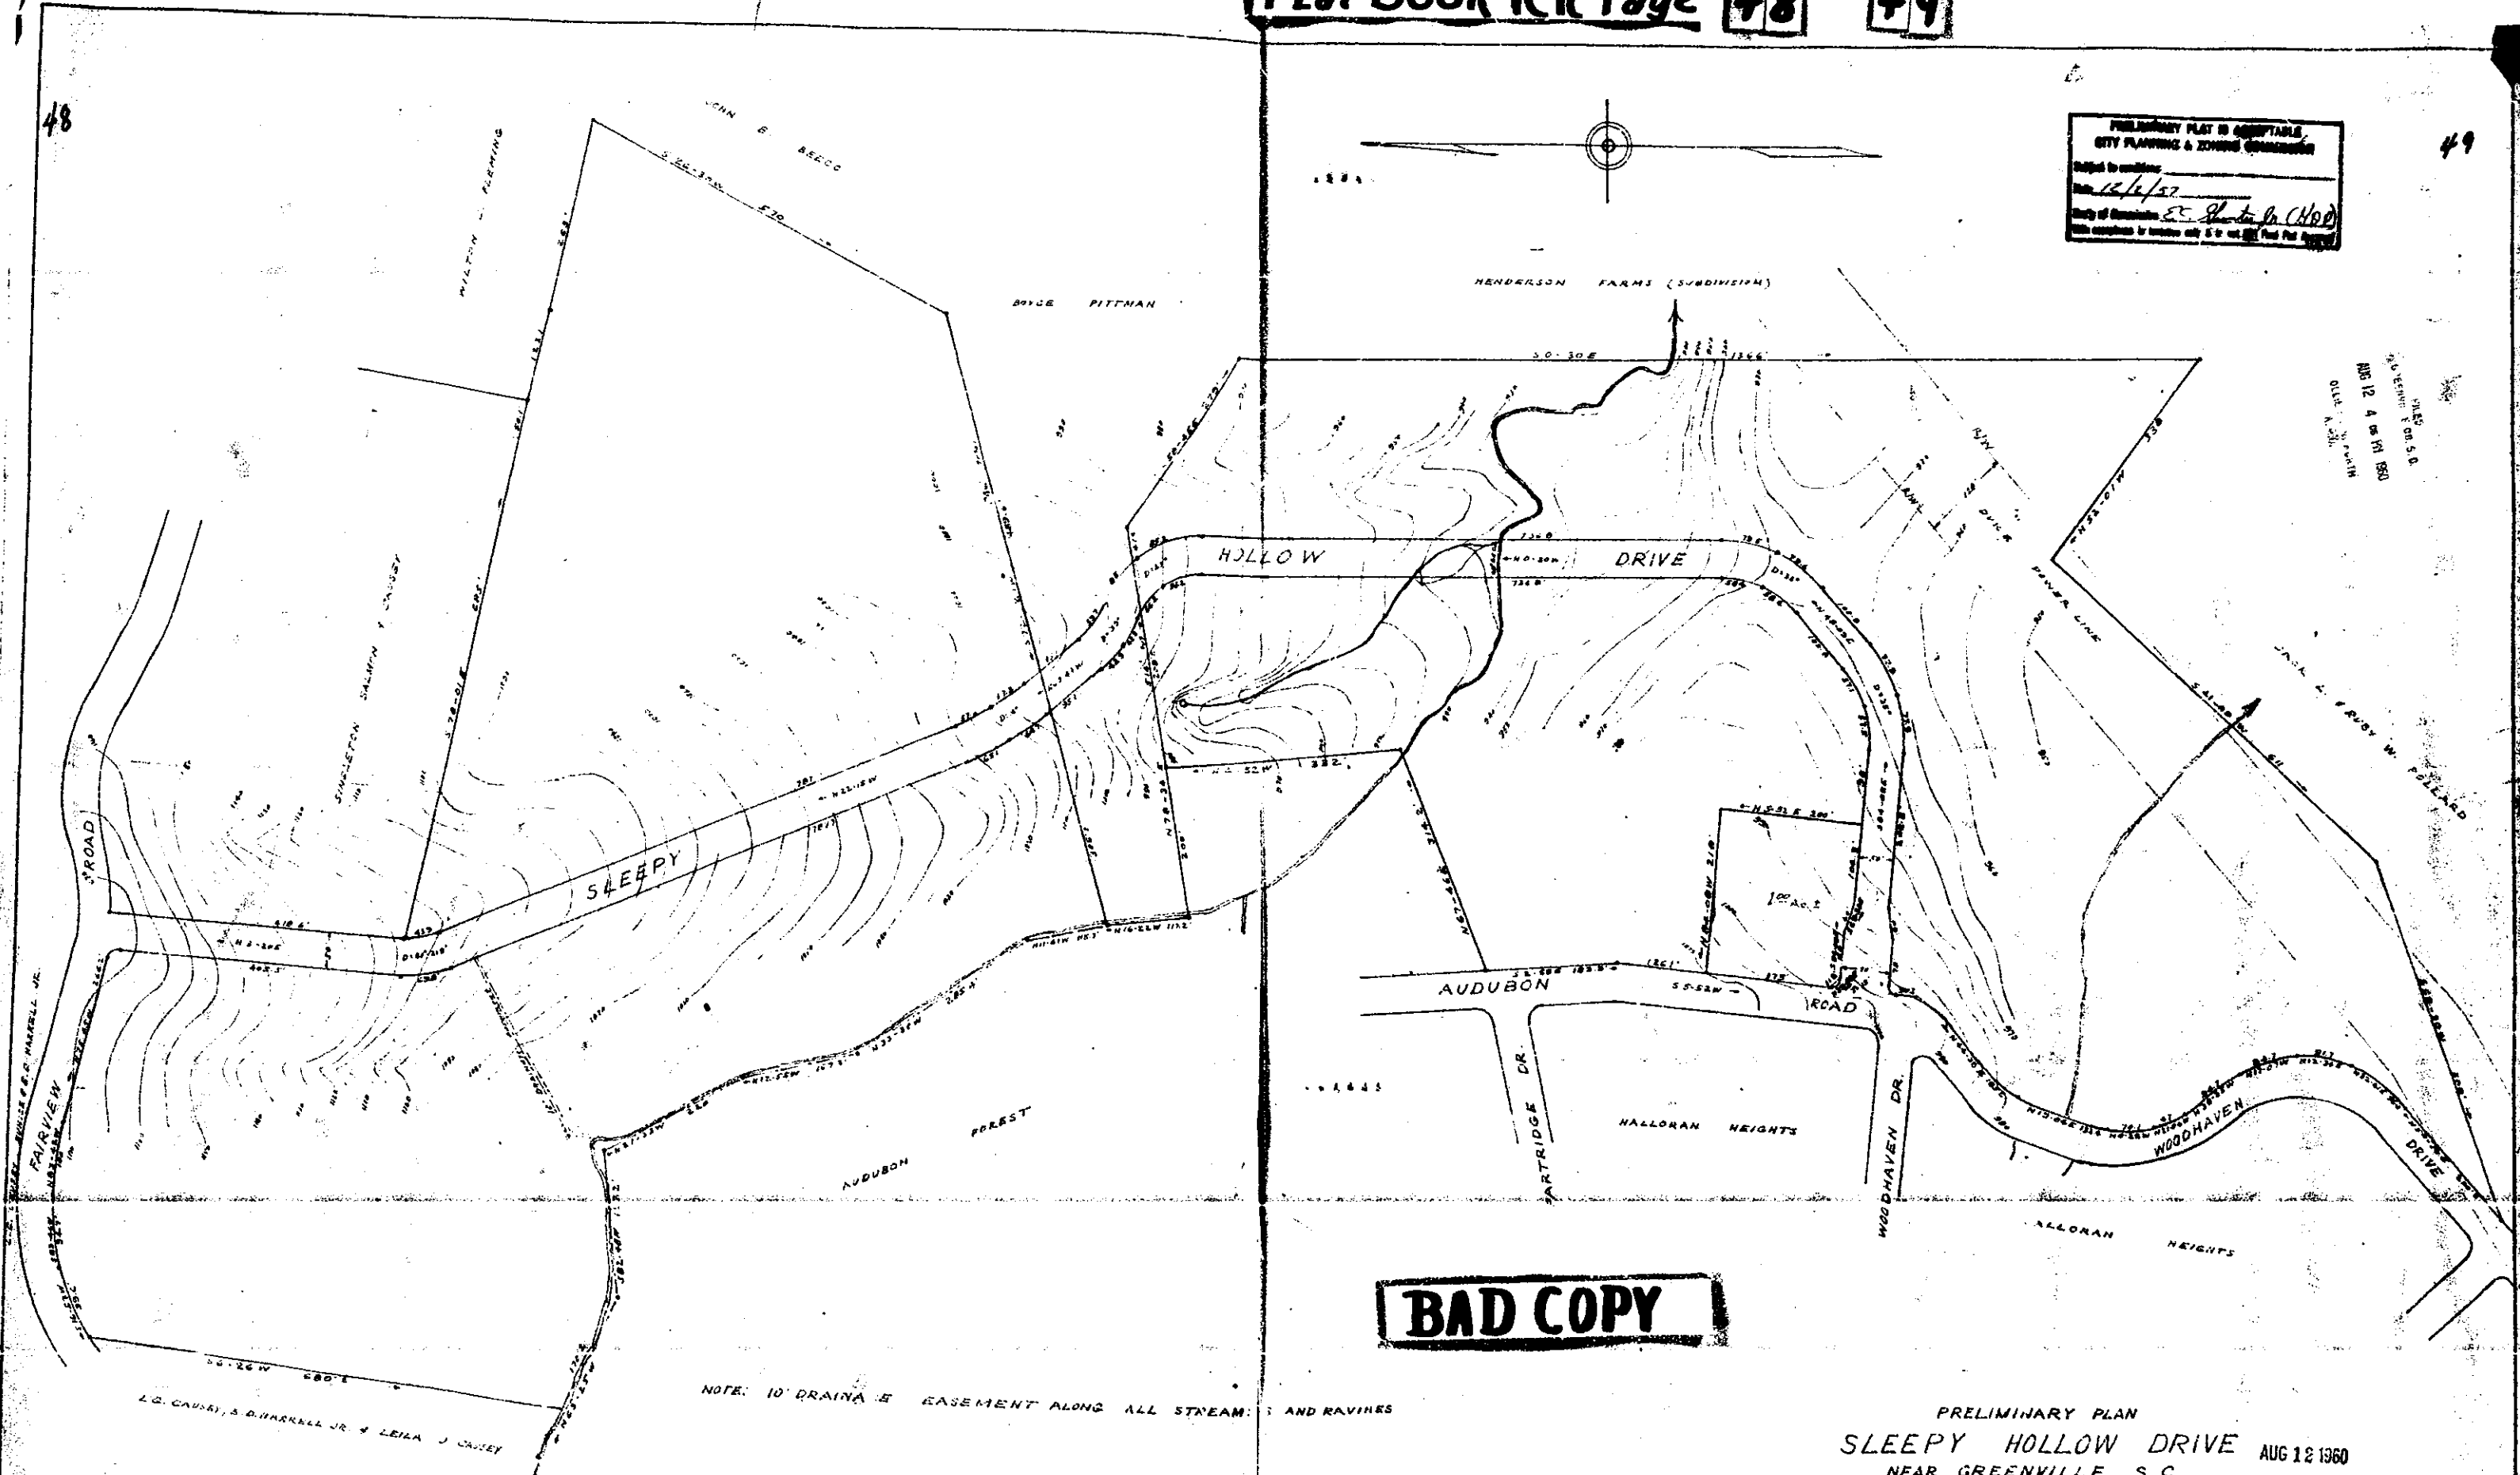

11496 plat filed
 Recorded on Vol. 11496, Page 11496
 Public Administrator Greenville County, S.C.

BAD COPY

NOTE: 10' DRAINAGE EASEMENT ALONG ALL STREAMS AND RAVINES

PRELIMINARY PLAN
 SLEEPY HOLLOW DRIVE AUG 12 1960
 NEAR GREENVILLE S. C.
 SCALE 1"=100' NOV 1957

See 405
 OR - 48 + 49

L.G. CAHILL, S.D. HARKELL JR. & LEILA J. CAHILL