


Plat Book-R-R-Page 91

16

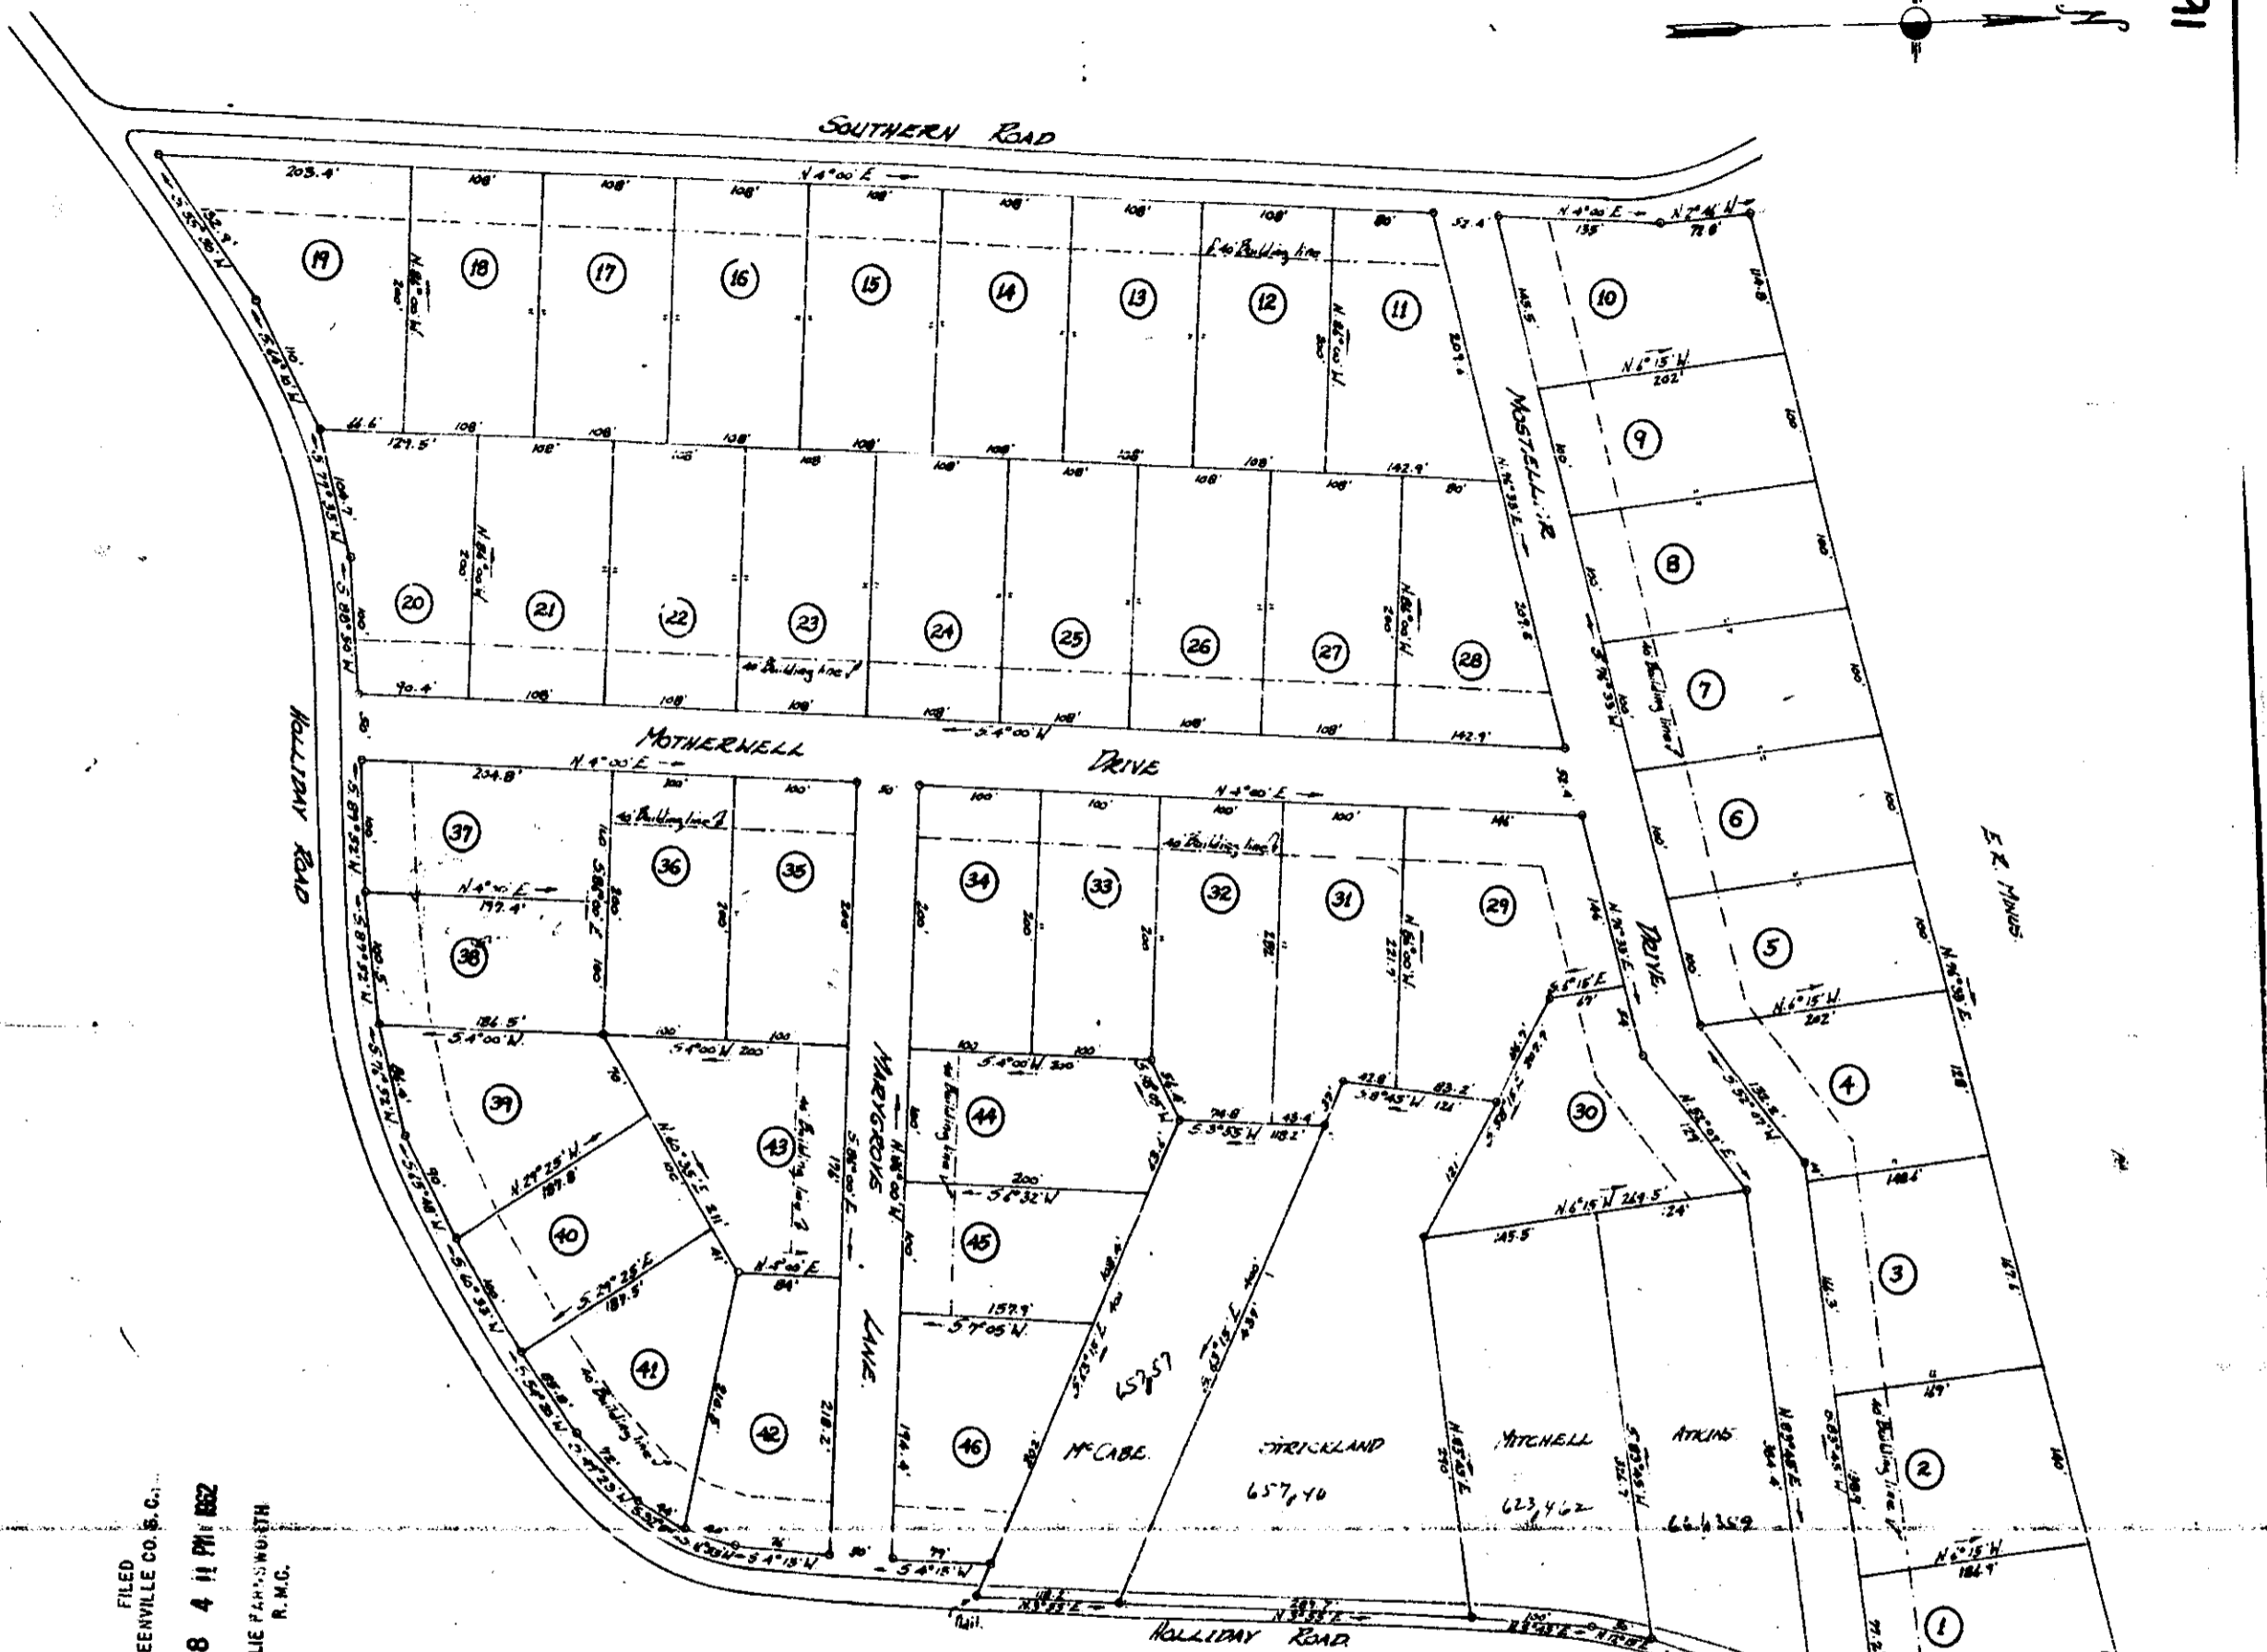

FILED
GREENVILLE CO. S. C.

FEB 8 4 11 PM 1962

OLLIE PARKS WORTH
R. M. C.

HOLLIDAY HILL.

PROPERTY OF
MRS. AGNES M. HOLLIDAY.

Located approx 3 miles North of Greer
ONEAL TOWNSHIP GREENVILLE COUNTY,
SOUTH CAROLINA.

SCALE: 1" = 100 FEET.

AUG. 5 1961

FEB 8 1962

19585

NOTE: Iron pins at all corners.
NOTE: 5' Burial Ground (2.5' either side) to all property lines.
NOTE: All lots shown on above plat are subject to restrictions recorded in Deed Book 673, Page 143.

John A. Simmons - Reg. Surveyor #2212
GREENVILLE, S. C.

BAD COPY

RR-91

2100

19585 Plat Book R-R Page 91
and recorded in vol. RR Page 91
Ollie Parks Worth
Register of Deeds Greenville County, S. C.