


Plat Book-R R-Page 125A

12 1963
FILED
GREENVILLE CO. S.C.
JUL 12 3 51 PM 1963
OLLIE FARNSWORTH
R.M.C.

125

ORA EVELYN GREEN KELLY

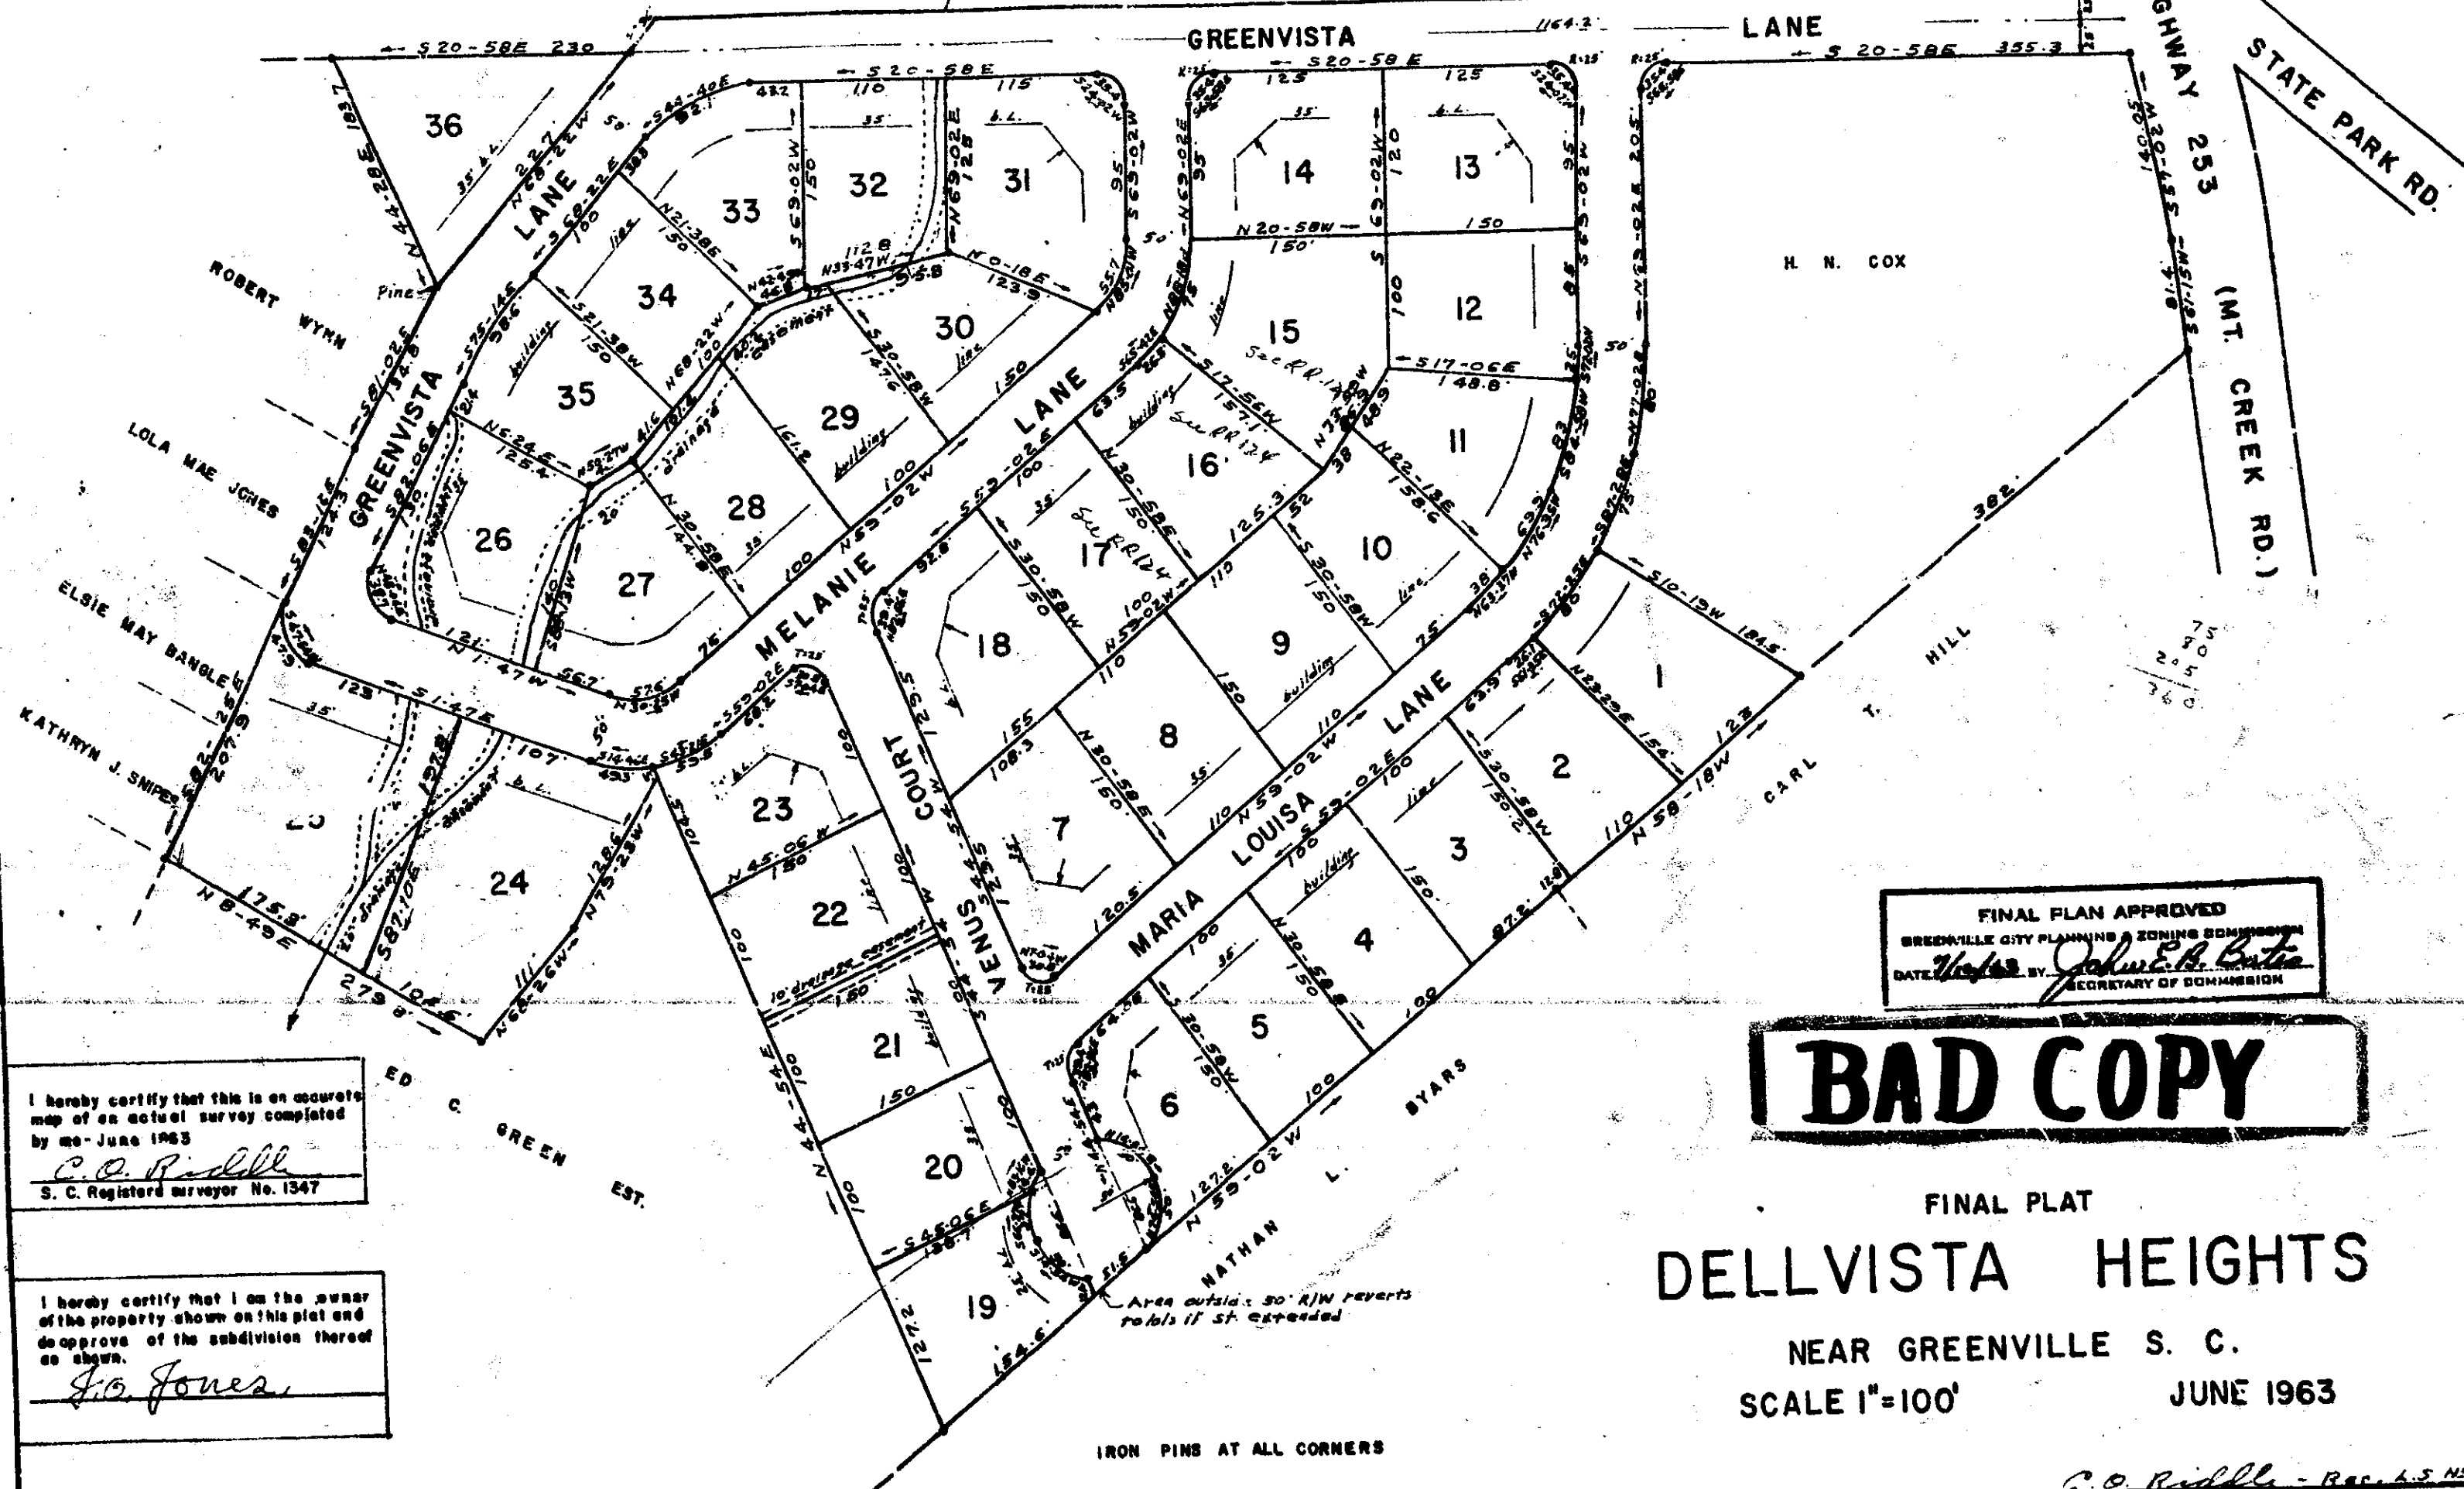

FINAL PLAN APPROVED
 GREENVILLE CITY PLANNING & ZONING COMMISSION
 DATE July 12 1963 BY John E. Butler
 SECRETARY OF COMMISSION

BAD COPY

FINAL PLAT
DELLVISTA HEIGHTS
 NEAR GREENVILLE S. C.
 SCALE 1"=100' JUNE 1963

I hereby certify that this is an accurate map of an actual survey completed by me June 1963
C. O. Riddle
 S. C. Registered surveyor No. 1347

I hereby certify that I am the owner of the property shown on this plat and do approve of the subdivision thereof as shown.
J. O. Jones

IRON PINS AT ALL CORNERS

C. O. Riddle - Reg. L.S. No. 1347

1963 Filed This 12 day of July 19 63
 And Recorded in Vol. III Page 125A
John E. Butler
 Register Means Conveyance Greenville County, S. C.

R R - 125