


Plat Book SS, Page 127

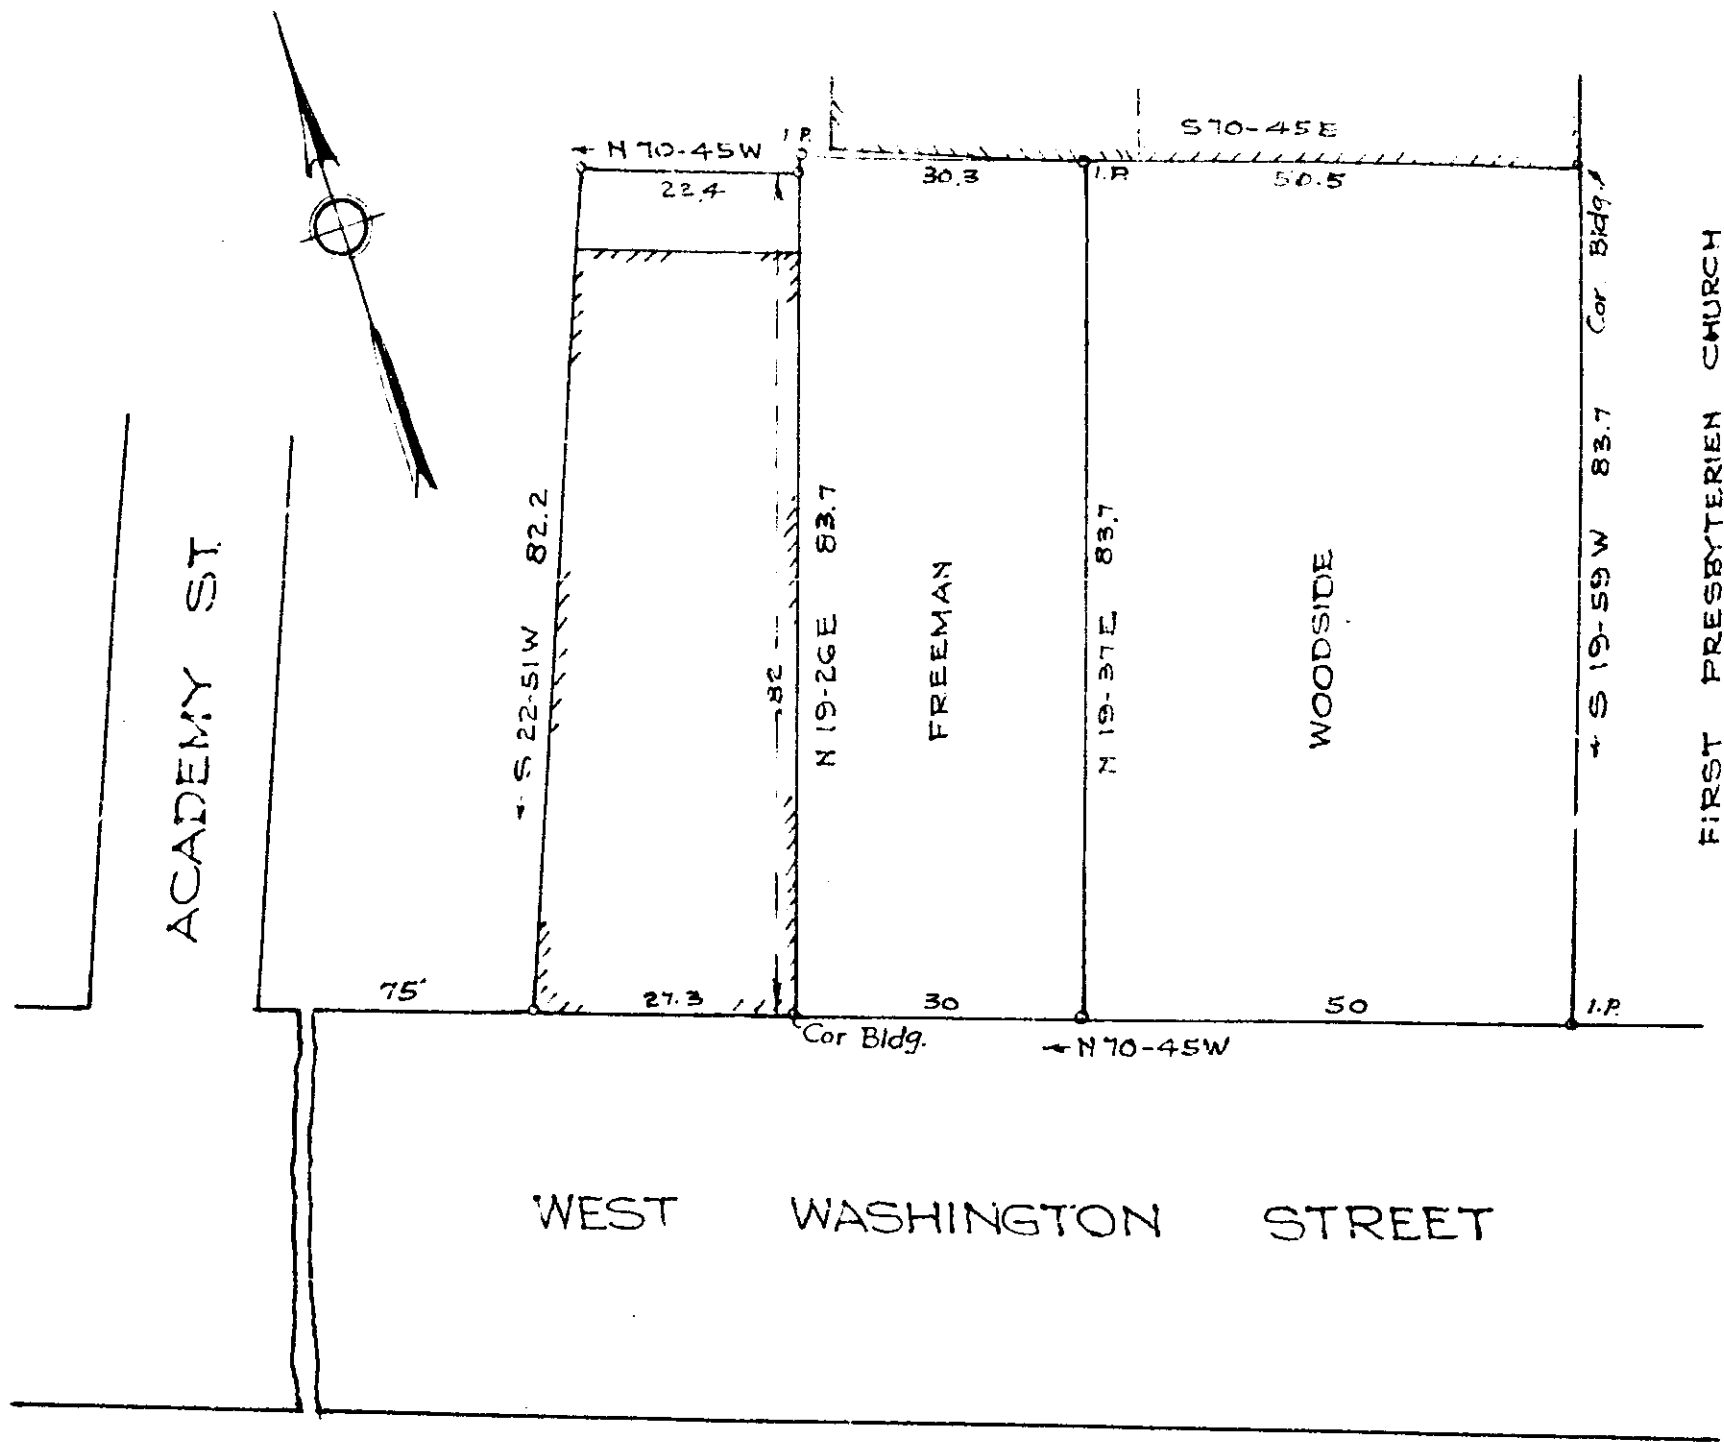

PROPERTY OF
 W. E. FREEMAN JR.
 AND JAS. H. WOODSIDE
 GREENVILLE S. C.

Scale 1" = 20' March 1959

DALTON & NEVES


24656

GREENVILLE CO. S. C.
 MAR 24 1 08 PM 1959

OLLIE F. JONES WORTH
 R. M. C.

1.00
 55-127

191

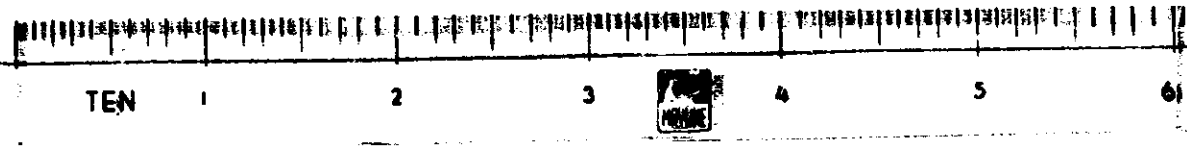

24656 filed 24 day of Mar. 1959
 and recorded 1959 127th
 Ollie F. Jones Worth
 Register of Deeds, Greenville County, S. C.