

FILED
GREENVILLE CO. S.C.

OCT 19 12 40 PM 1960

OLLIE J. NORTH
R. 400


10506 filed this 19th day of Oct 1960
And Recorded in Volume 109
of Greenville County, S.C.
Register of Deeds
W. H. Jones
R. 400

VIVIAN IRENE
JONES

TR. 'B'
0.70 AC.

TR. 'A'
1.18 AC.

GEORGE
HOWARD

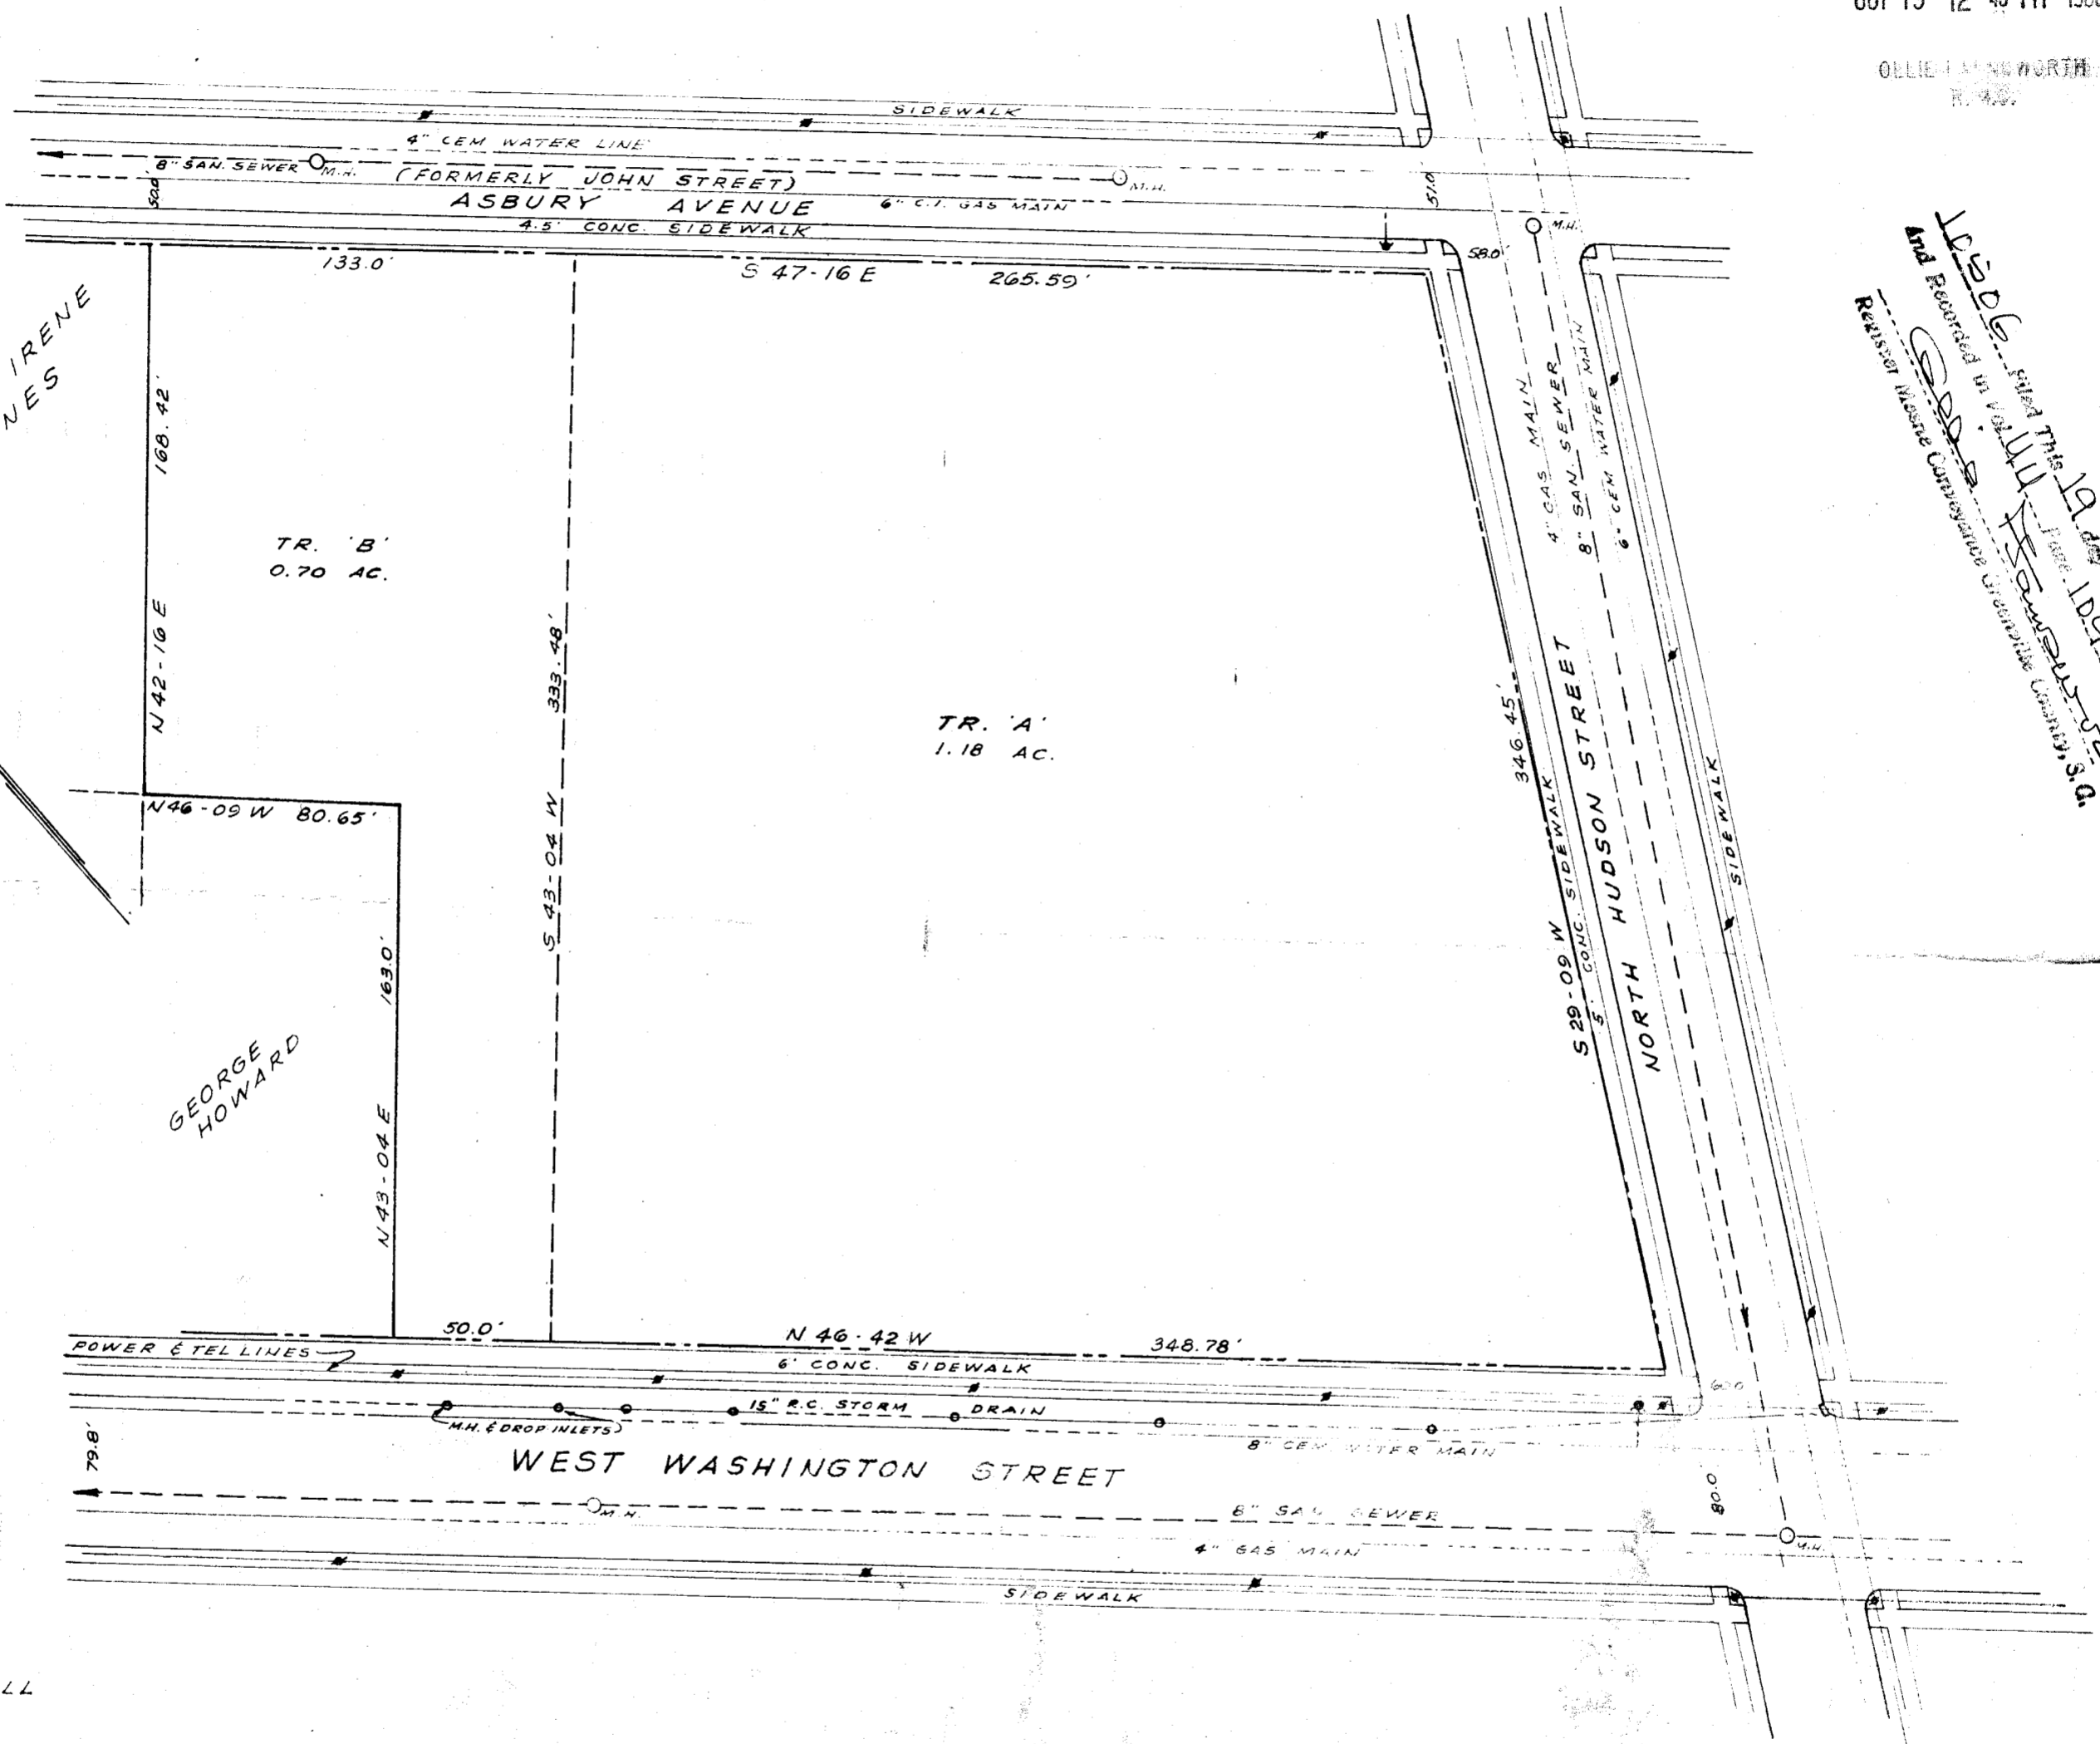

NOTE:
IRON PINS AT ALL
CORNERS.

SURVEY FOR
HARRY N. FORMAN & ROSE C. FORMAN
GREENVILLE, S.C.
SCALE 1" = 50' OCT. 1960
PIEDMONT ENGINEERING SERVICE
GREENVILLE, S.C.

OCT 19 1960

10506



See 1st u u - 109