
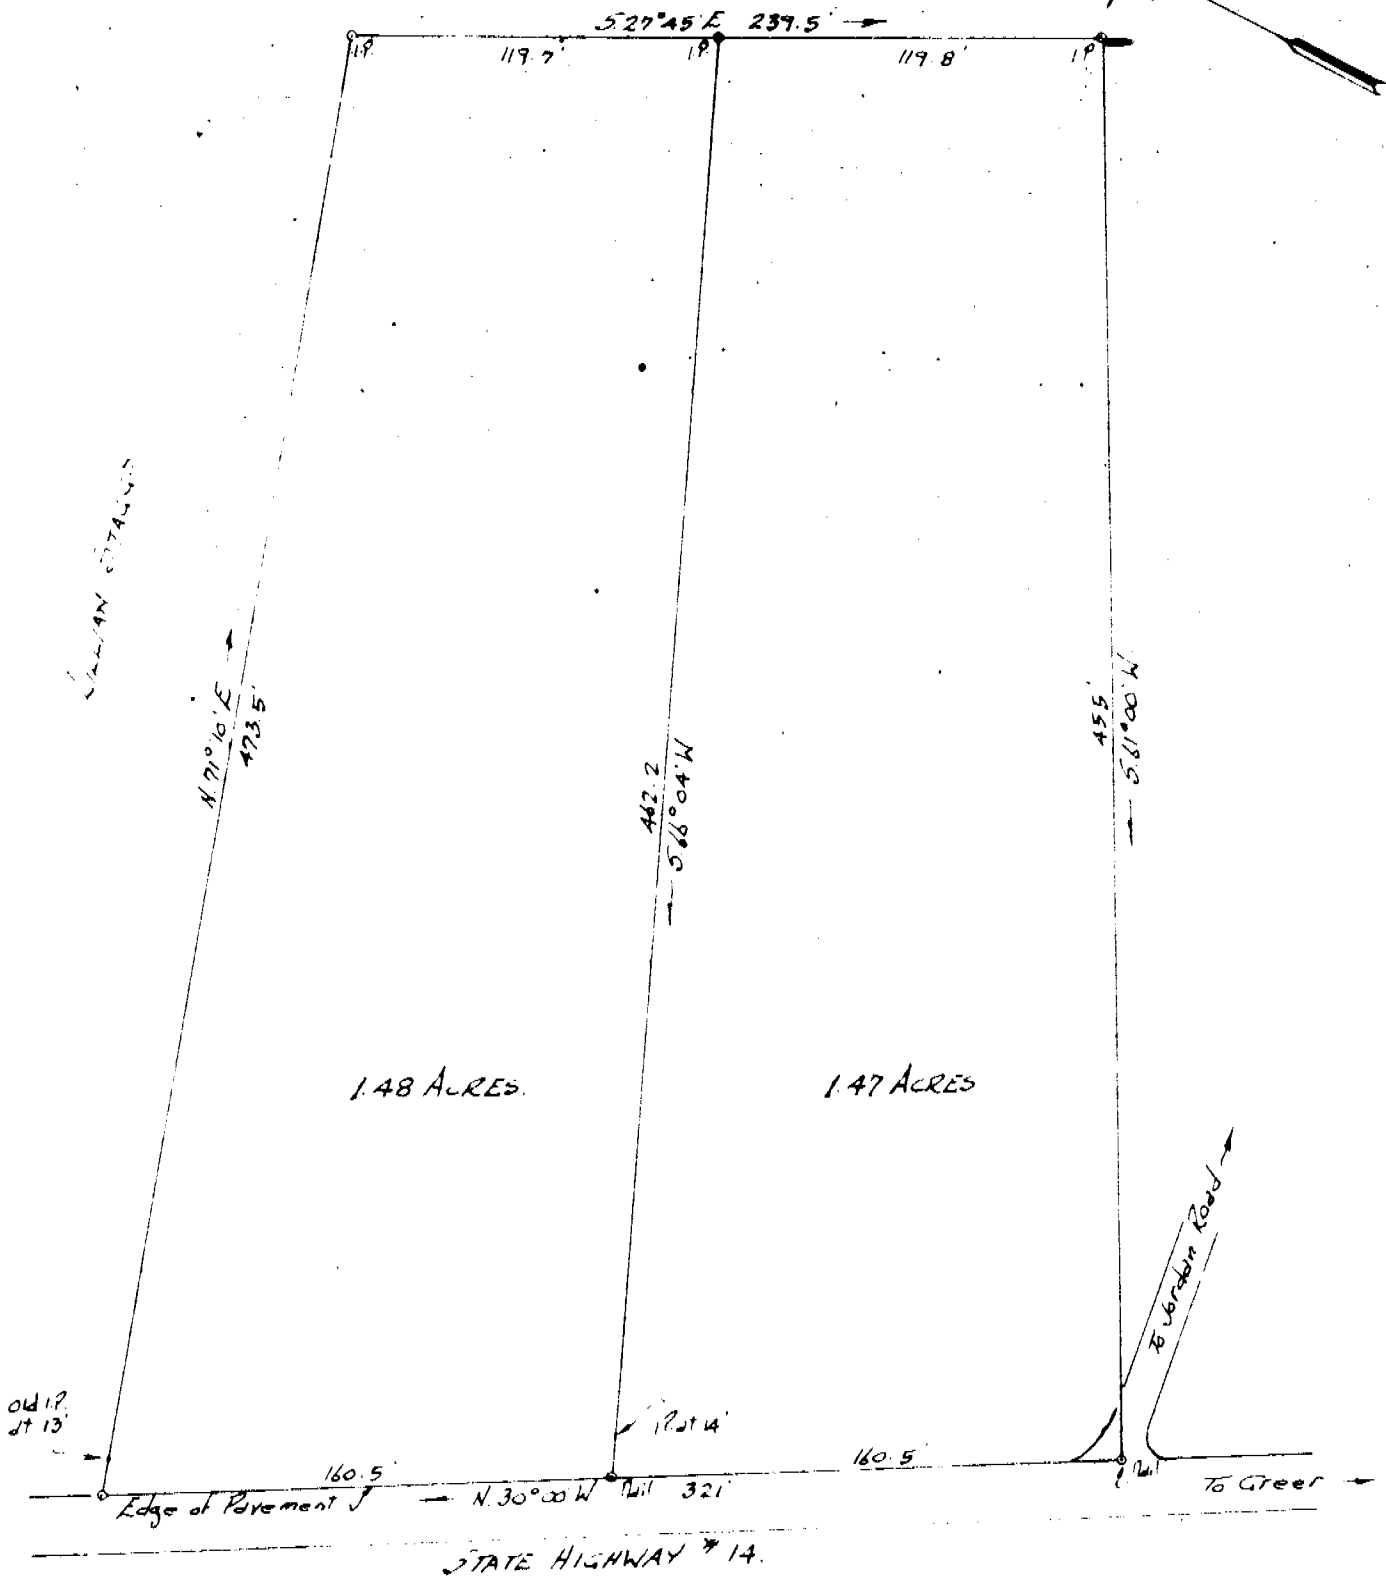


Mrs J. J. TAPP

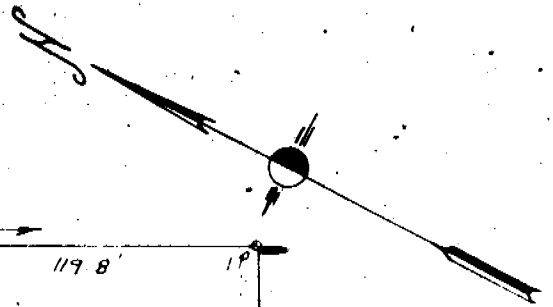

1.48 ACRES.

1.47 ACRES

PROPERTY OF
J. MARVIN WILSON & WAYNE DURHAM.

located approx 2 1/2 miles North of Greer.

CNEAR TOWNSHIP GREENVILLE COUNTY
SOUTH CAROLINA.



SCALE: 1" = 10 FEET
FEB 20, 1962
Survey made Feb. 17, 1962.

John A. Simmons - Reg. Surveyor #2212
GREER, S.C.

OLLIE FARNSWORTH
R. M. C.

FEB 28 3 19 PM 1962

GREENVILLE CO. S. C.

Recorded February 28, 1962 at 3:19 P. M.

21375
#21375
FEB 28 1962

322 #10