


S. T. SIMMS.

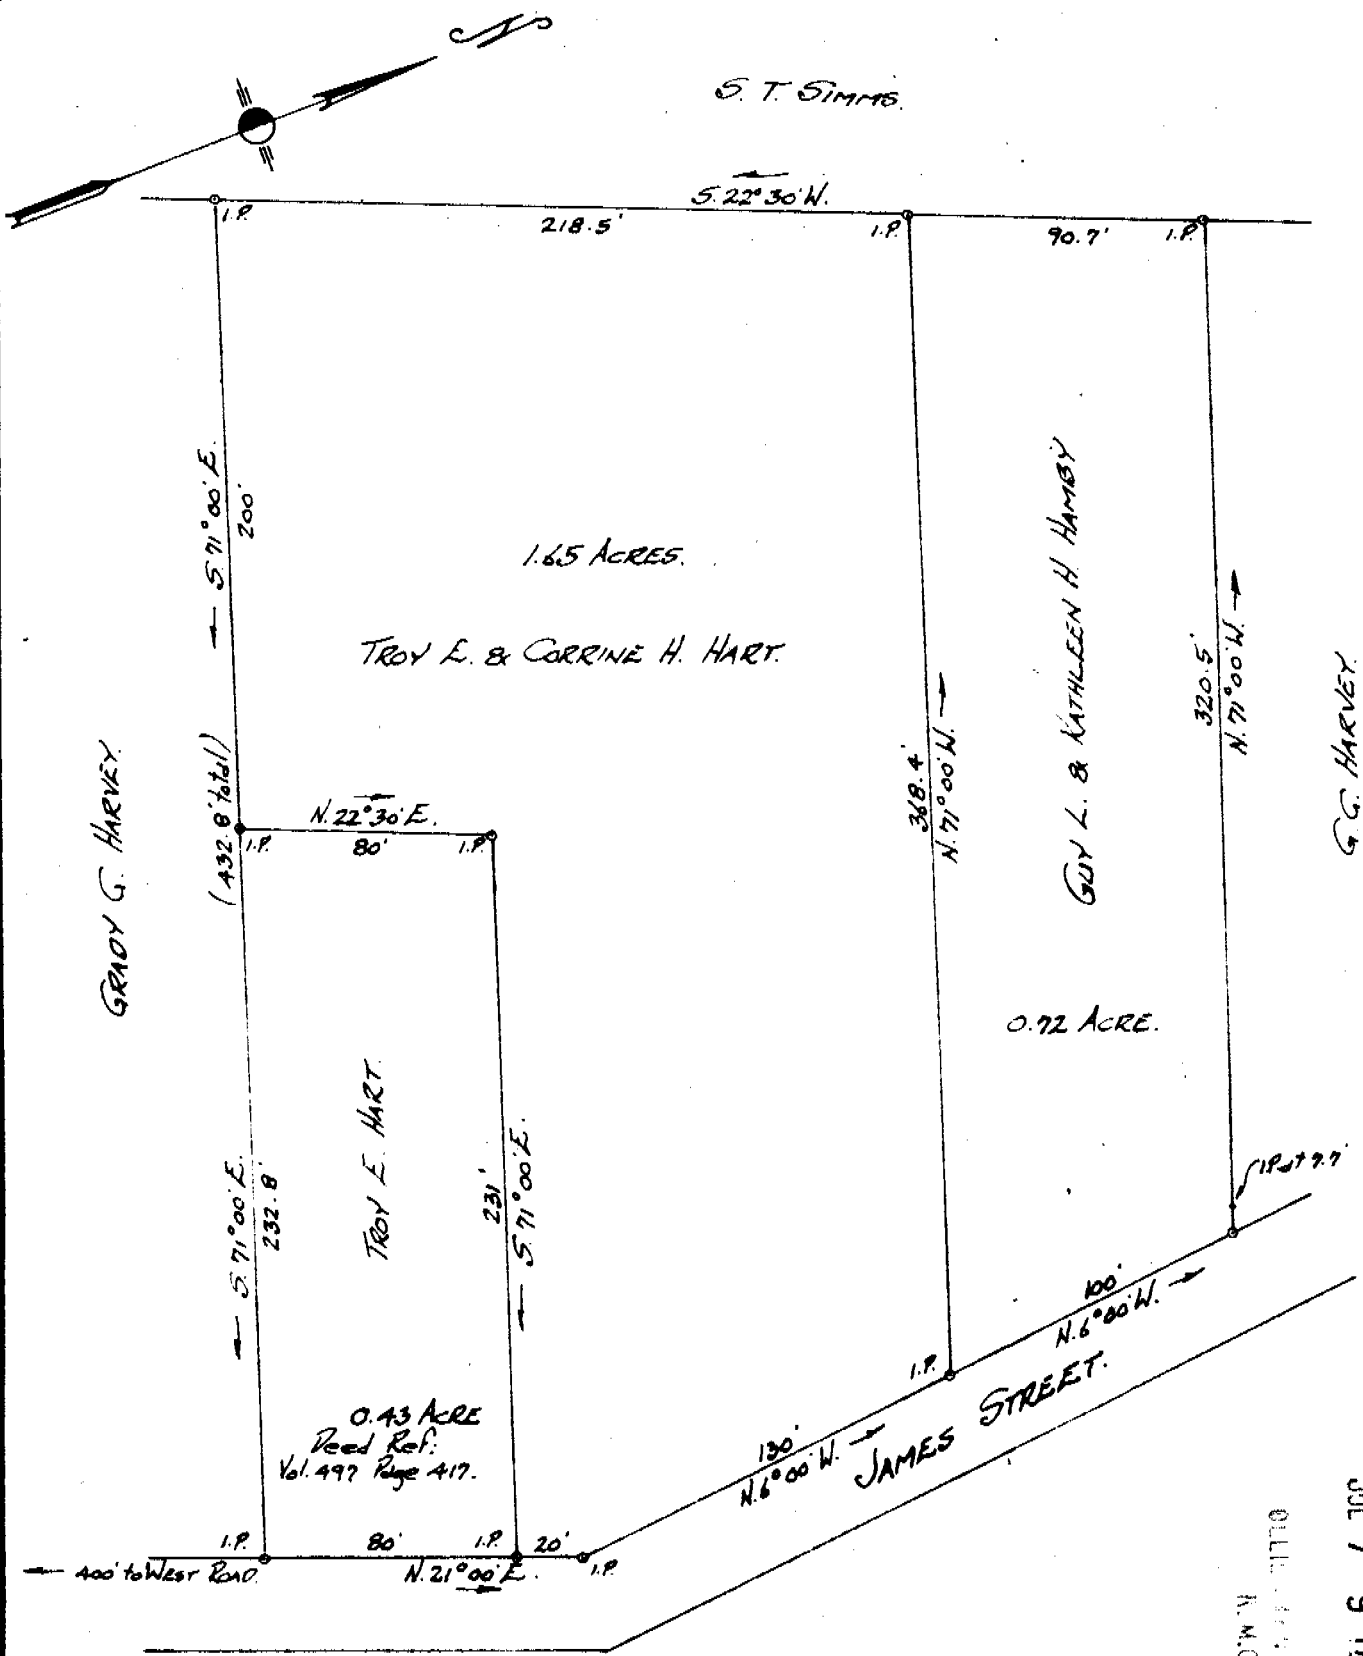

JUL 7 9 17 AM 1962

OLIVER W. HARRIS
A.M.C.

GREENVILLE CO., S.C.

PROPERTY OF
 TROY E. & CORRINE H. HART.
 &
 GUY L. & KATHLEEN H. HAMBY.

Located near Greer
 CHICK SPRINGS TOWNSHIP GREENVILLE COUNTY
 SOUTH CAROLINA.


1052

JUL 7 1962

SCALE: 1" = 40 FEET. JUNE 2, 1962.
 Survey made June 1, 1962.

John A. Simmons, Reg. Surveyor #2212.
 Greer, S.C.

1.00 picture

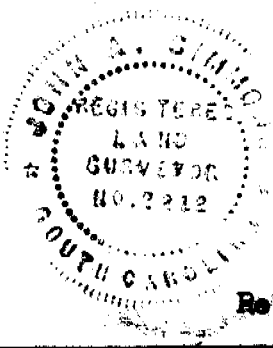

Recorded July 7, 1962 at 9:17 A. M. #1052