

BAD COPY


Plat Book-XX-Page 23

BEGL. PLAN THE PLAN OF W.D. JONES
AND RECORDED IN BOOK 23
PAGE 15
GREENVILLE COUNTY, S.C.
Register of Deeds
Greenville County, S.C.

FILED
GREENVILLE, S.C.

NOV 21 10 20 AM 1961

OLLIE FARMWORTH
R.M.C.

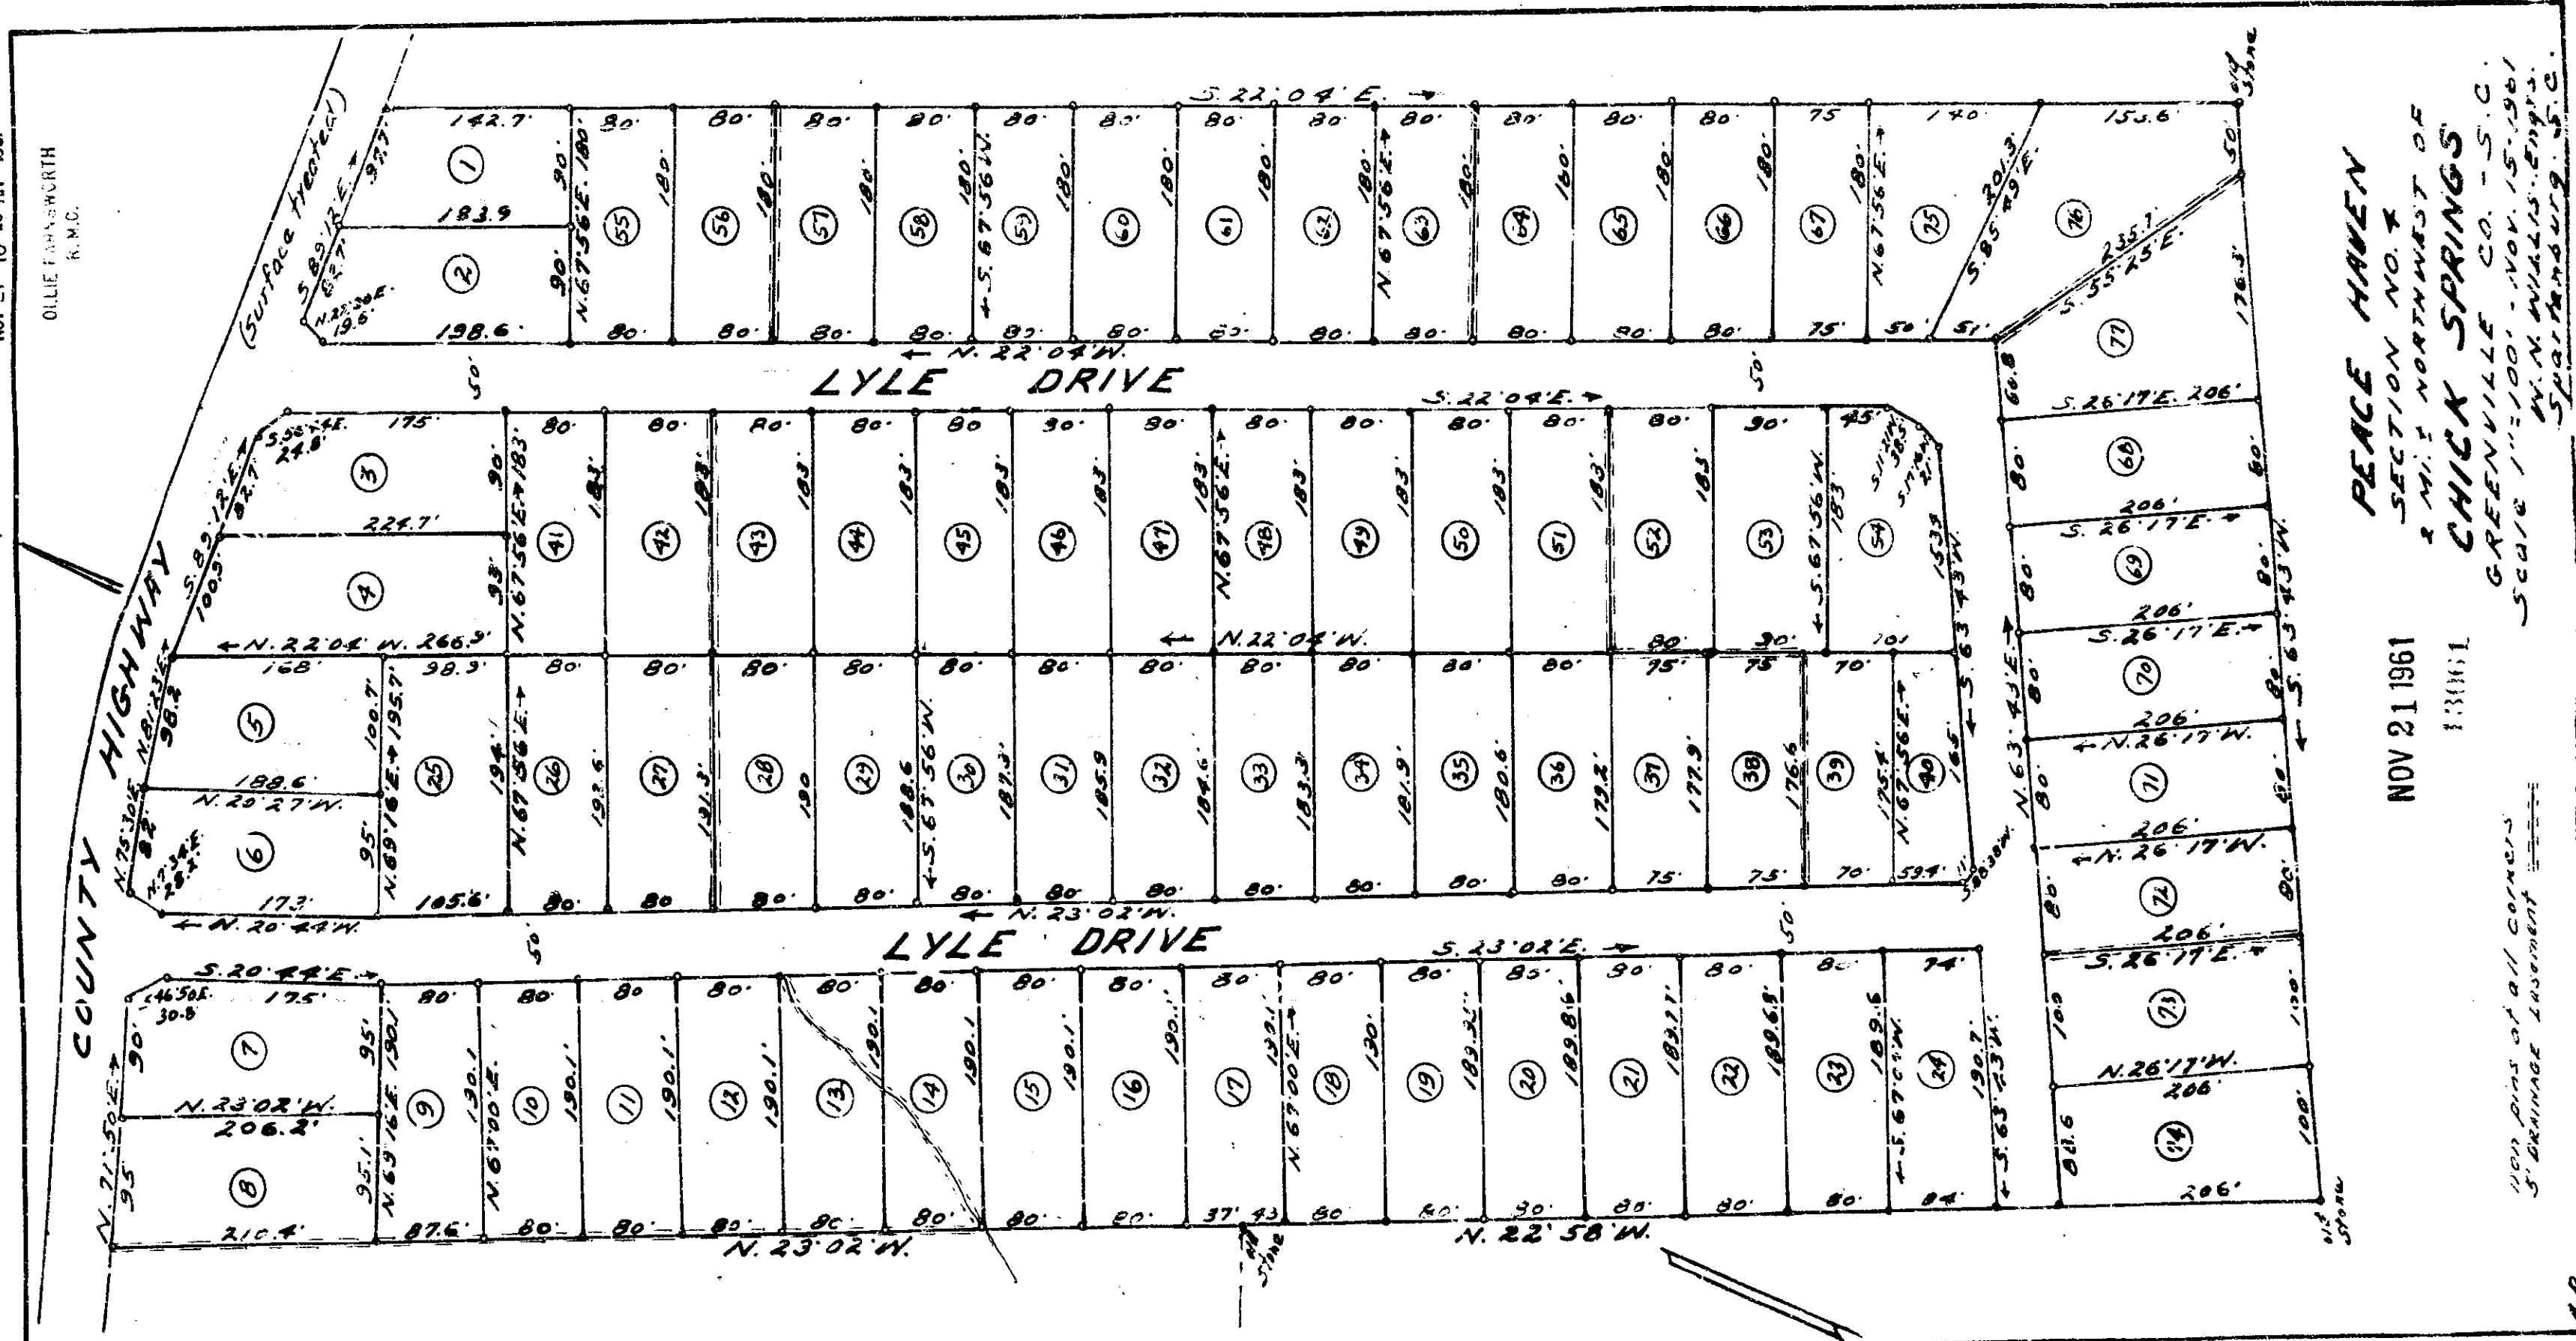

PEACE HAVEN
SECTION NO. 4
2 MI. NORTHWEST OF
CHICK SPRINGS
GREENVILLE CO. - S.C.
NOV. 15, 1961
W. N. WALLIS, ENGR.
SPRINGFIELD, S.C.

NOV 21 1961

131661

Iron pins at all corners
5" DRILLAGE Investment

A.D.

X X - 23 - 10 - 20