

Blue Ridge Forest

General Plan for
A Restricted Mountain Residence Subdivision

Hogback Mountain Section ...

Prepared for Carolina Mts. Inc.

Troy, N. C.

Scale 1 inch = 100 feet

April 1926

By Draper Landscape Architect and Engineer
Charlotte, N. C. and Atlanta, Ga.

32113
JUN 12 1963

FILED
GREENVILLE CO. S.C.
JUN 12 11 56 AM 1963



OLLIE FRANKS WORTH
R.M.O.

VAUGHNS GAP

HIGHWAY

NOTE:
This is a general zoning and
a plan of record
and changes are subject
to change by subsequent
to the record map for each
with the appropriate
with the appropriate

Tot Dist	
BLOCK	No. Lots
A	31
B	17
C	20
D	31
E	10
F	21
G	13
H	54
I	46
J	15
K	6
L	22
M	28
N	22
Total 322 Lots	

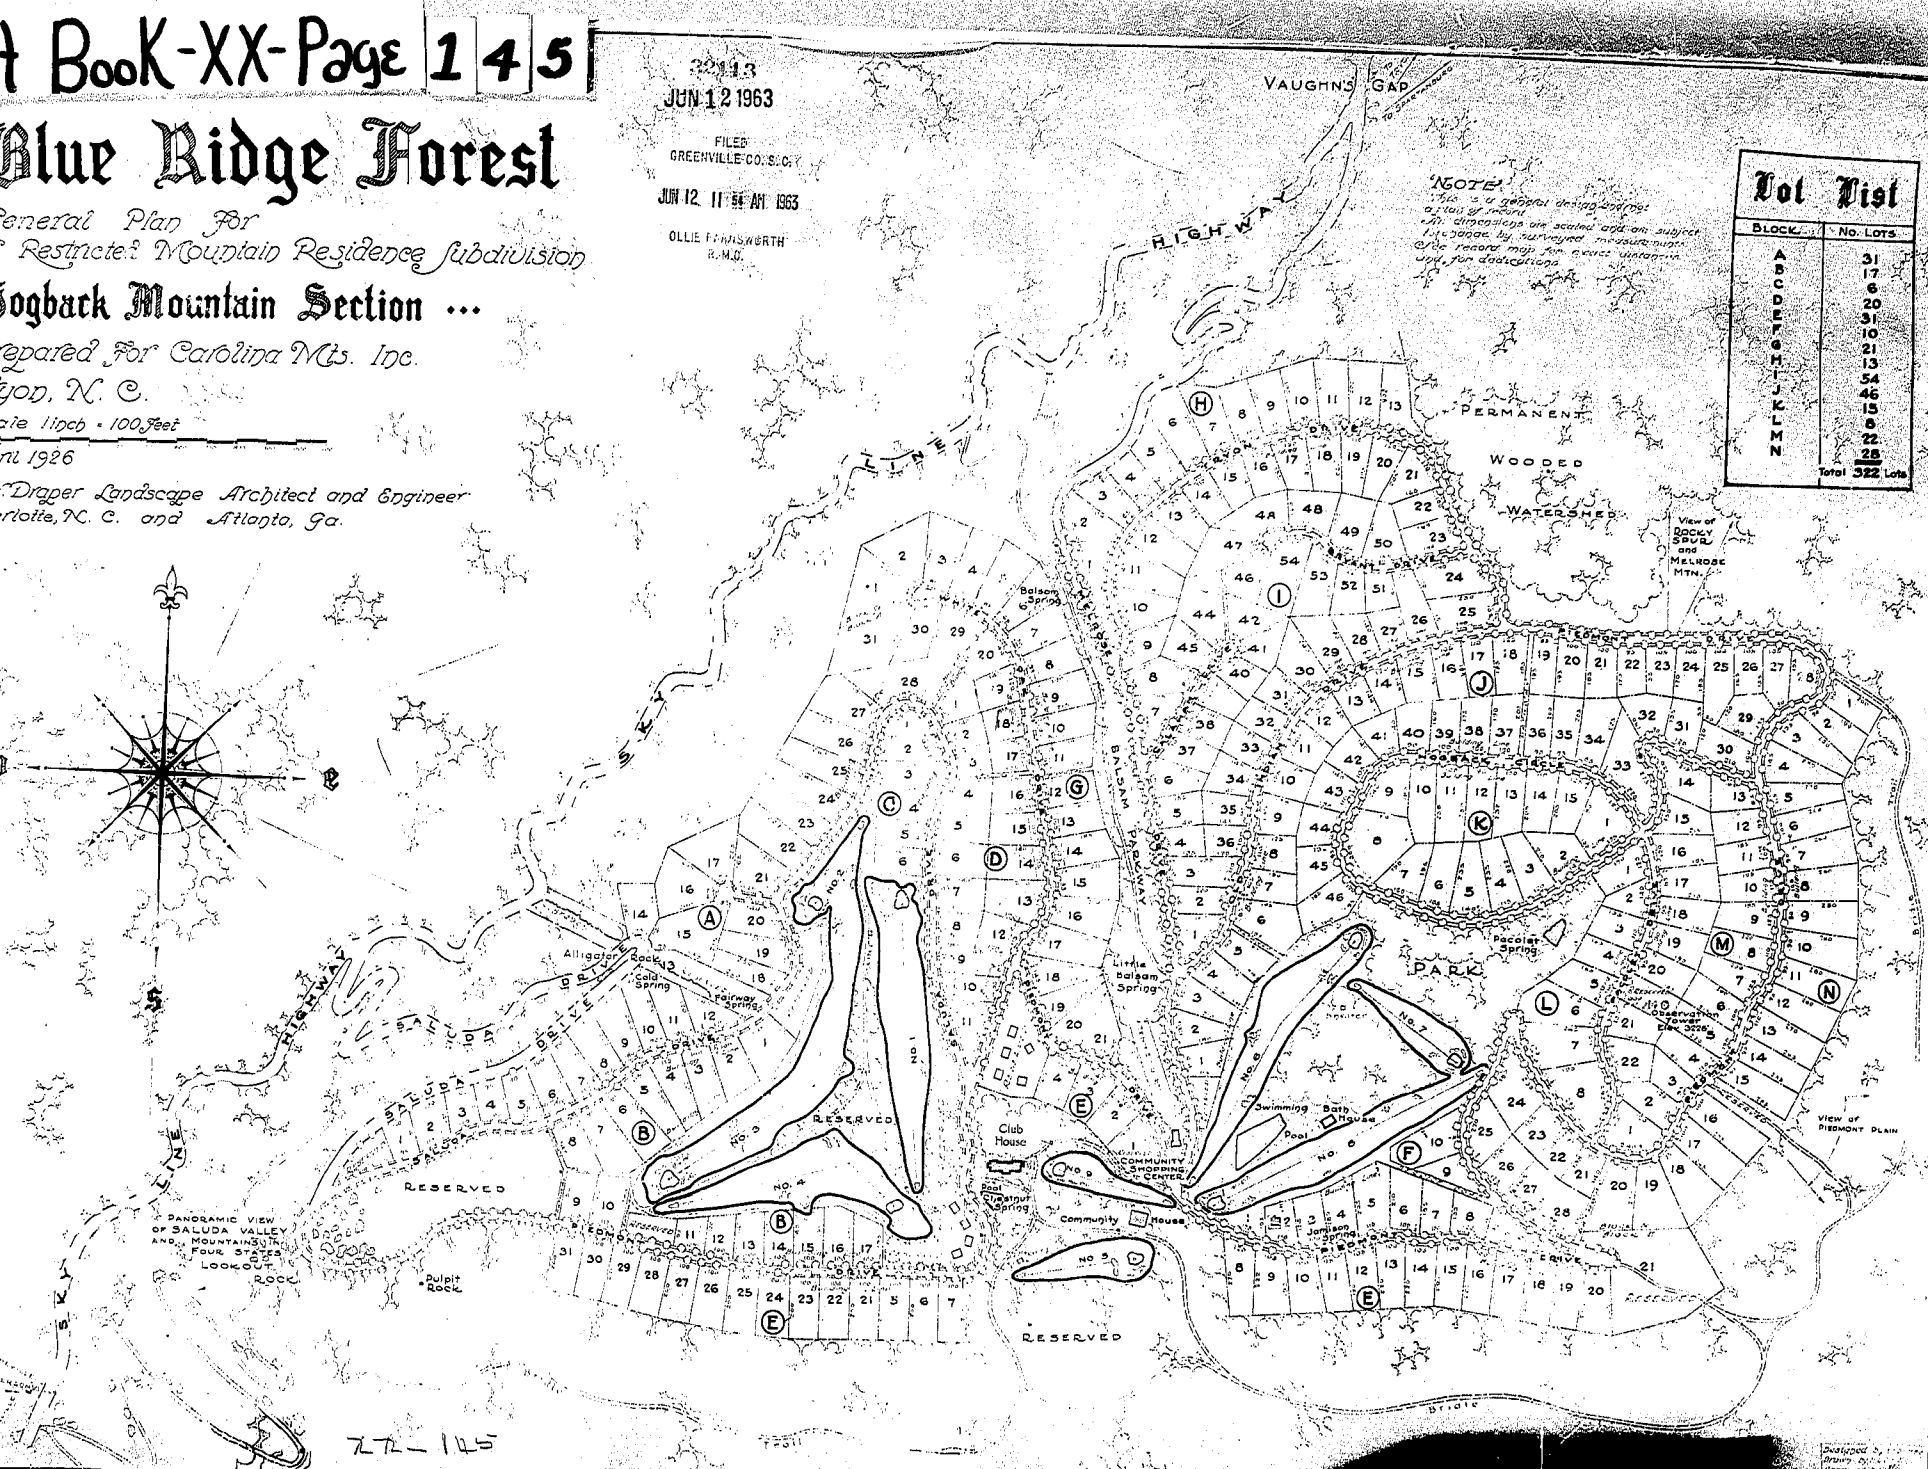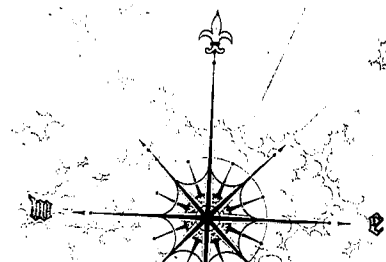

77-115

BAD COPY