


14332 Filed This 14 day of Nov. 1963
 And Recorded in Vol. 72 Page 165 at M
 S. D. Riddle
 Register Mease Conveyance Greenville County, S. C.

Plat Book-XX-Page 164

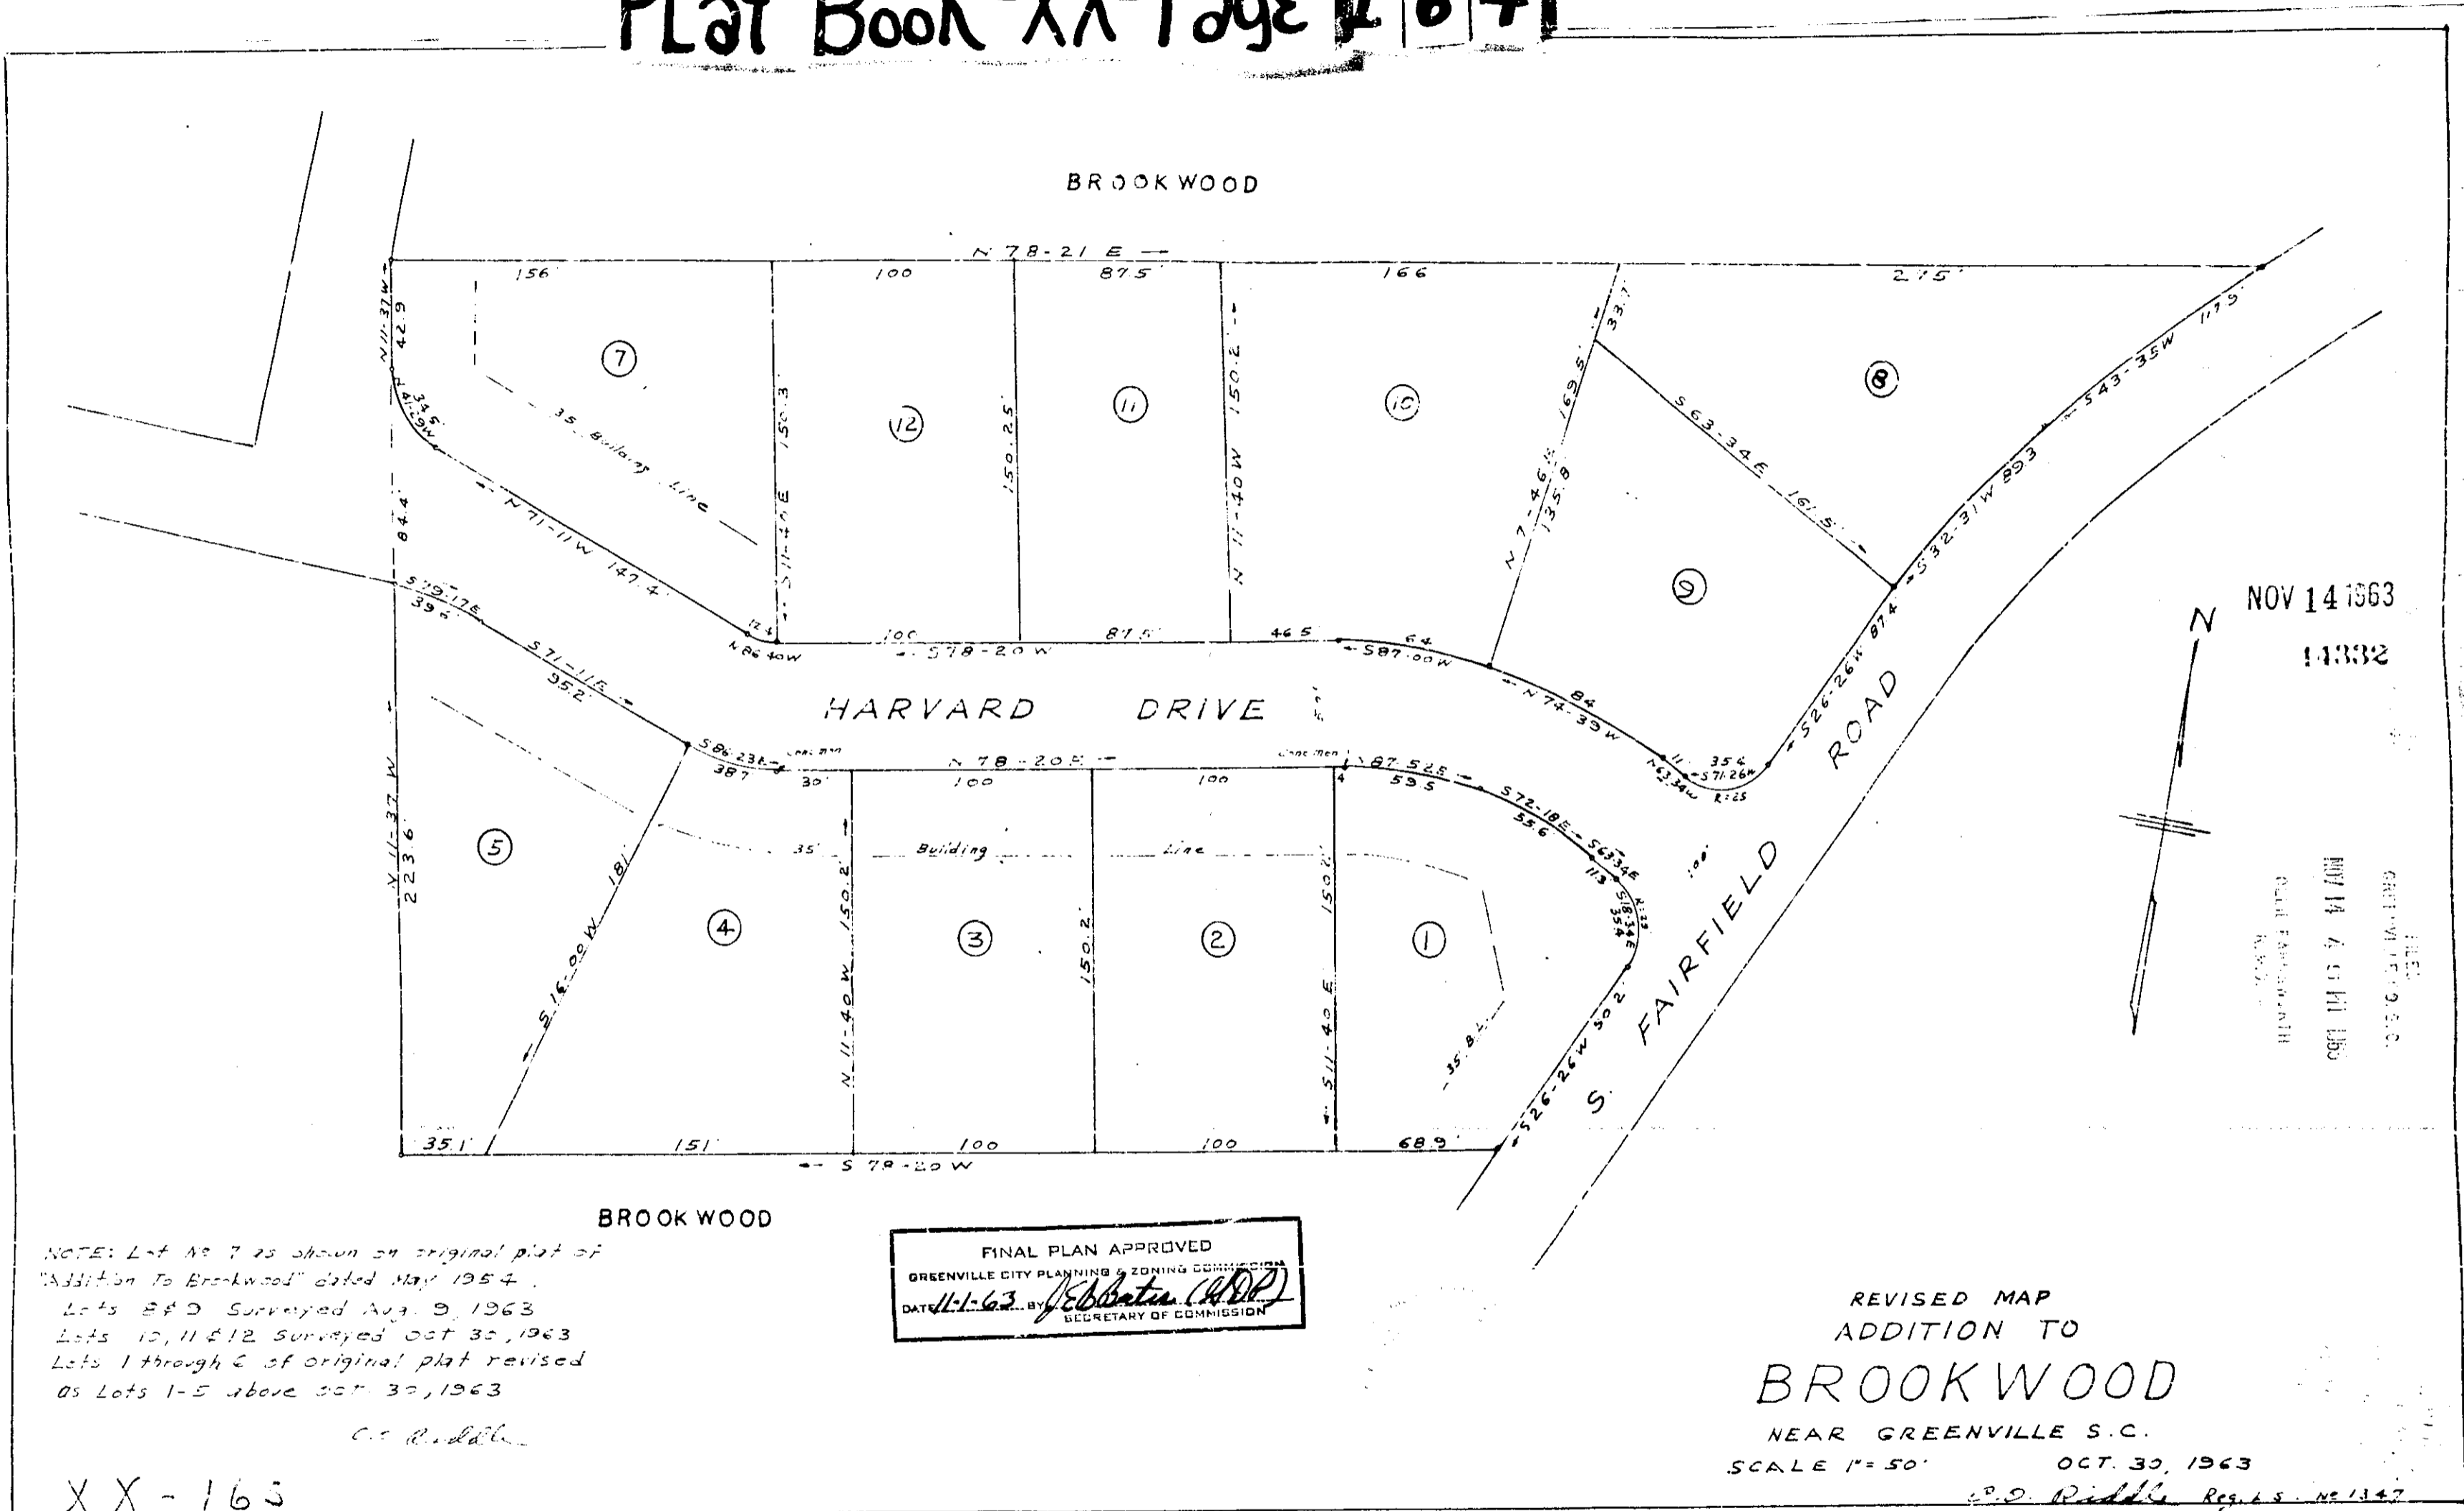

NOTE: Lot No. 7 is shown on original plat of "Addition To Brookwood" dated May 1954.
 Lots 8 & 9 Surveyed Aug. 9, 1963
 Lots 10, 11 & 12 Surveyed Oct. 30, 1963
 Lots 1 through 6 of original plat revised as Lots 1-5 above Oct. 30, 1963

XX-165

BAD COPY

