


MAR 16 3 41 PM 1962


OLLIE FARNSWORTH  
R. M. C.

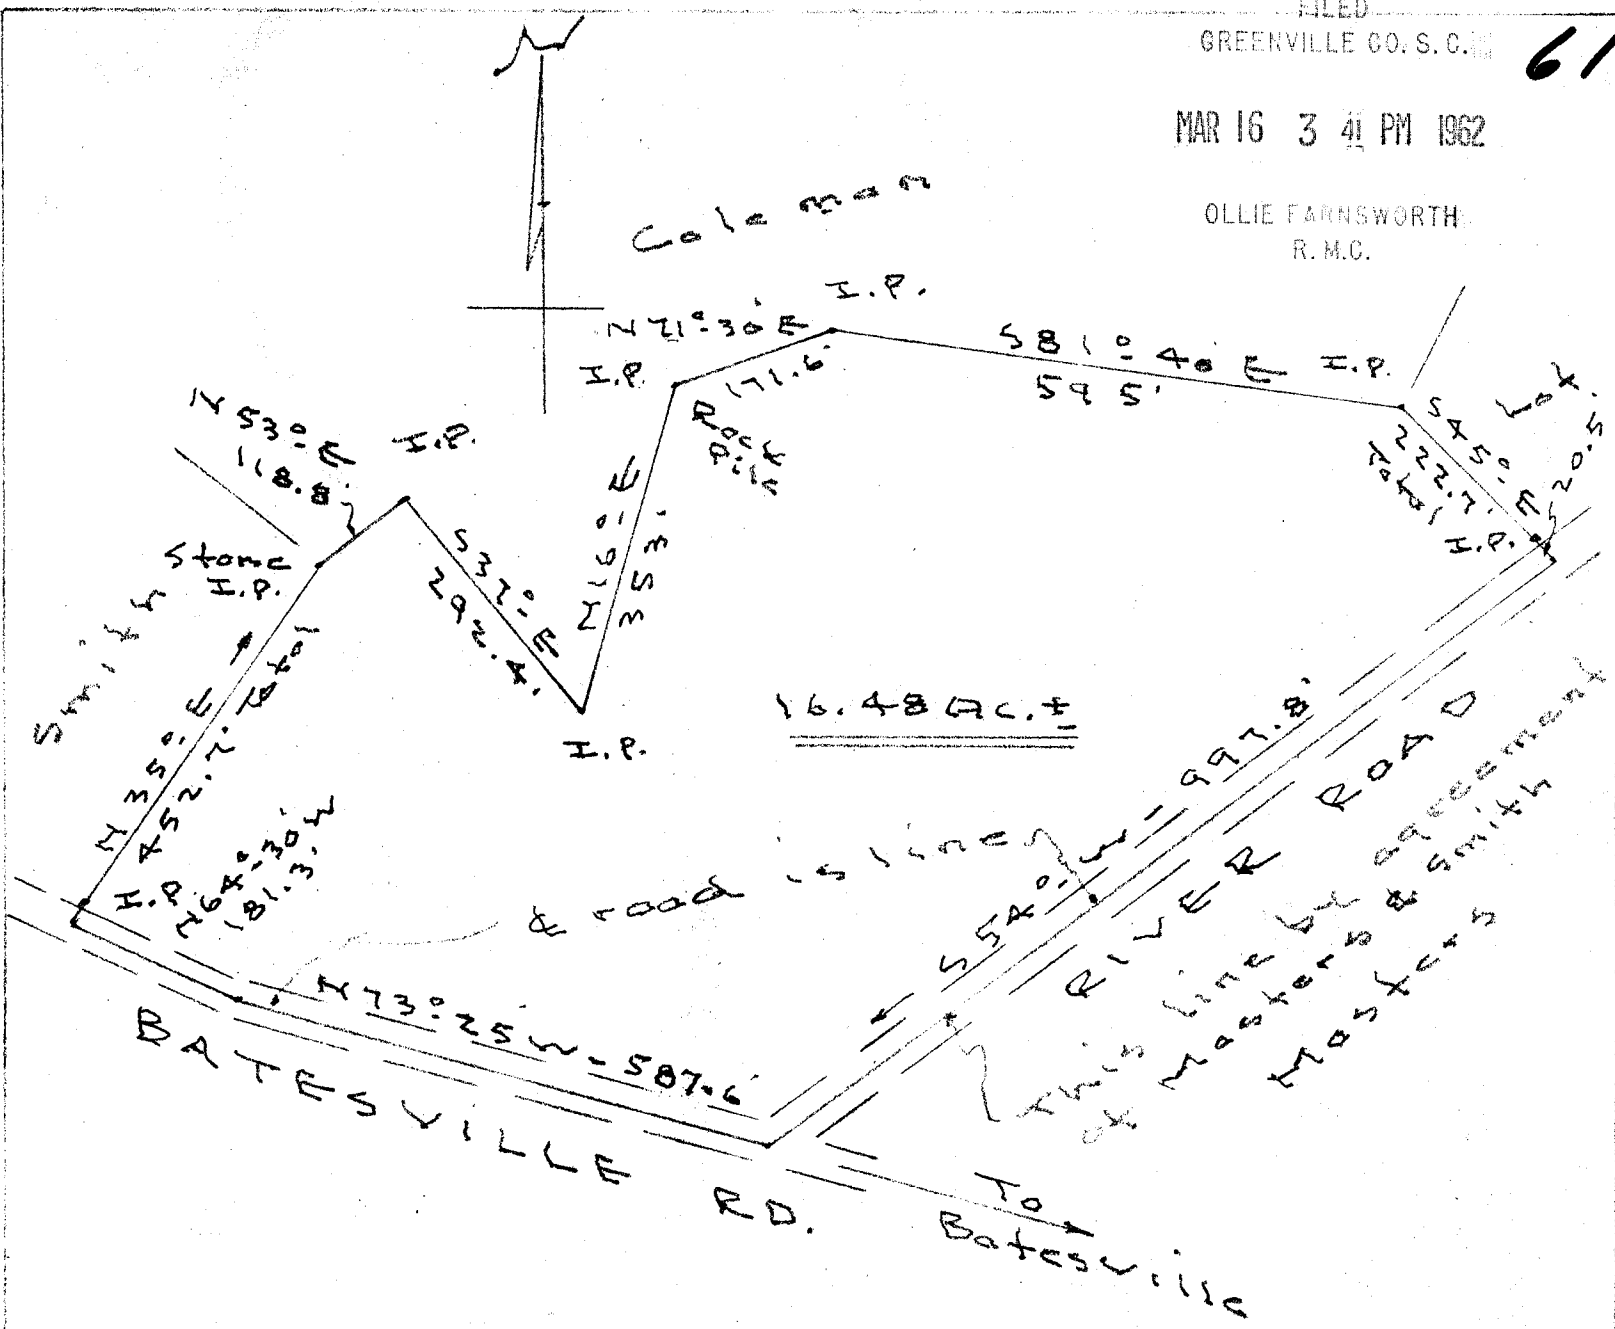

PROPERTY OF  
 RUTH HUDSON VAUGHAN  
 River & Batesville Roads - Greenville Co. S.C.  
 Scale 1" = 200'. Mar. 12-62

22903

MAR 16 1962

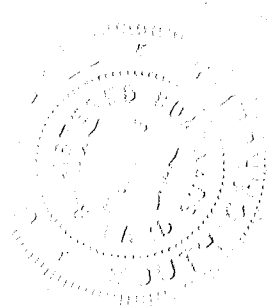

yy - 61

See 509

3-Magnetic bearings.

J. C. Hill - L.S. 805

22903 Filed This 16 day of Mar. 1962  
 and Recorded in Vol. 47 Page 61 at  
 Ollie Farnsworth  
 Register Mesne Conveyance Greenville County, S. C.