


RESERVED BY  
OWNER

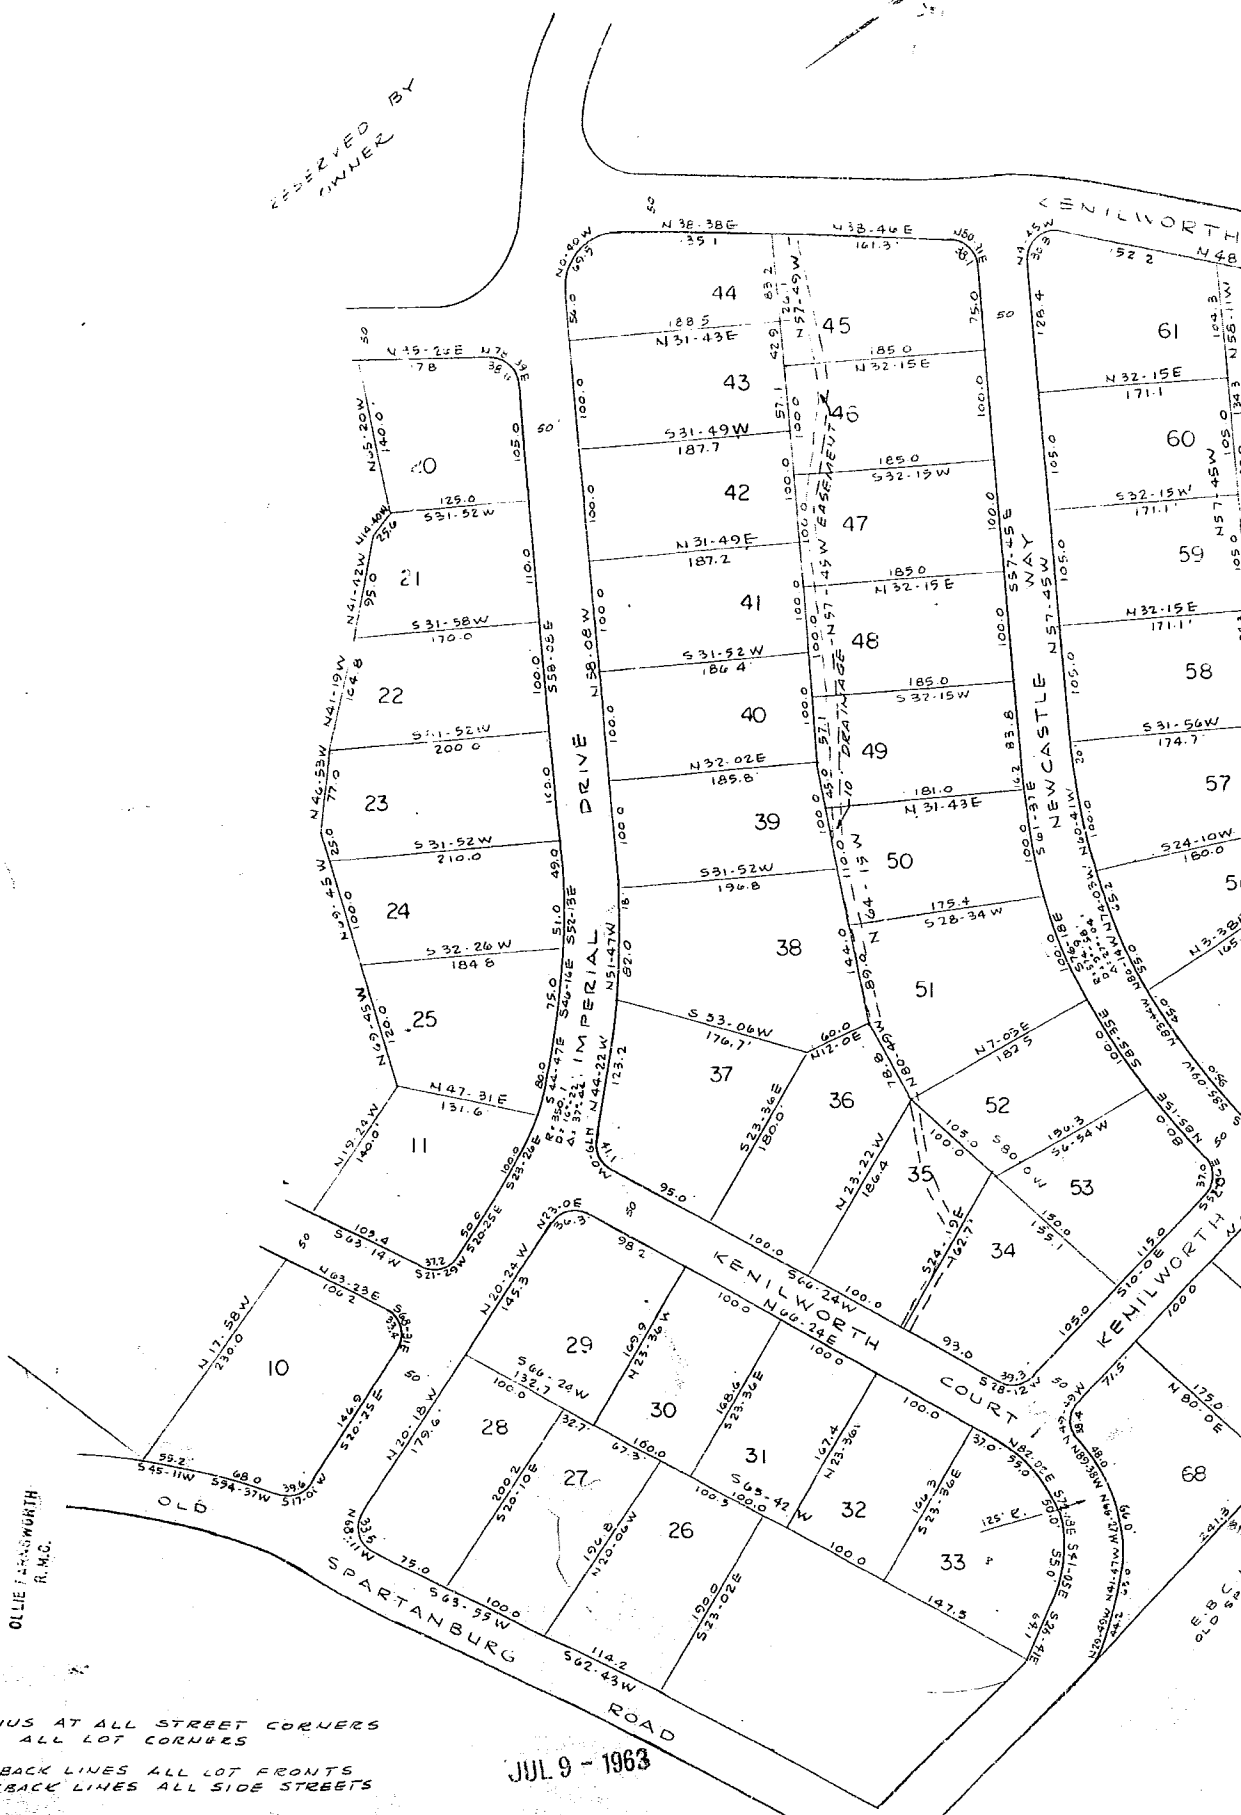

FILED  
GREENVILLE CO. S. C.  
JUL 9 9 55 AM 1963  
OLLIE PARSONS WORTH  
R. M. C.


NOTE  
25' RADIUS AT ALL STREET CORNERS  
1/4" P. AT ALL LOT CORNERS  
35' SETBACK LINES ALL LOT FRONTS  
20' SETBACK LINES ALL SIDE STREETS

JUL 9 - 1963

1221

Filed This 9 day of July 1963  
And Recorded in Vol. 18 Page 117 at  
Register Merne Conynance Greenville County, S. C.

RESERVED BY OWNER

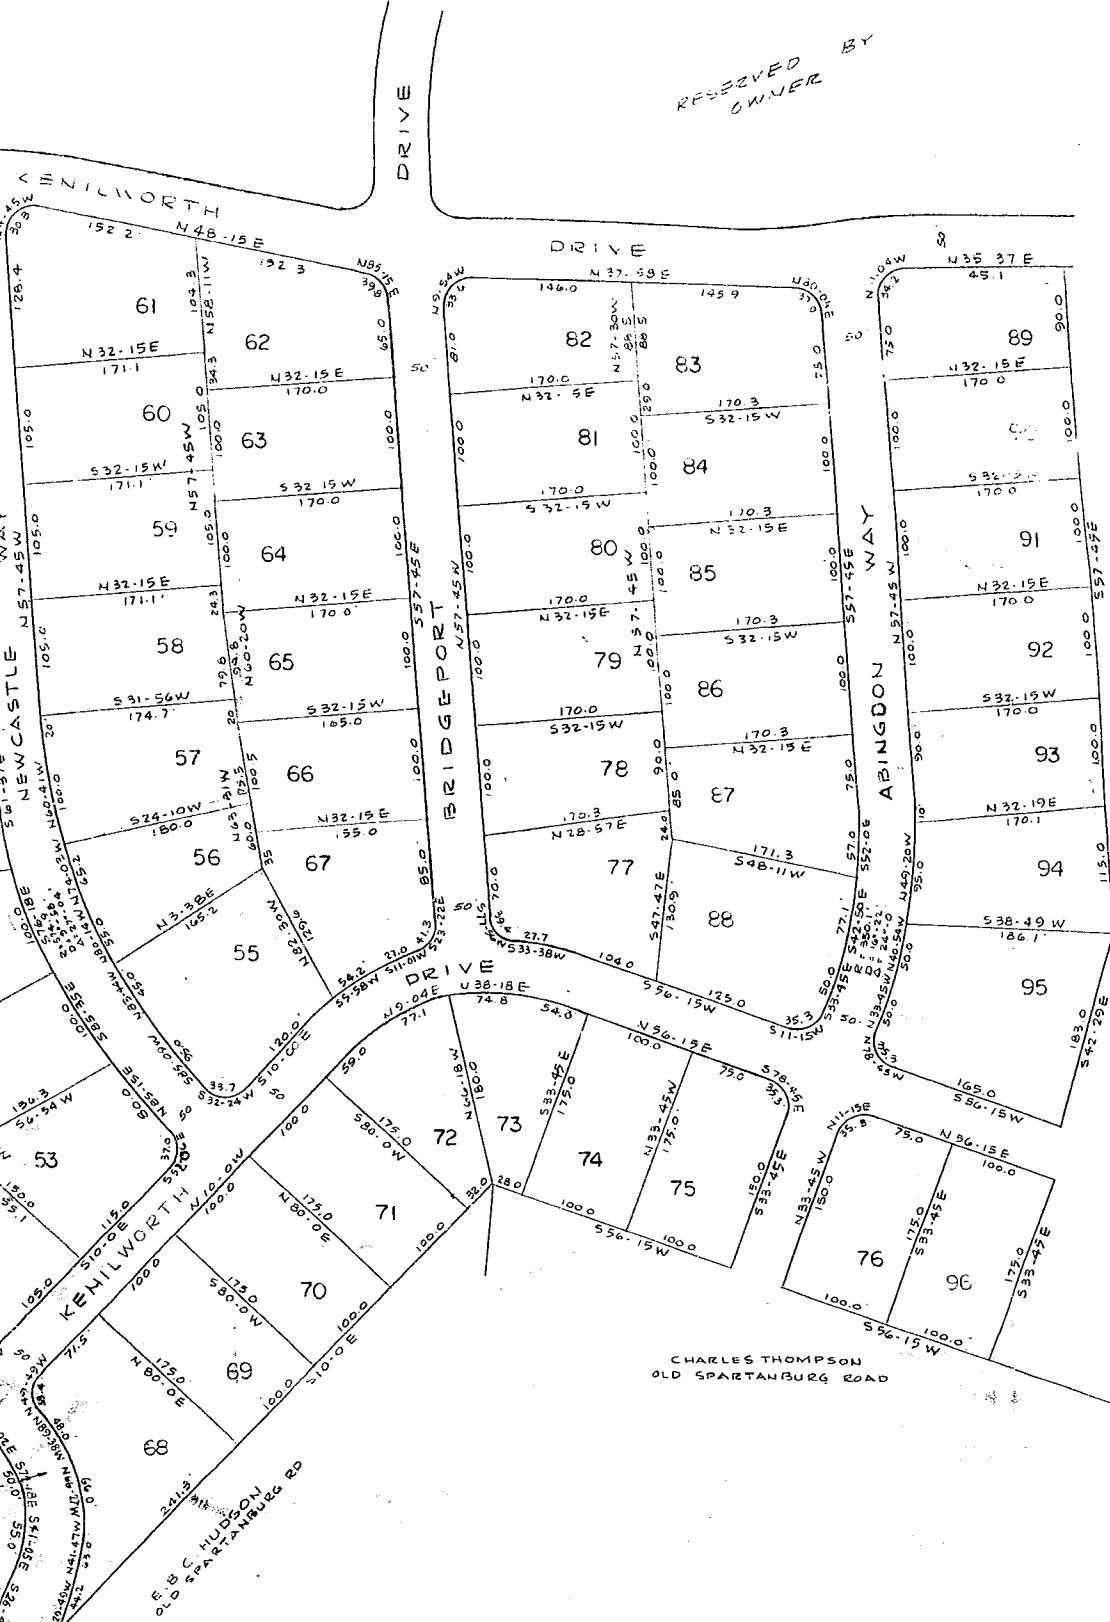

FINAL PLAN APPROVED  
 GREENVILLE CITY PLANNING & ZONING COMMISSION  
 DATE 4/13/63 BY *[Signature]*  
 SECRETARY OF COMMISSION

THIS IS TO CERTIFY THAT I AM THE OWNER OF THIS PROPERTY AND APPROVE OF THE SUBDIVISION AS SHOWN HEREON.  
*[Signature]*

SECTION TWO  
*Wellington Green*  
 NEAR GREENVILLE, S.C.  
 SCALE 1"=100' APRIL 1963

I CERTIFY THE ABOVE SURVEY IS CORRECT  
*[Signature]*  
 R.E.G. EUGR 962

PIEDMONT ENGINEERING SERVICE  
 GREENVILLE, S.C.

KARL NUSSNER  
 116 MT. VISTA AVE  
 GREENVILLE, S.C.